

F.A.S. RTE.	SECTION	COUNTY	TOTAL SHEETS	SHEET NO.
583	****	SCHUYLER	56	47
STA. 50+00.00		TO STA. 50+50.00		
FED. ROAD DIST. NO.	ILLINOIS	FED. AID PROJECT **		


\*\*\* SECTION 02-00067-00-BR  
\*\* BR5-583(1)11

← C FAS 583 (CH 5)

FINAL SURVEY NO.	DATE
SURVEYED	
PLOTTED	
TEMPLATE	
AREAS CHECKED	

ORIGINAL SURVEY NO.	DATE
SURVEYED	
PLOTTED	
TEMPLATE	
AREAS CHECKED	

PLOT DATE = #DATE#  
FILE NAME = #FILE#  
PLOT SCALE = #SCALE#  
REFERENCE = #REF#  
OPERATOR = #USER#

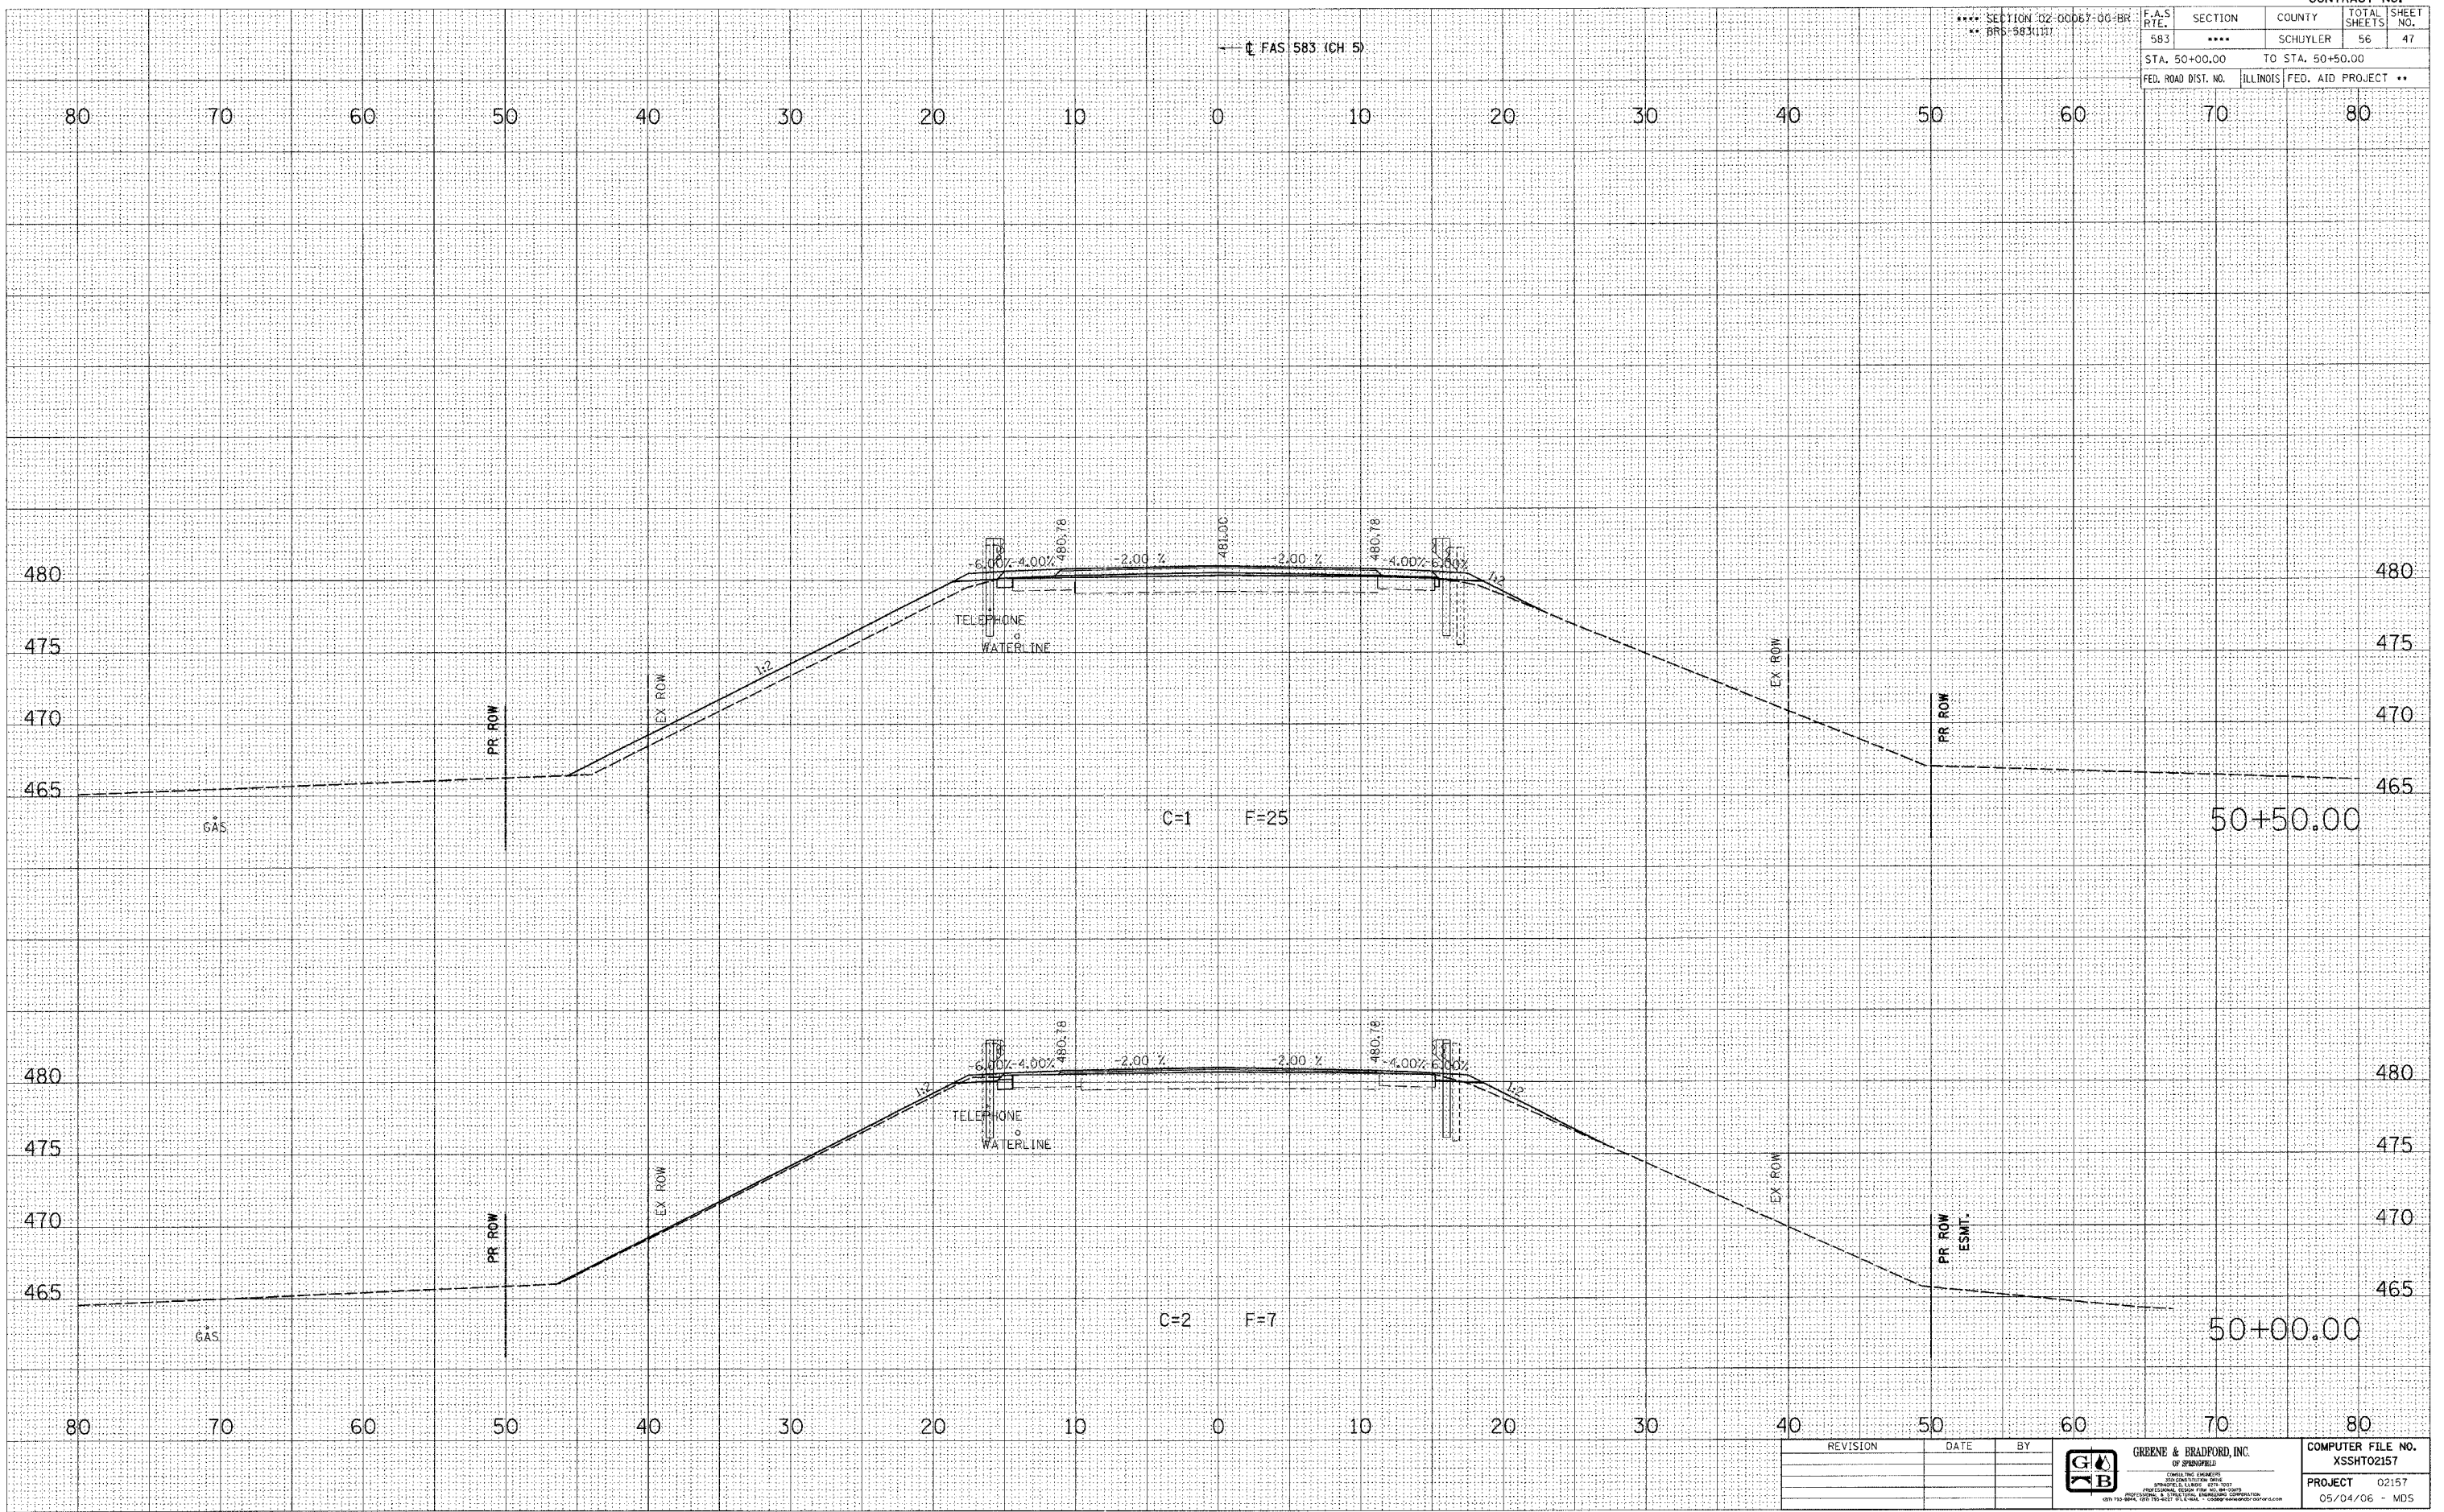

REVISION	DATE	BY



COMPUTER FILE NO. XSSHT02157
PROJECT 02157
05/04/06 - MDS

**CROSS SECTIONS - MAINLINE**