


F.A.S. RTE.	SECTION	COUNTY	TOTAL SHEETS	SHEET NO.
583	****	SCHUYLER	56	48
STA. 51+00.00		TO STA. 51+50.00		
FED. ROAD DIST. NO.		ILLINOIS FED. AID PROJECT **		

SECTION 02-00067-00-BR
 BR-583(117)

FINAL SURVEY	DATE
SURVEYED	BY
PLOTTED	
NOTE BOOK	
AREAS CHECKED	

ORIGINAL SURVEY	DATE
SURVEYED	BY
PLOTTED	
NOTE BOOK	
AREAS CHECKED	

PLOT DATE = 04/06
 FILE NAME = 583LE1
 PLOT SCALE = 1"=40'
 REFERENCE = 583LE1
 OPERATOR = MDS

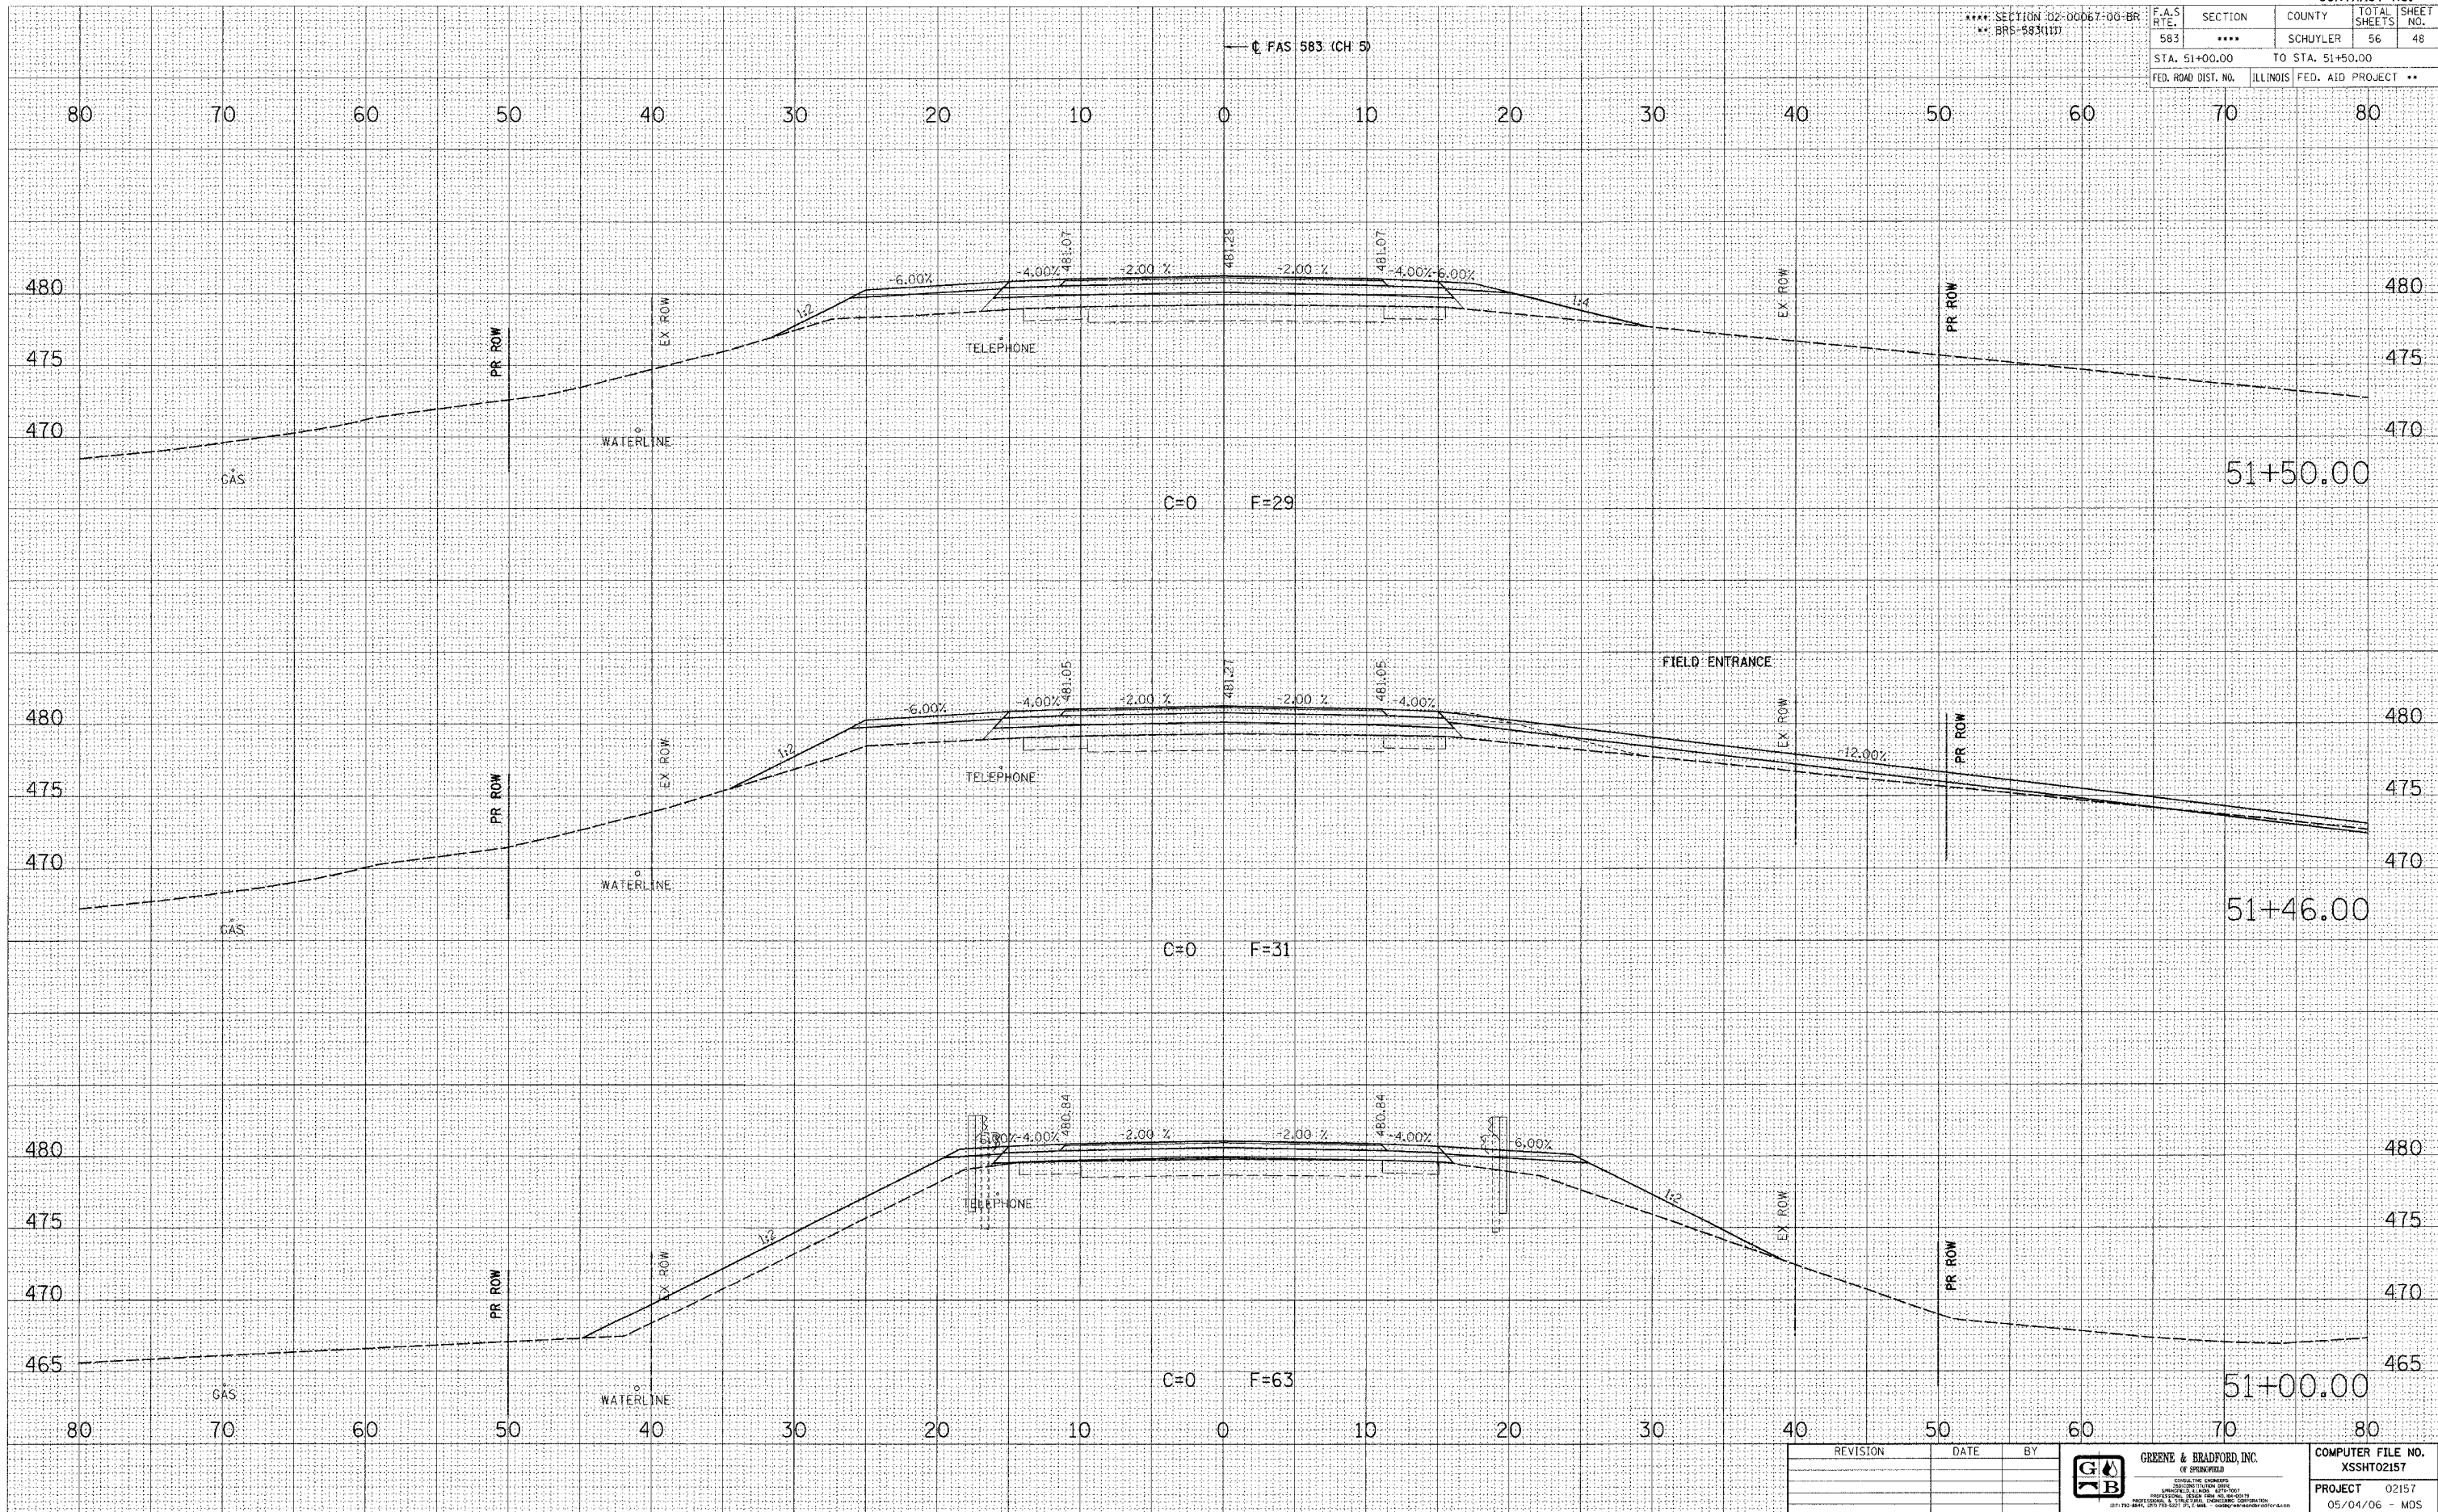

REVISION	DATE	BY



COMPUTER FILE NO.
 XSSHT02157
 PROJECT 02157
 05/04/06 - MDS

CROSS SECTIONS - MAINLINE