

|                     |         |                              |              |           |
|---------------------|---------|------------------------------|--------------|-----------|
| F.A.S. RTE.         | SECTION | COUNTY                       | TOTAL SHEETS | SHEET NO. |
| 583                 | ****    | SCHUYLER                     | 56           | 53        |
| STA. 59+84.00       |         | TO STA. 60+00.00             |              |           |
| FED. ROAD DIST. NO. |         | ILLINOIS FED. AID PROJECT ** |              |           |


CL FAS 583 (CH 5)

\*\*\* SECTION 02-00067-00-BR  
\*\* BR-883(11)

|               |               |    |      |
|---------------|---------------|----|------|
| FINAL SURVEY  | SURVEYED      | BY | DATE |
| NOTE BOOK NO. | PLOTTED       |    |      |
|               | TEMPLATE      |    |      |
|               | AREAS CHECKED |    |      |

|                 |               |    |      |
|-----------------|---------------|----|------|
| ORIGINAL SURVEY | SURVEYED      | BY | DATE |
| NOTE BOOK NO.   | PLOTTED       |    |      |
|                 | TEMPLATE      |    |      |
|                 | AREAS CHECKED |    |      |

PLOT DATE = #DATE#  
FILE NAME = #FILE#  
PLOT SCALE = #SCALE#  
REFERENCE = #REF#  
OPERATOR = #USER#

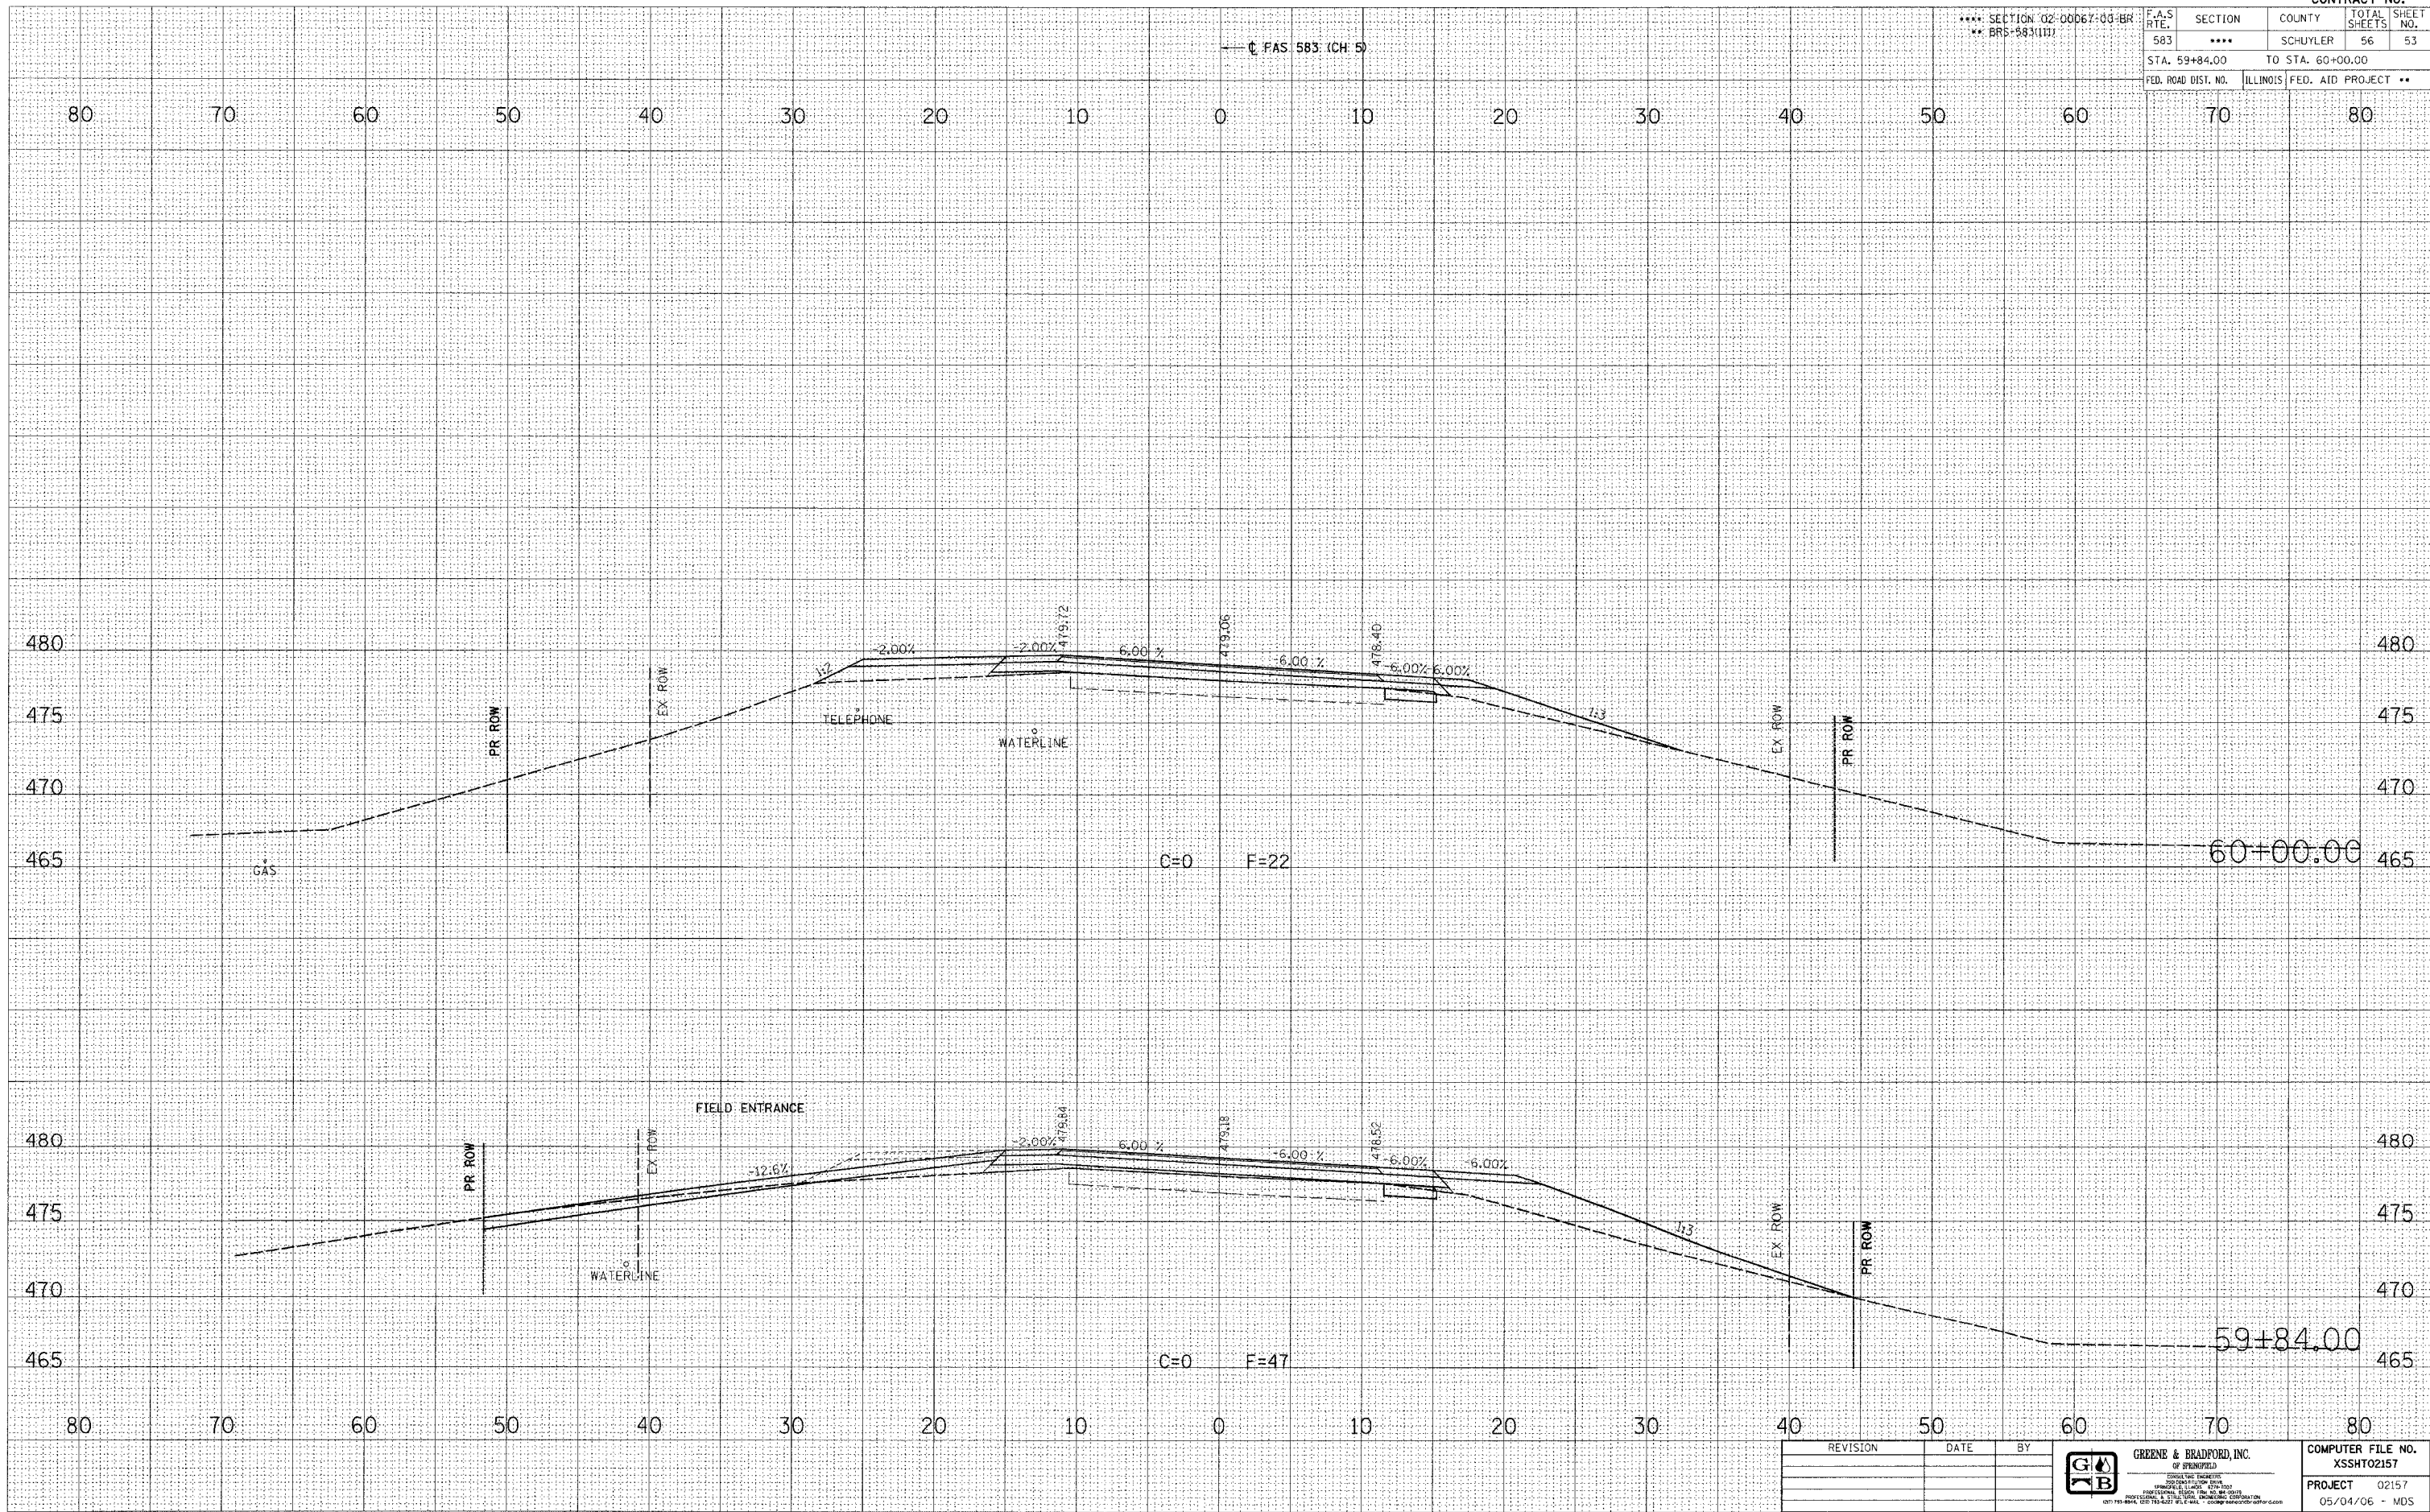

| REVISION | DATE | BY |
|----------|------|----|
|          |      |    |
|          |      |    |
|          |      |    |



|                   |                |
|-------------------|----------------|
| COMPUTER FILE NO. | XSSHT02157     |
| PROJECT           | 02157          |
| DATE              | 05/04/06 - MDS |

**CROSS SECTIONS - MAINLINE**