



| SBI RTE.            | SECTION | COUNTY                    | TOTAL SHEETS | SHEET NO. |
|---------------------|---------|---------------------------|--------------|-----------|
| 1E                  | 8CB-2   | WABASH                    | 36           | 10        |
| STA.                |         | TO STA.                   |              |           |
| FED. ROAD DIST. NO. |         | ILLINOIS FED. AID PROJECT |              |           |

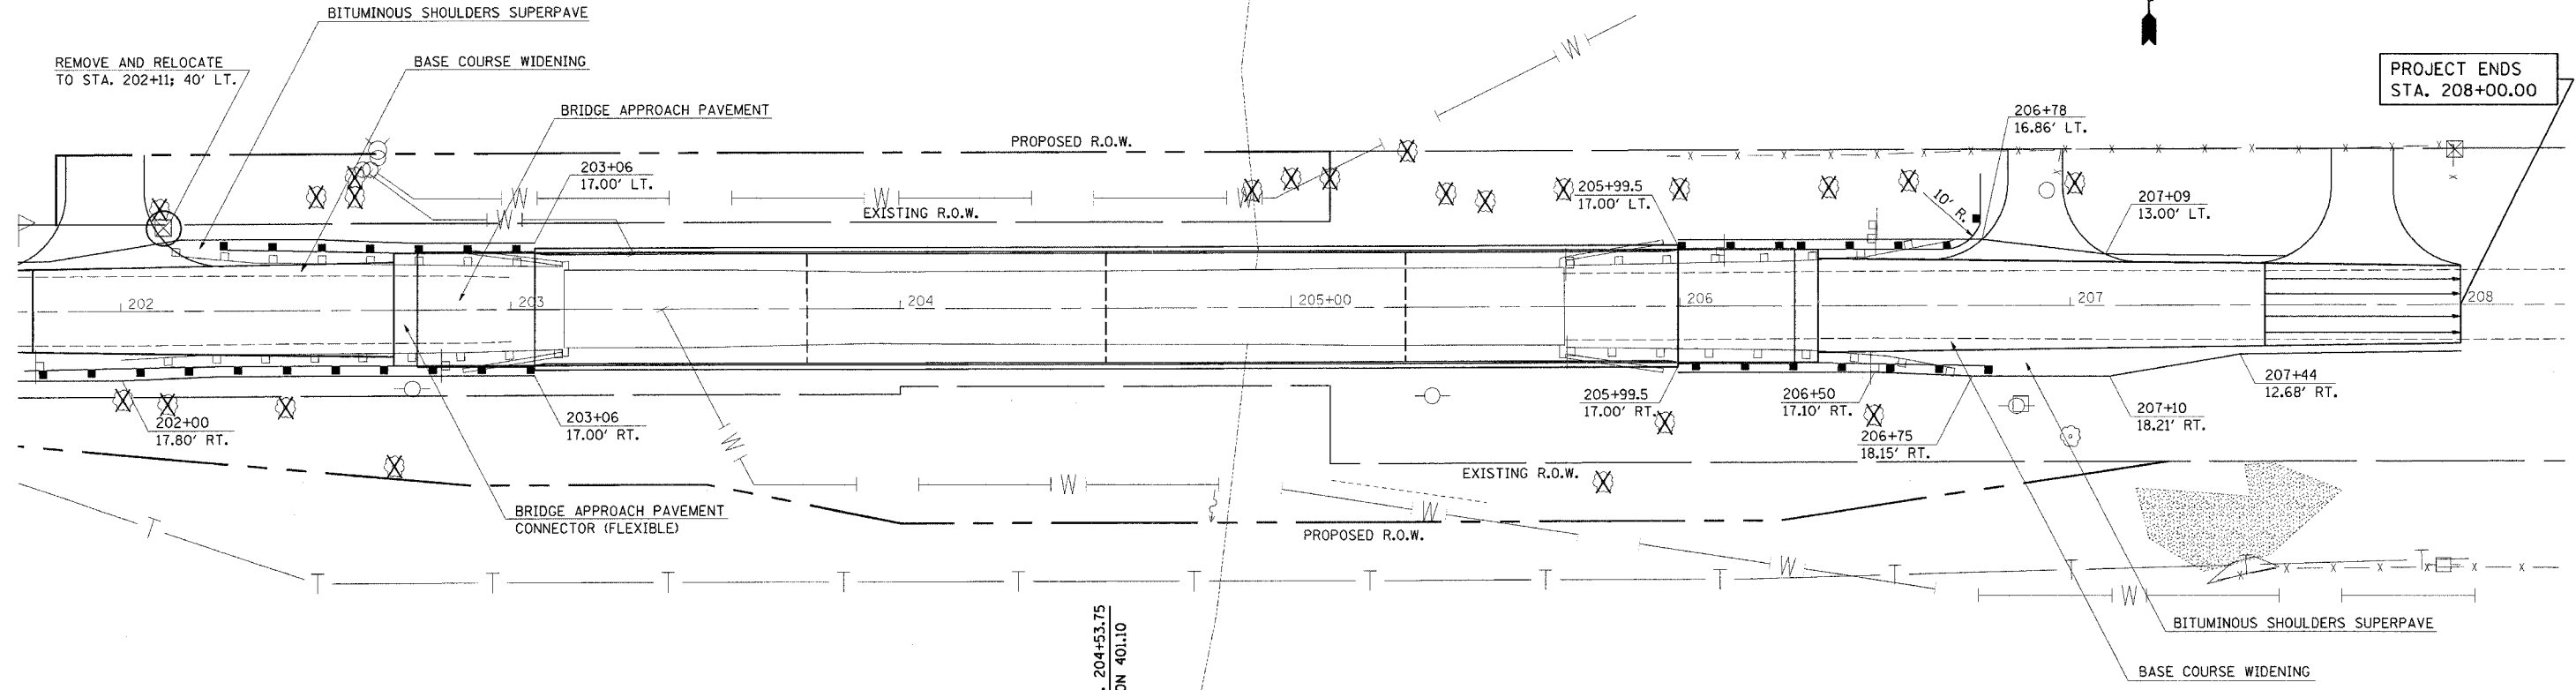

|      |                                 |      |
|------|---------------------------------|------|
| PLAN | SURVEYED                        | DATE |
|      | BY                              |      |
|      | PLOTTED                         |      |
|      | NOTED                           |      |
|      | FILED                           |      |
|      | NO. OF WAY CHECKED              |      |
|      | NO. OF ROADWAY CHECKED          |      |
|      | NO. OF STRUCTURE NOTATIONS CHKD |      |
|      | NO.                             |      |



|         |                                 |      |
|---------|---------------------------------|------|
| PROFILE | SURVEYED                        | DATE |
|         | BY                              |      |
|         | PLOTTED                         |      |
|         | NOTED                           |      |
|         | FILED                           |      |
|         | NO. OF WAY CHECKED              |      |
|         | NO. OF ROADWAY CHECKED          |      |
|         | NO. OF STRUCTURE NOTATIONS CHKD |      |
|         | NO.                             |      |

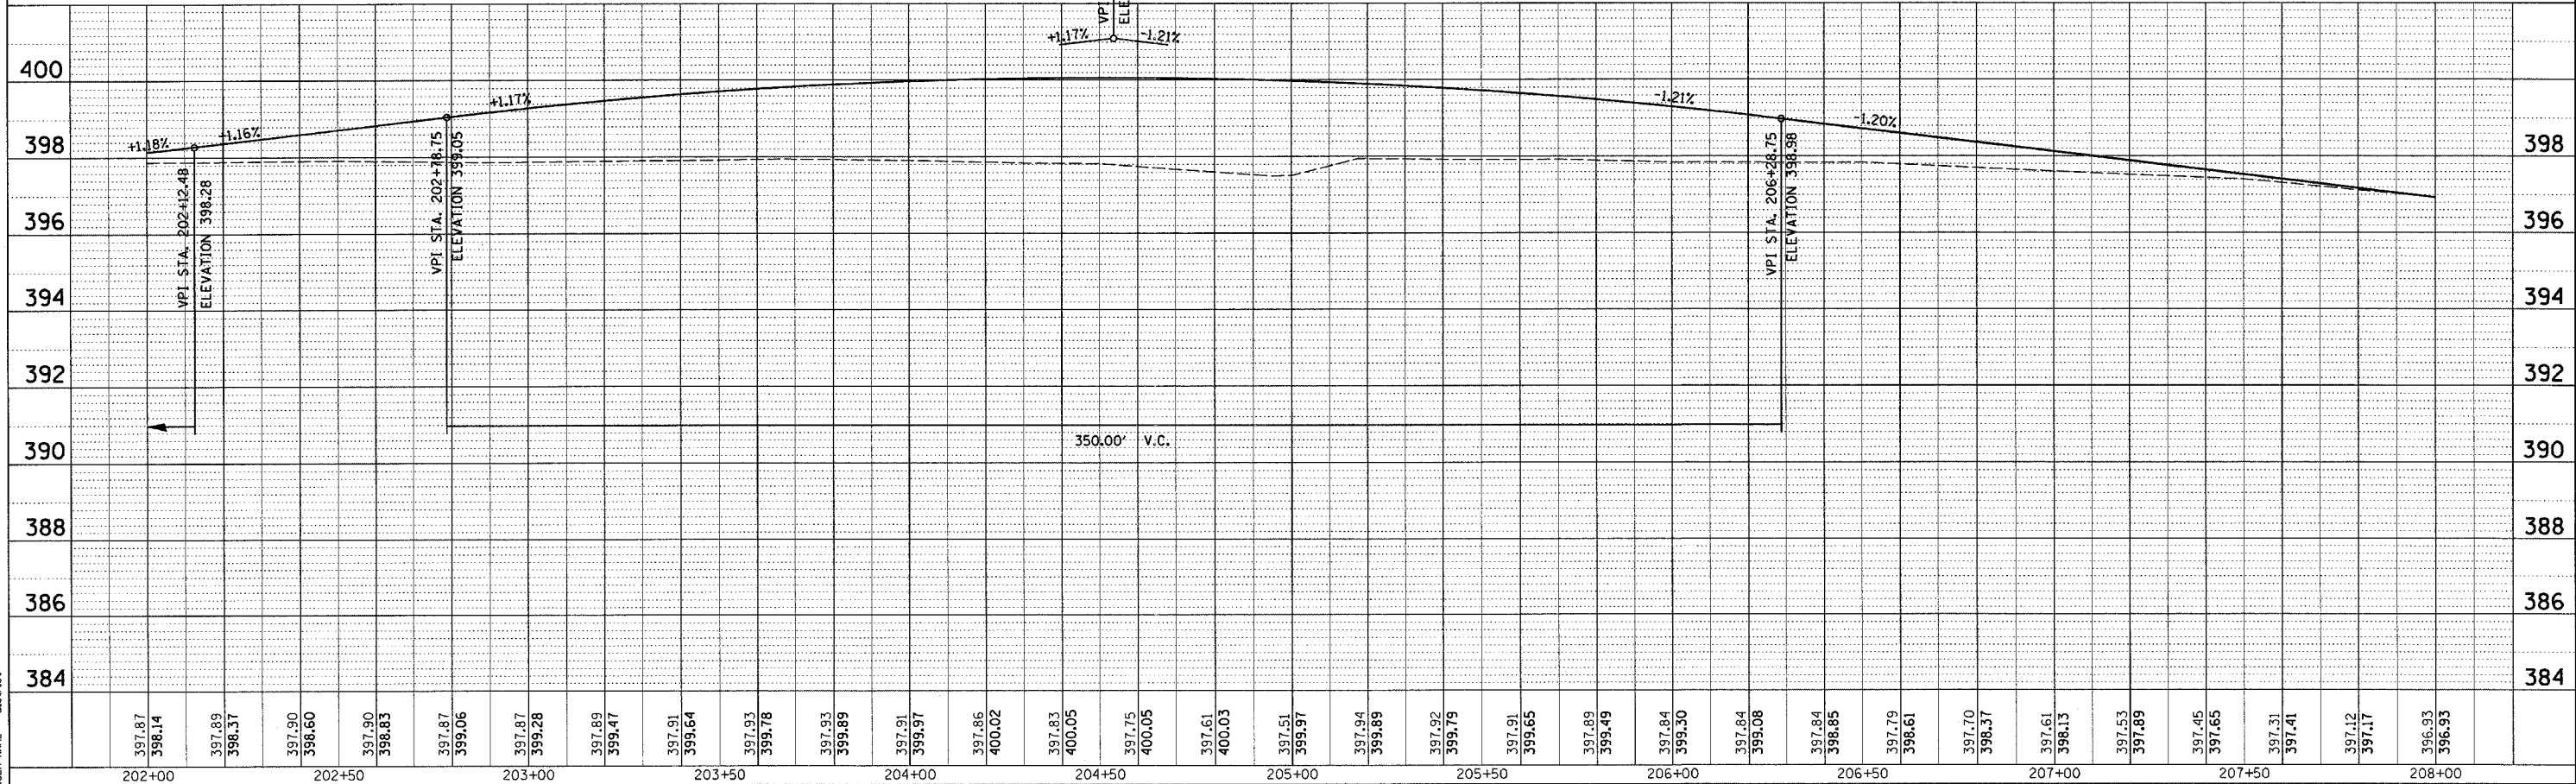

PLOT DATE = 8/29/2006  
 FILE NAME = #FILEL#  
 PLOT SCALE = #SCALE#  
 USER NAME = #district#