
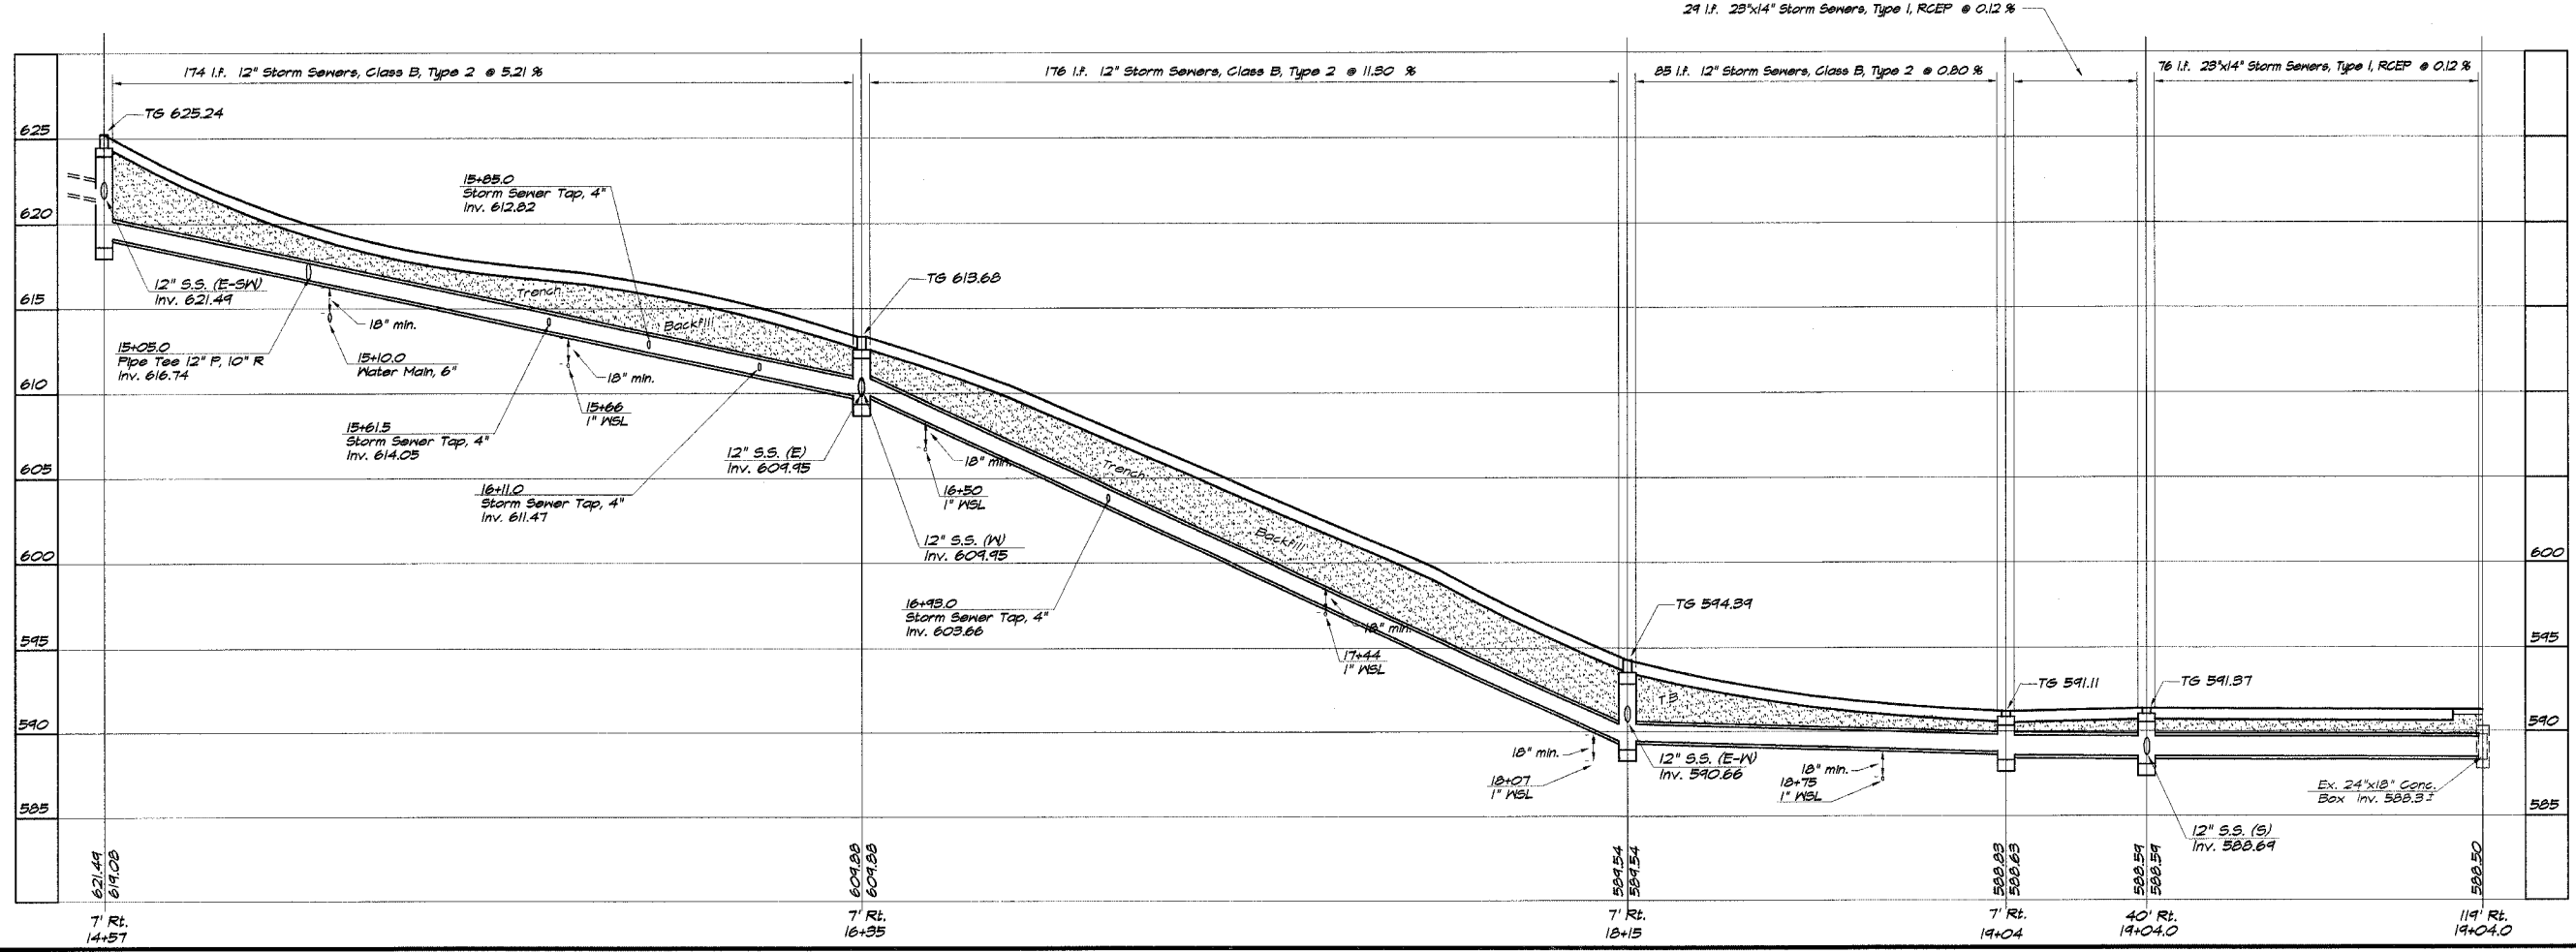


ROUTE NO.	SECTION	CITY	TOTAL SHEETS	SHEET NO.
FAU 9835	02-00037-00-PY	GREENVILLE	25	9
FED. ROAD DIST. NO.	ILLINOIS		PROJECT M-5078 (6)	

**CONTRACT No 972 82**

REVISIONS		SCALE	DESIGNED	DRAWN	DATE	JOB NO.
NO.	BY	1/4" = 20' 1" = 5'	MHP	Lee Jenkins	Nov. 2004	04-055A
				Field Book		
				XXX		

**BAINBRIDGE & ASSOCIATES, INC.**  
 Consulting Engineers  
 1670 SOUTH TAYLORVILLE ROAD  
 DECATUR ILLINOIS  
 Illinois License 184-001265

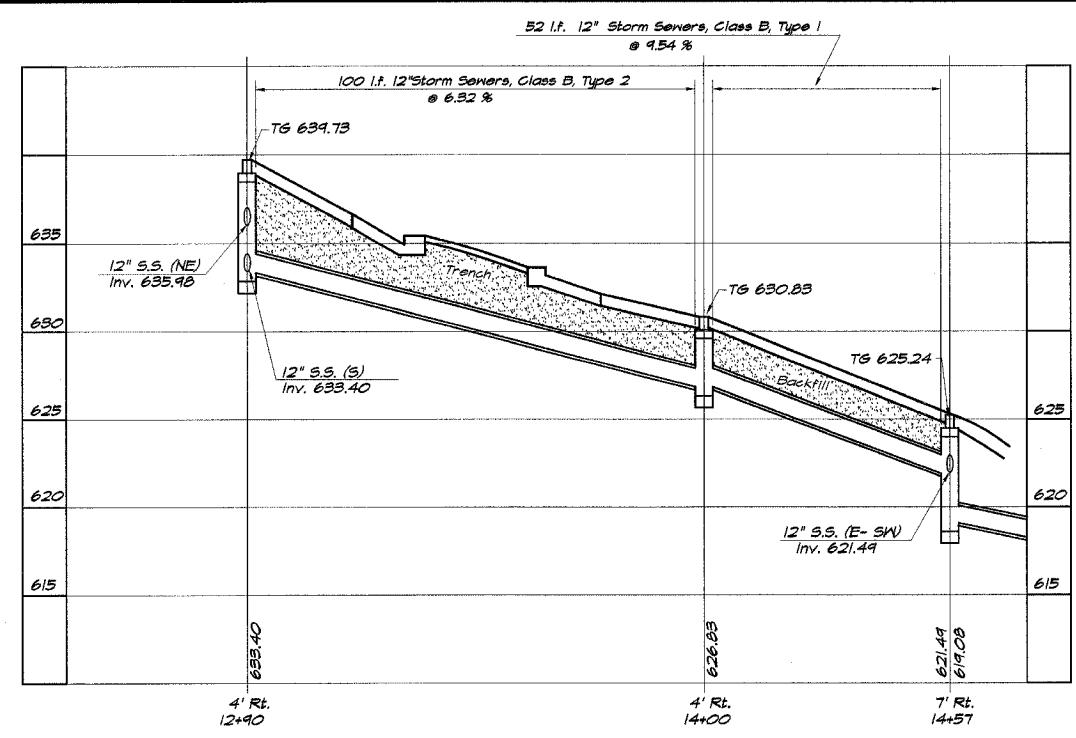

**CITY OF GREENVILLE, ILLINOIS**  
 STORM SEWER PLAN

SEAL

SHEET NO. **9**  
 OF **25**