


ROUTE NO.	SECTION	CITY	TOTAL SHEETS	SHEET NO.
FAU 9835	02-00037-00-PV	GREENVILLE	25	12
FED. ROAD DIST. NO.	ILLINOIS		PROJECT M-5078 (6)	

CONTRACT No 972 82

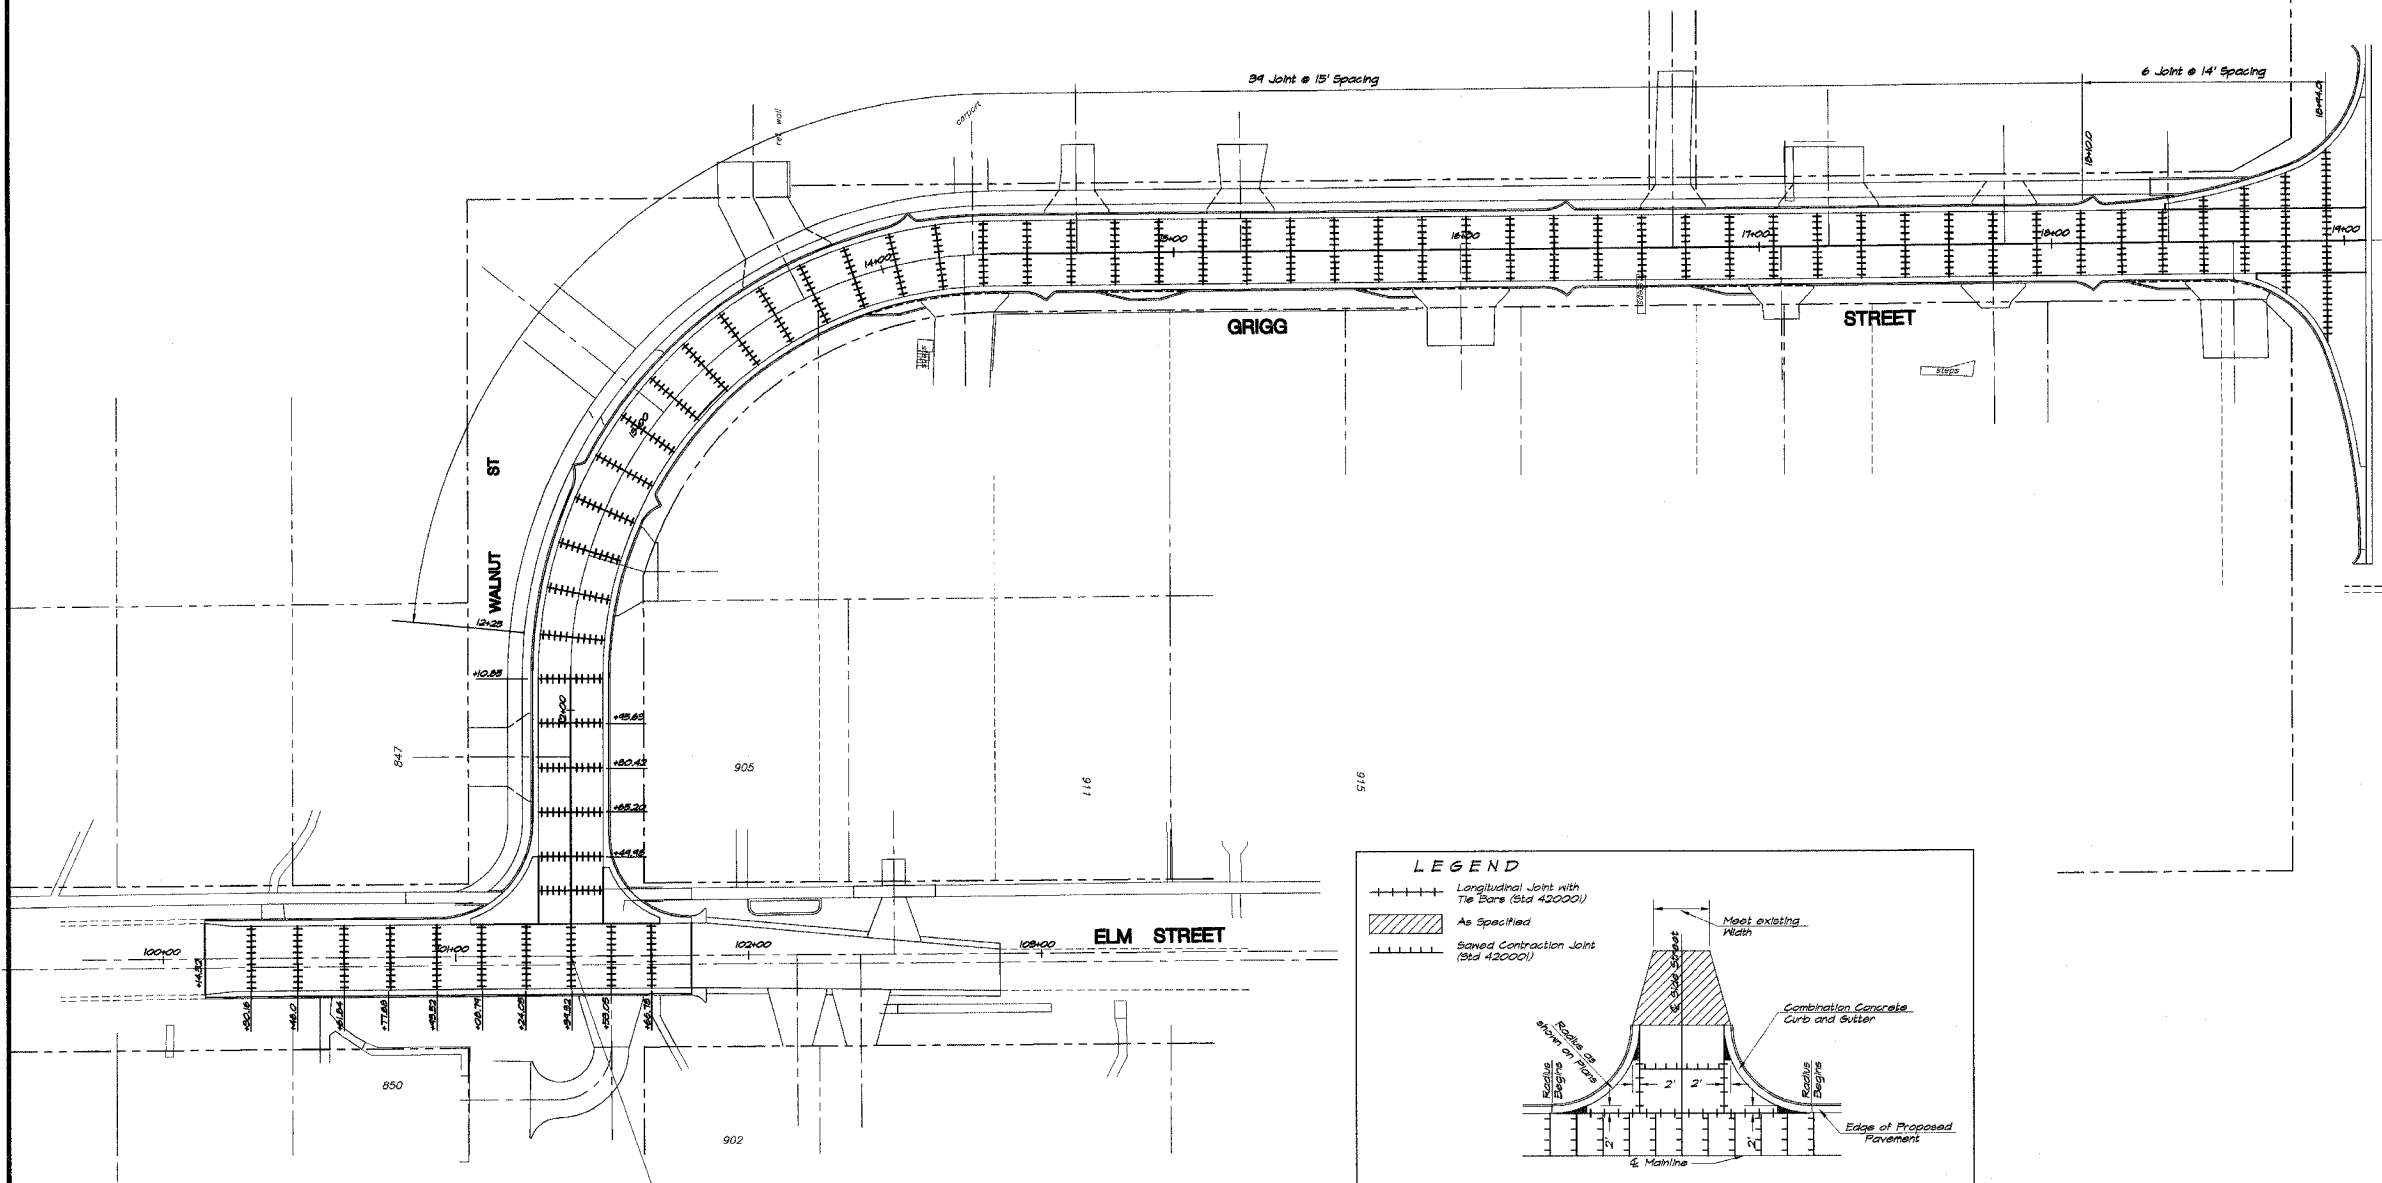

STATE ROUTE 140
HILLVIEW RD

LEGEND

- Longitudinal Joint with Tie Bars (Std 42000)
- ////// As Specified
- Saved Contraction Joint (Std 42000)

1. All intersecting side streets shall be constructed in accordance with this detail except those noted in the plans.
2. Saved Longitudinal Joints with tie bars will be allowed along the centerline only when the street return is poured full width. Other Longitudinal Joints shall be according to Standard 42000.
3. The material within the width transition area may be different than shown above. The width transition may not be required at all locations.
4. Shaded areas shall be poured monolithic with adjacent combination concrete curb and gutter. This work will be measured and included in the contract unit price per square yard for Portland Cement Concrete Pavement of the thickness specified in plans.
5. Saved Contraction Joints, as shown in Standard 42000, shall be required at 12" to 18" spacing.
6. Joint spacing, monolithic pours and other features may be modified to maintain alignment of joints between adjacent panels. See pavement Joint Plan.

DETAIL OF INTERSECTING SIDE STREET

DESIGNED		SCALE		REVISIONS	
NO.	BY	NO.	BY	NO.	DATE
1	MLP	1"	30'		
2	LDN				
3	LJ				
4	LDN				
5	LJ				

BAINBRIDGE & ASSOCIATES, INC.
Consulting Engineers
1670 SOUTH TAYLORVILLE ROAD
DECATUR ILLINOIS
Illinois License 184-001255

CITY OF GREENVILLE, ILLINOIS
GRIGG STREET IMPROVEMENTS
JOINTING DETAILS

SEAL

SHEET NO.
12
OF
25