


ROUTE NO.	SECTION	CITY	TOTAL SHEETS	SHEET NO.
FAU 9835	02-00037-00-PV	GREENVILLE	25	18
FED. ROAD DIST. NO.	ILLINOIS		PROJECT M-5078 (6)	

CONTRACT No 972 82

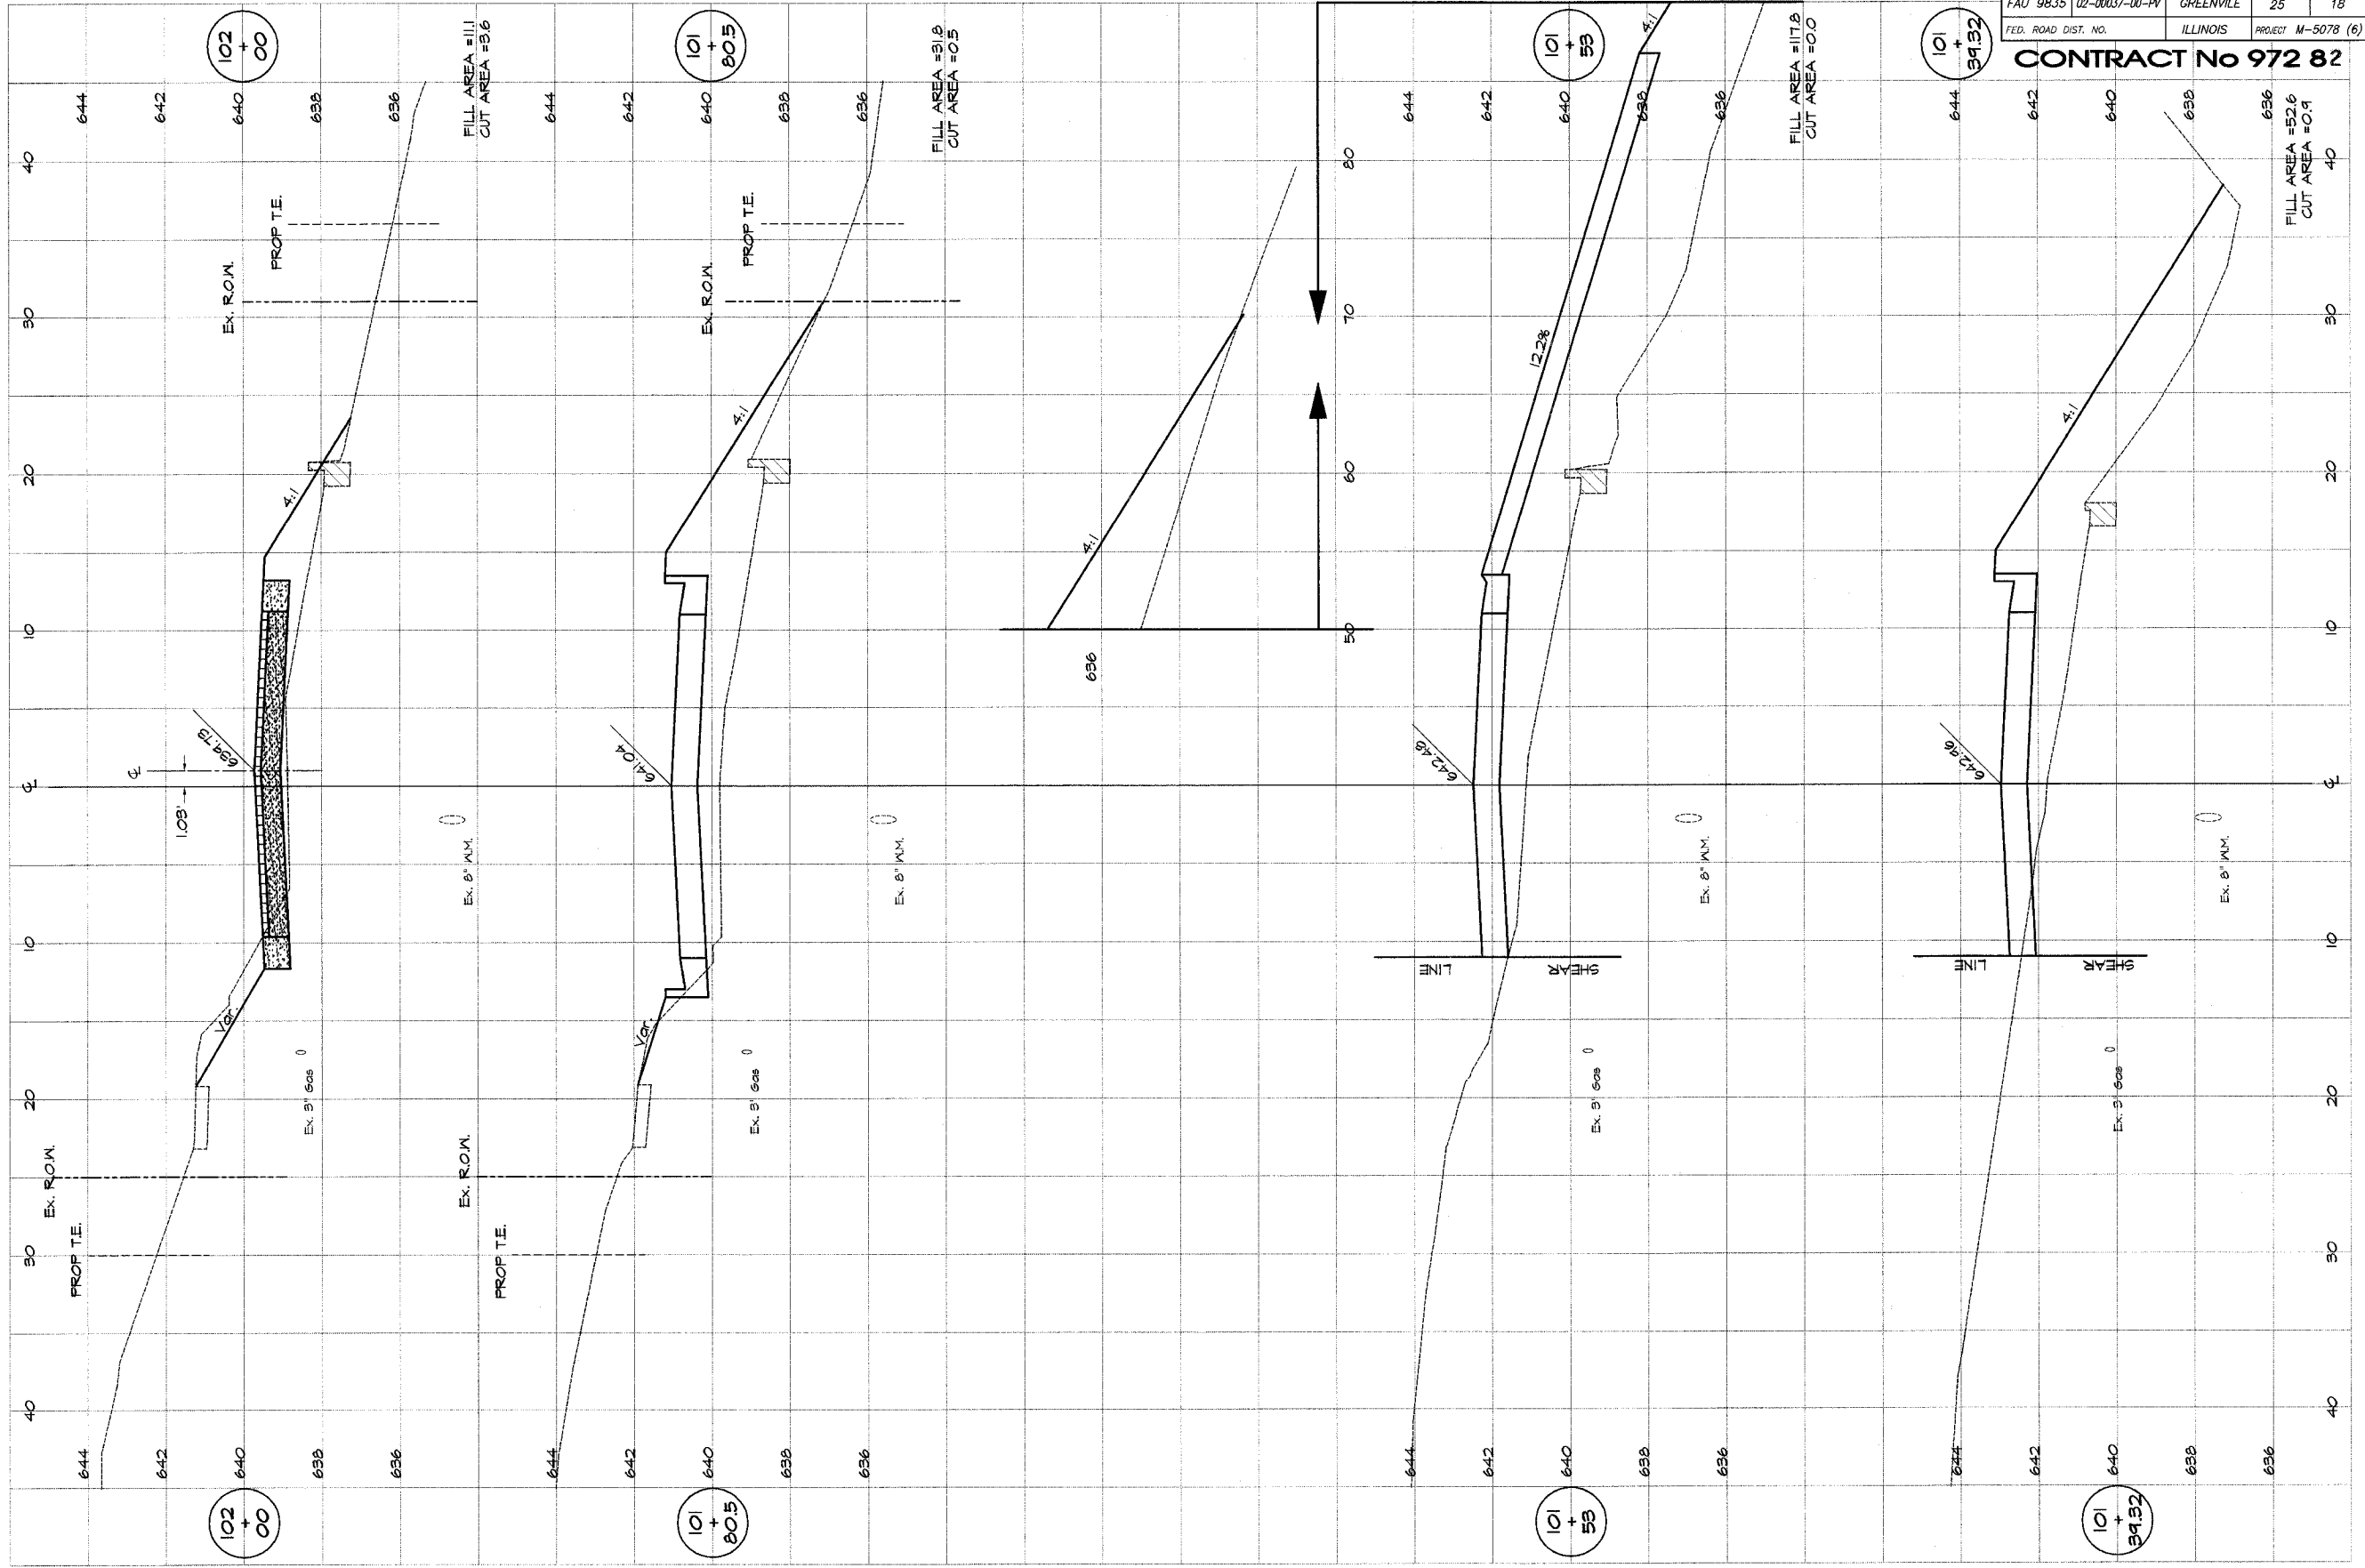


REVISIONS	
NO.	DATE

BAINBRIDGE & ASSOCIATES, INC.
GEB
MILLANSEI
 Consulting Engineers
 1870 SOUTH TAYLORVILLE ROAD
 DECATUR ILLINOIS
 Professional License 184-001885

DESIGNED	SCALE
MHP	as noted
DATE	DATE
Lee Jenkins	Sep. 2005
FIELD BOOK	JOB NO.
XXX	CA-055A

CITY OF GREENVILLE, ILLINOIS
GRIGG STREET IMPROVEMENTS
ELM STREET
CROSS SECTIONS
 STATION 101+38.52 TO 102+00.0

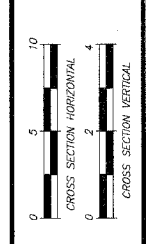

SHEET NO.
18
 OF
 25