


| ROUTE NO. | SECTION | CITY | TOTAL SHEETS | SHEET NO. |
|---------------------|----------------|------------|--------------------|-----------|
| FAU 9835 | 02-00037-00-PV | GREENVILLE | 25 | 19 |
| FED. ROAD DIST. NO. | ILLINOIS | | PROJECT M-5078 (6) | |

CONTRACT No 972 82

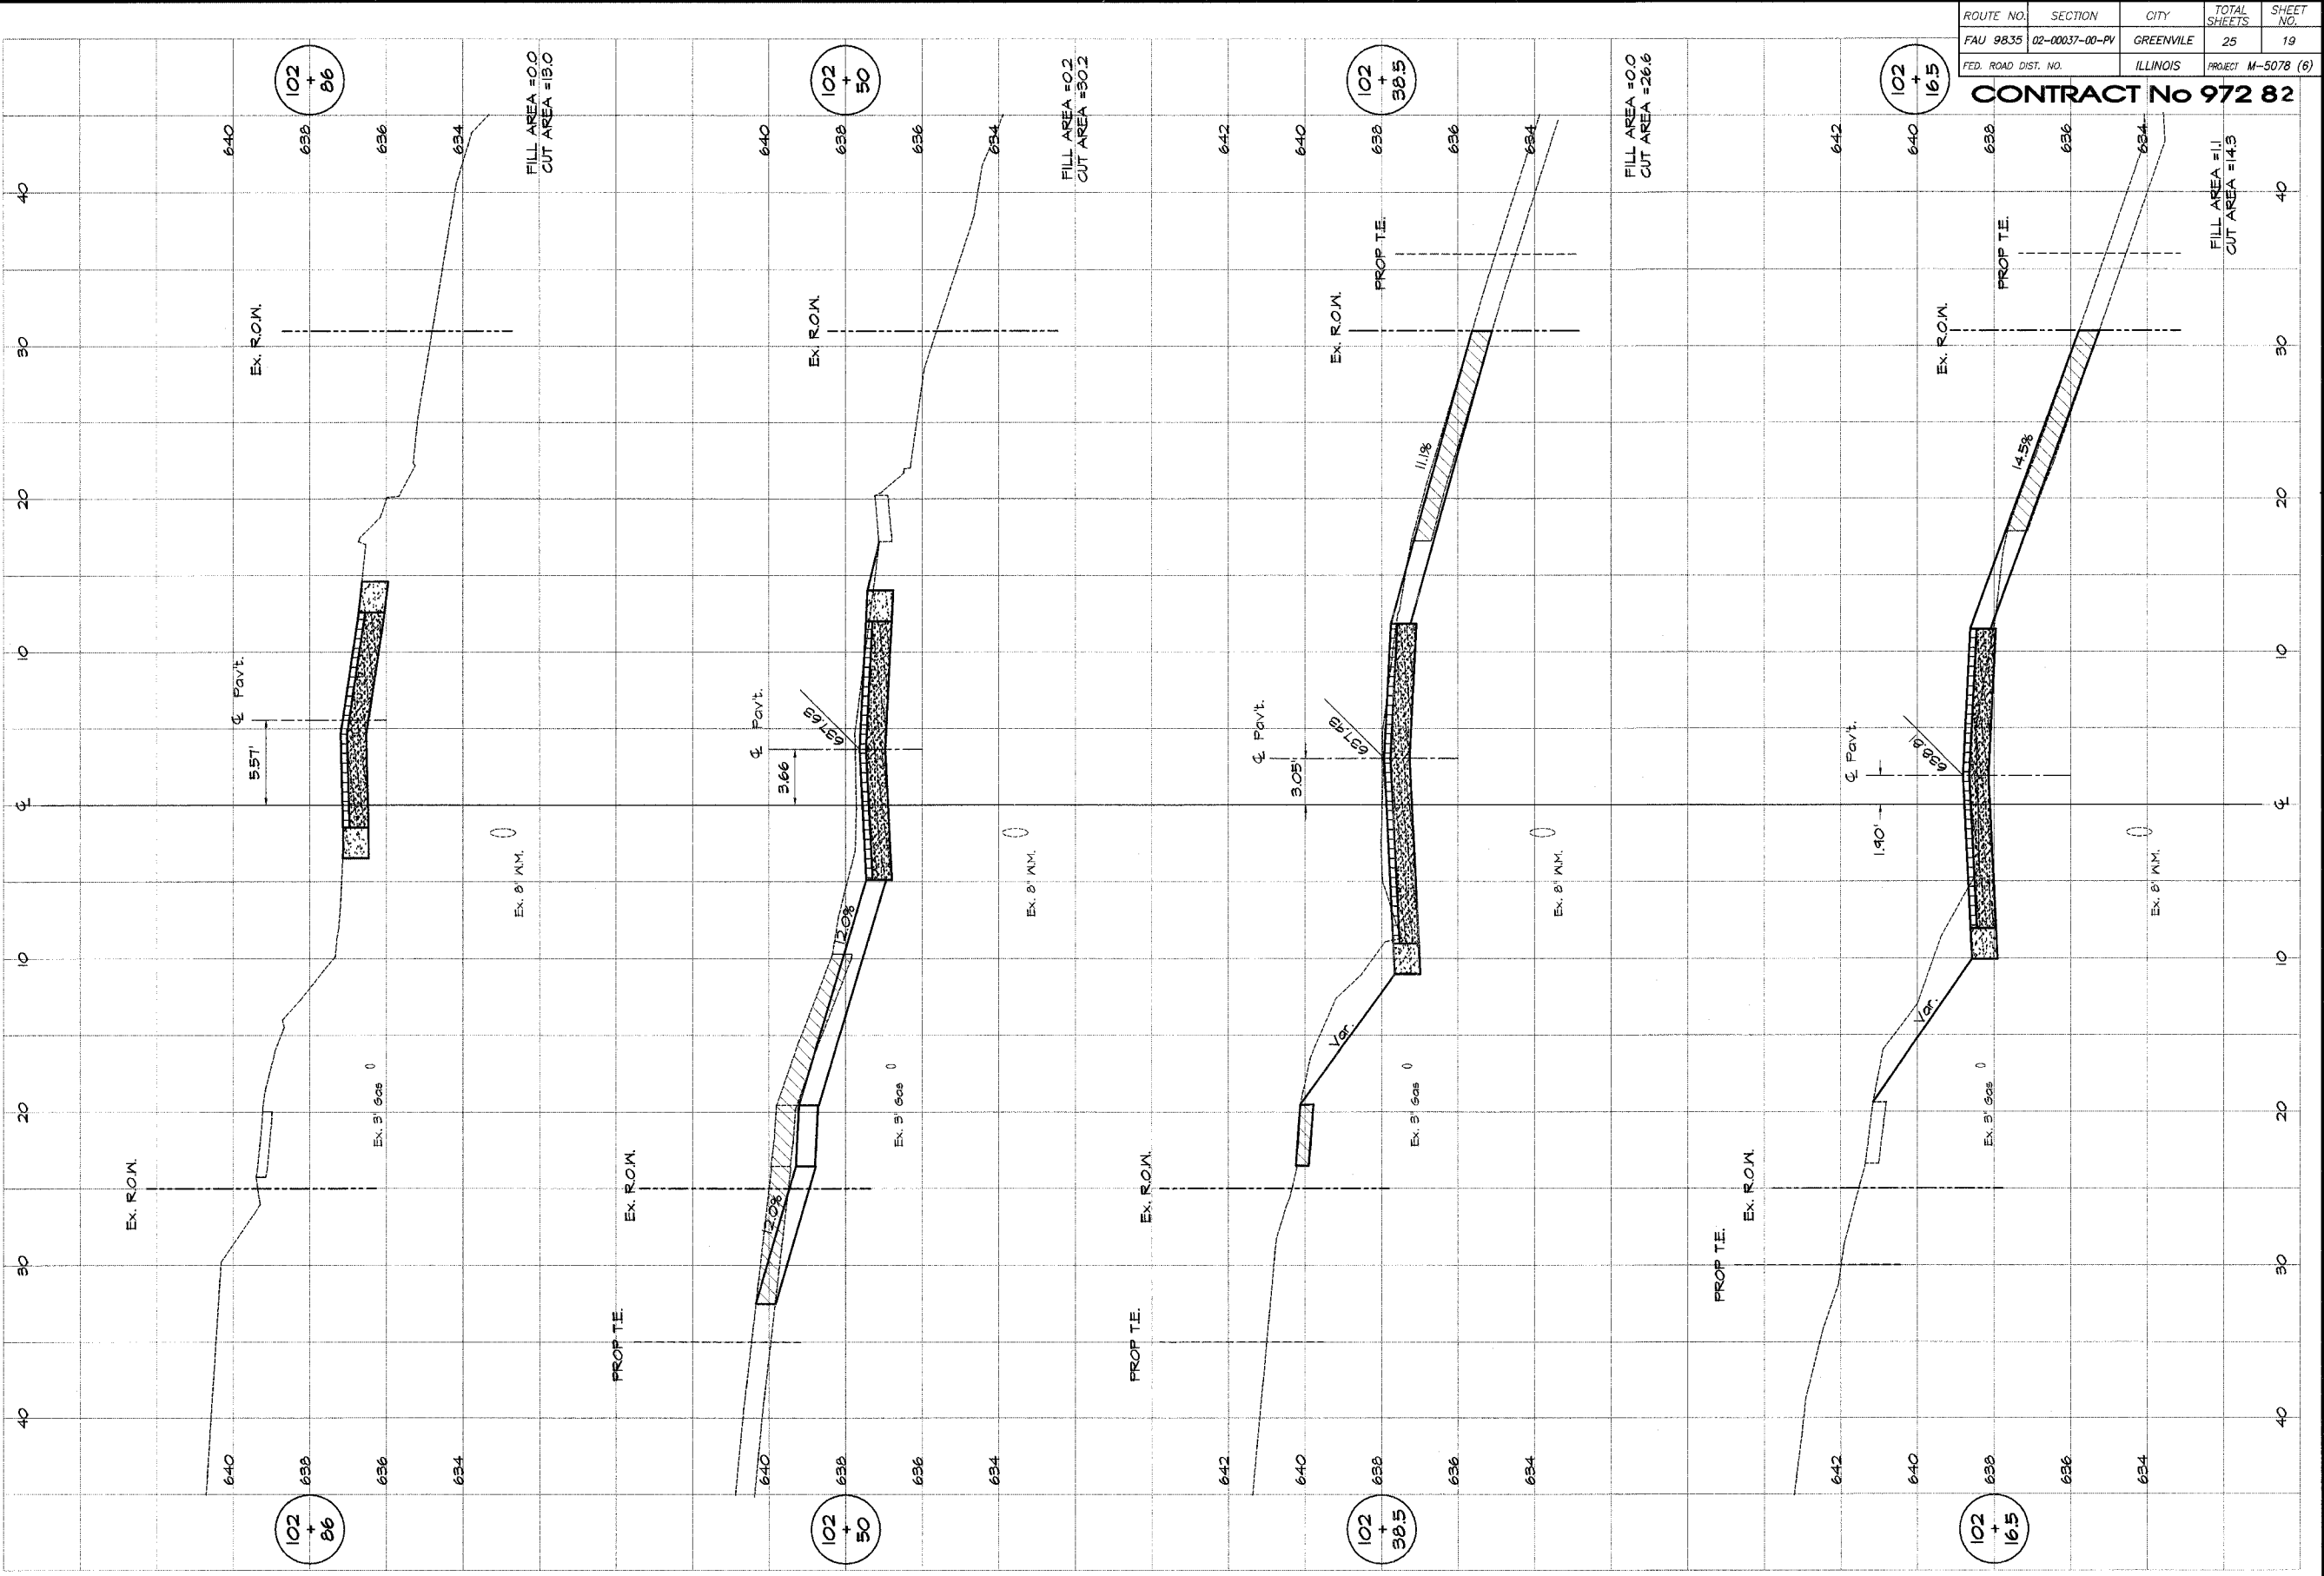

| REVISIONS | |
|-----------|------|
| NO. | DATE |
| | |
| | |
| | |

BAINBRIDGE & ASSOCIATES, INC.
GEE MILANSKI
 Consulting Engineers
 100 SOUTH TAYLORVILLE ROAD
 DECATUR, ILLINOIS
 Illinois License 184-01288

| | |
|-------------|-----------|
| DESIGNED | SCALE |
| MJP | as noted |
| DRAWN | DATE |
| Les Jenkins | Sep. 2005 |
| FIELD BOOK | JOB NO. |
| XXX | C4-038A |

CITY OF GREENVILLE, ILLINOIS
GRIGG STREET IMPROVEMENTS
ELM STREET CROSS SECTIONS
 STATION 102+16.5 TO 102+86.0

