


ROUTE NO.	SECTION	CITY	TOTAL SHEETS	SHEET NO.
FAU 9835	02-00037-00-PV	GREENVILLE	25	20
FED. ROAD DIST. NO.	ILLINOIS		PROJECT M-5078 (6)	

**CONTRACT No 972 82**

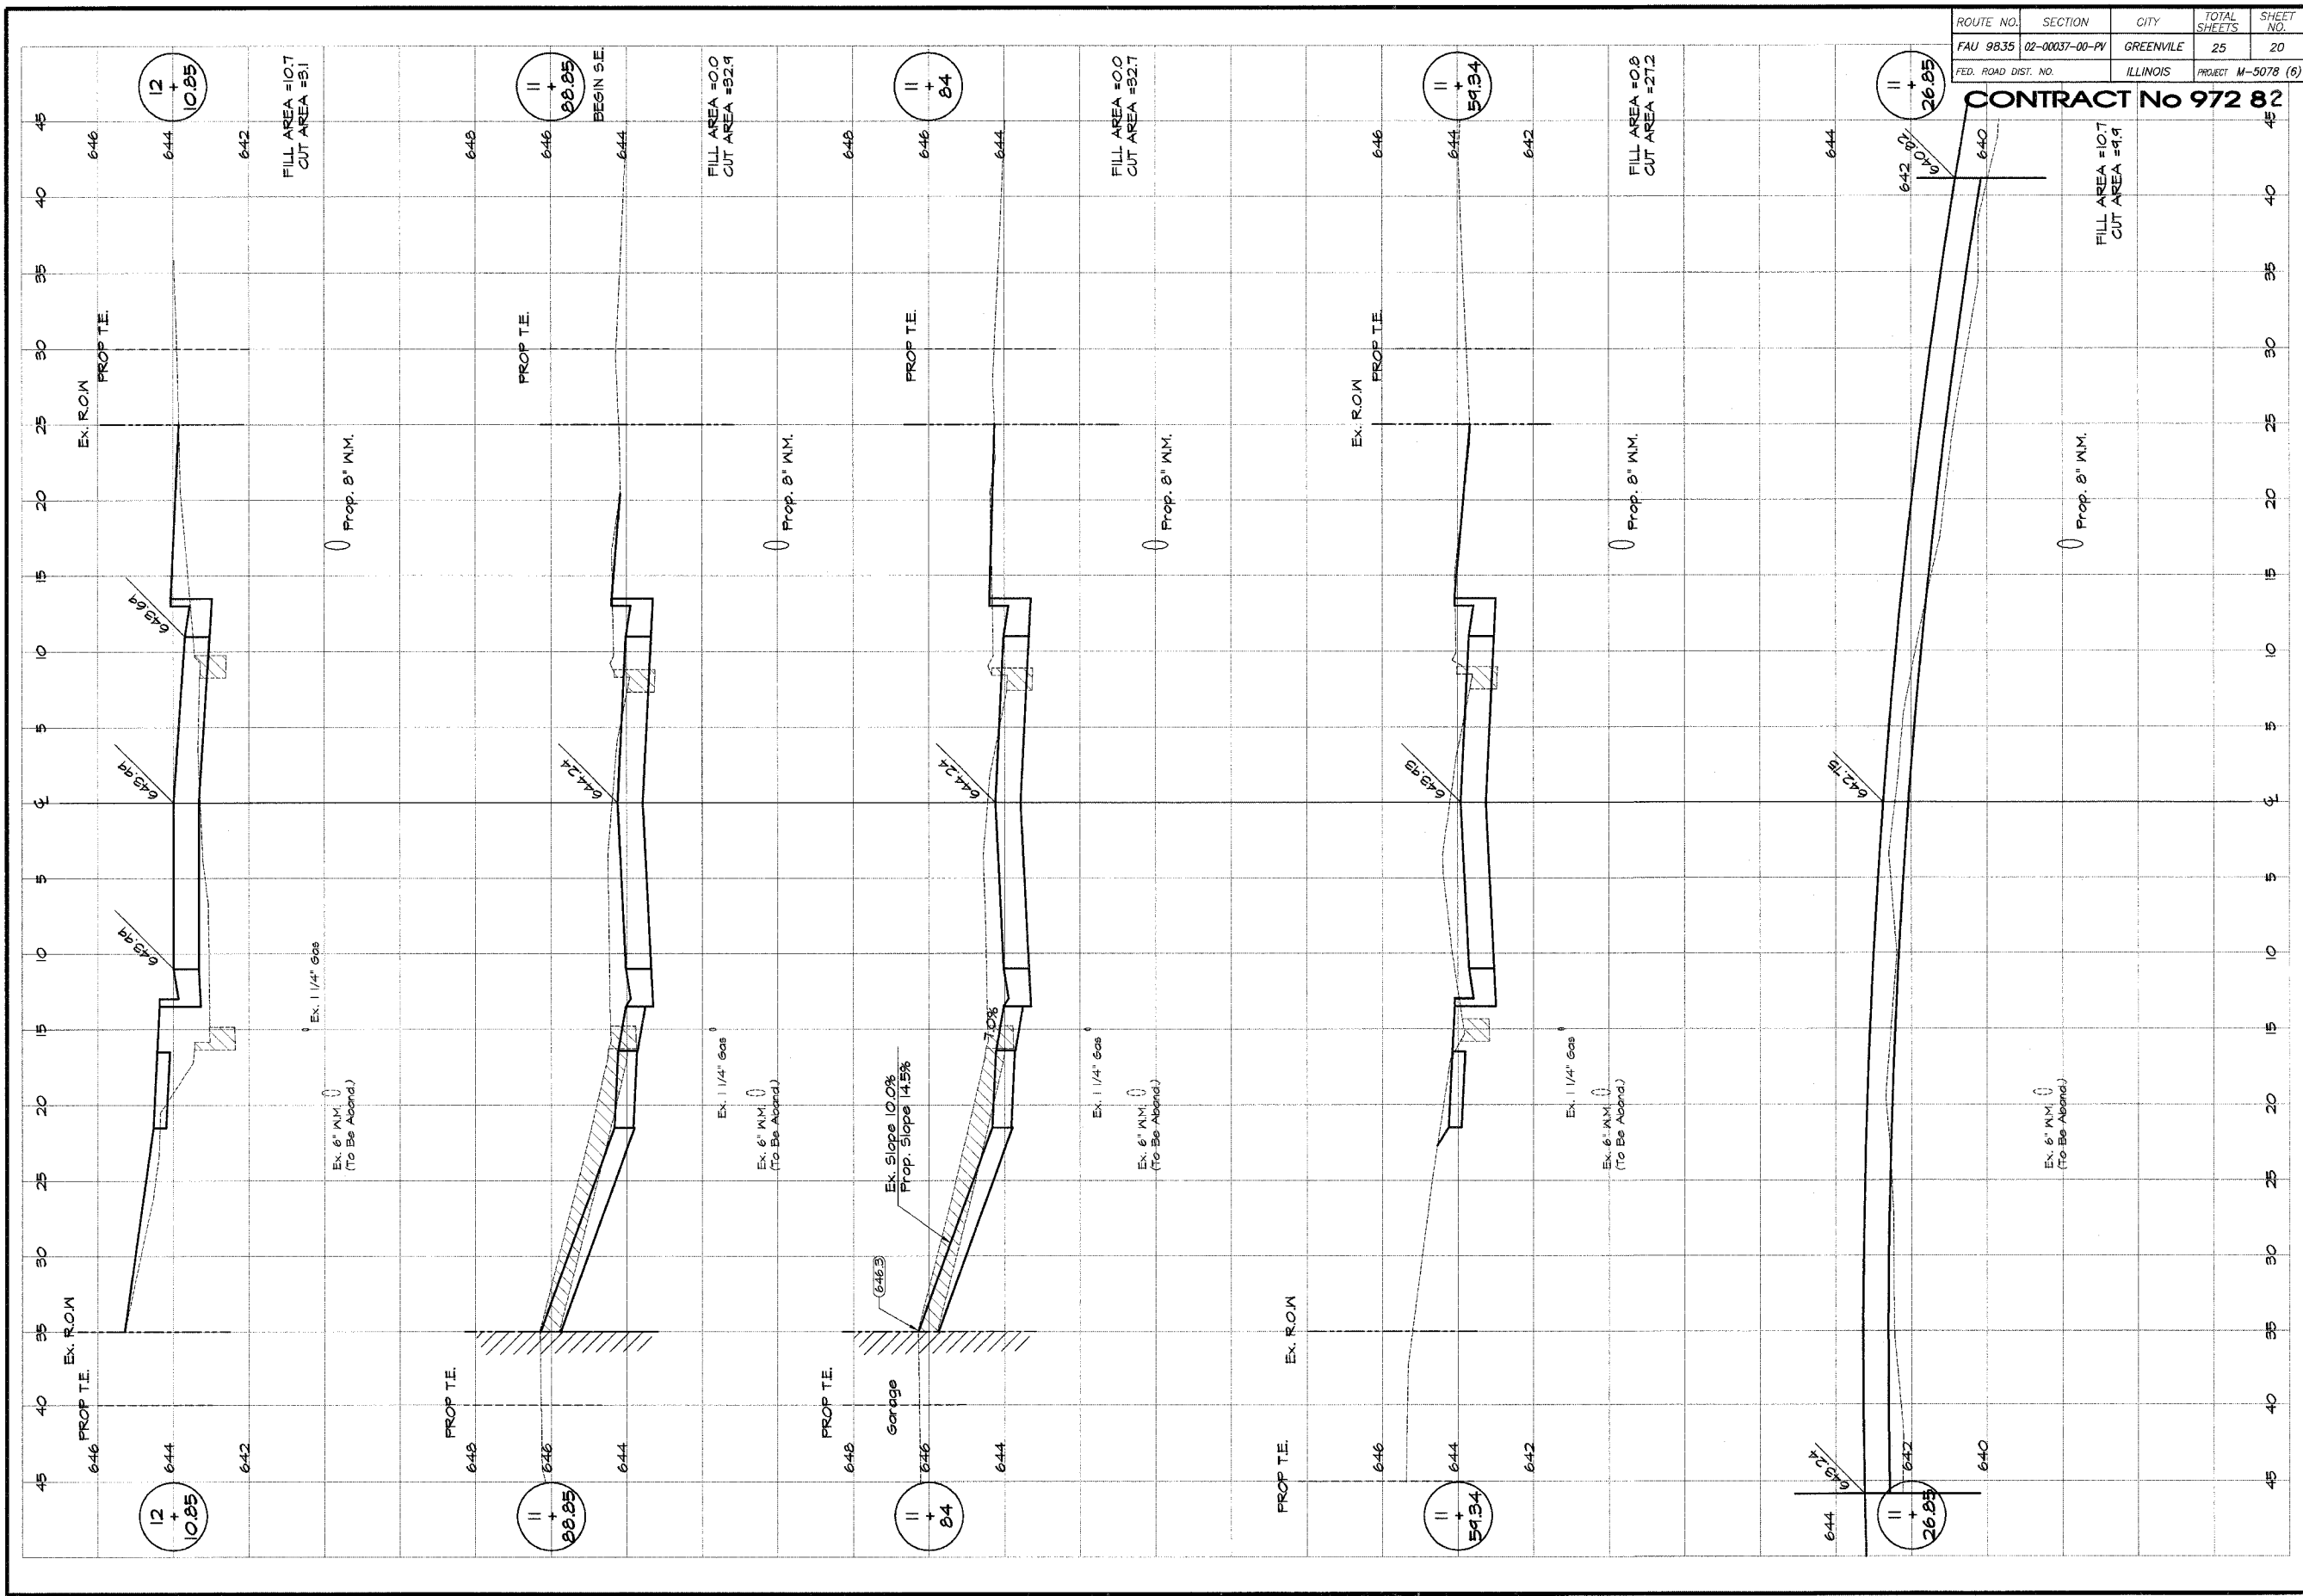

DESIGNED		SCALE	REVISIONS	
M.P.P.	DATE	as noted	NO.	BY
DRAIN	DATE	as noted	DATE	DATE
Lee Jenkins	Sep. 2005			
FIELD BOOK	JOB NO.			
XXX	C4-255A			

**CITY OF GREENVILLE, ILLINOIS**  
GRIGG STREET IMPROVEMENTS

**CROSS SECTIONS**  
STATION 10+00.0 TO 11+28.38

**BAINBRIDGE & ASSOCIATES, INC.**  
Consulting Engineers  
**GMB MILANSKI**  
1870 SOUTH TAYLORVILLE ROAD  
DECATUR ILLINOIS  
Illinois License 184-001288

SHEET NO. **20**  
OF  
**25**

0 5 10  
CROSS SECTION HORIZONTAL  
0 2 4  
CROSS SECTION VERTICAL