


ROUTE NO.	SECTION	CITY	TOTAL SHEETS	SHEET NO.
FAU 9835	02-00037-00-PV	GREENVILLE	25	24
FED. ROAD DIST. NO.		ILLINOIS	PROJECT M-5078 (6)	

CONTRACT No 972 82

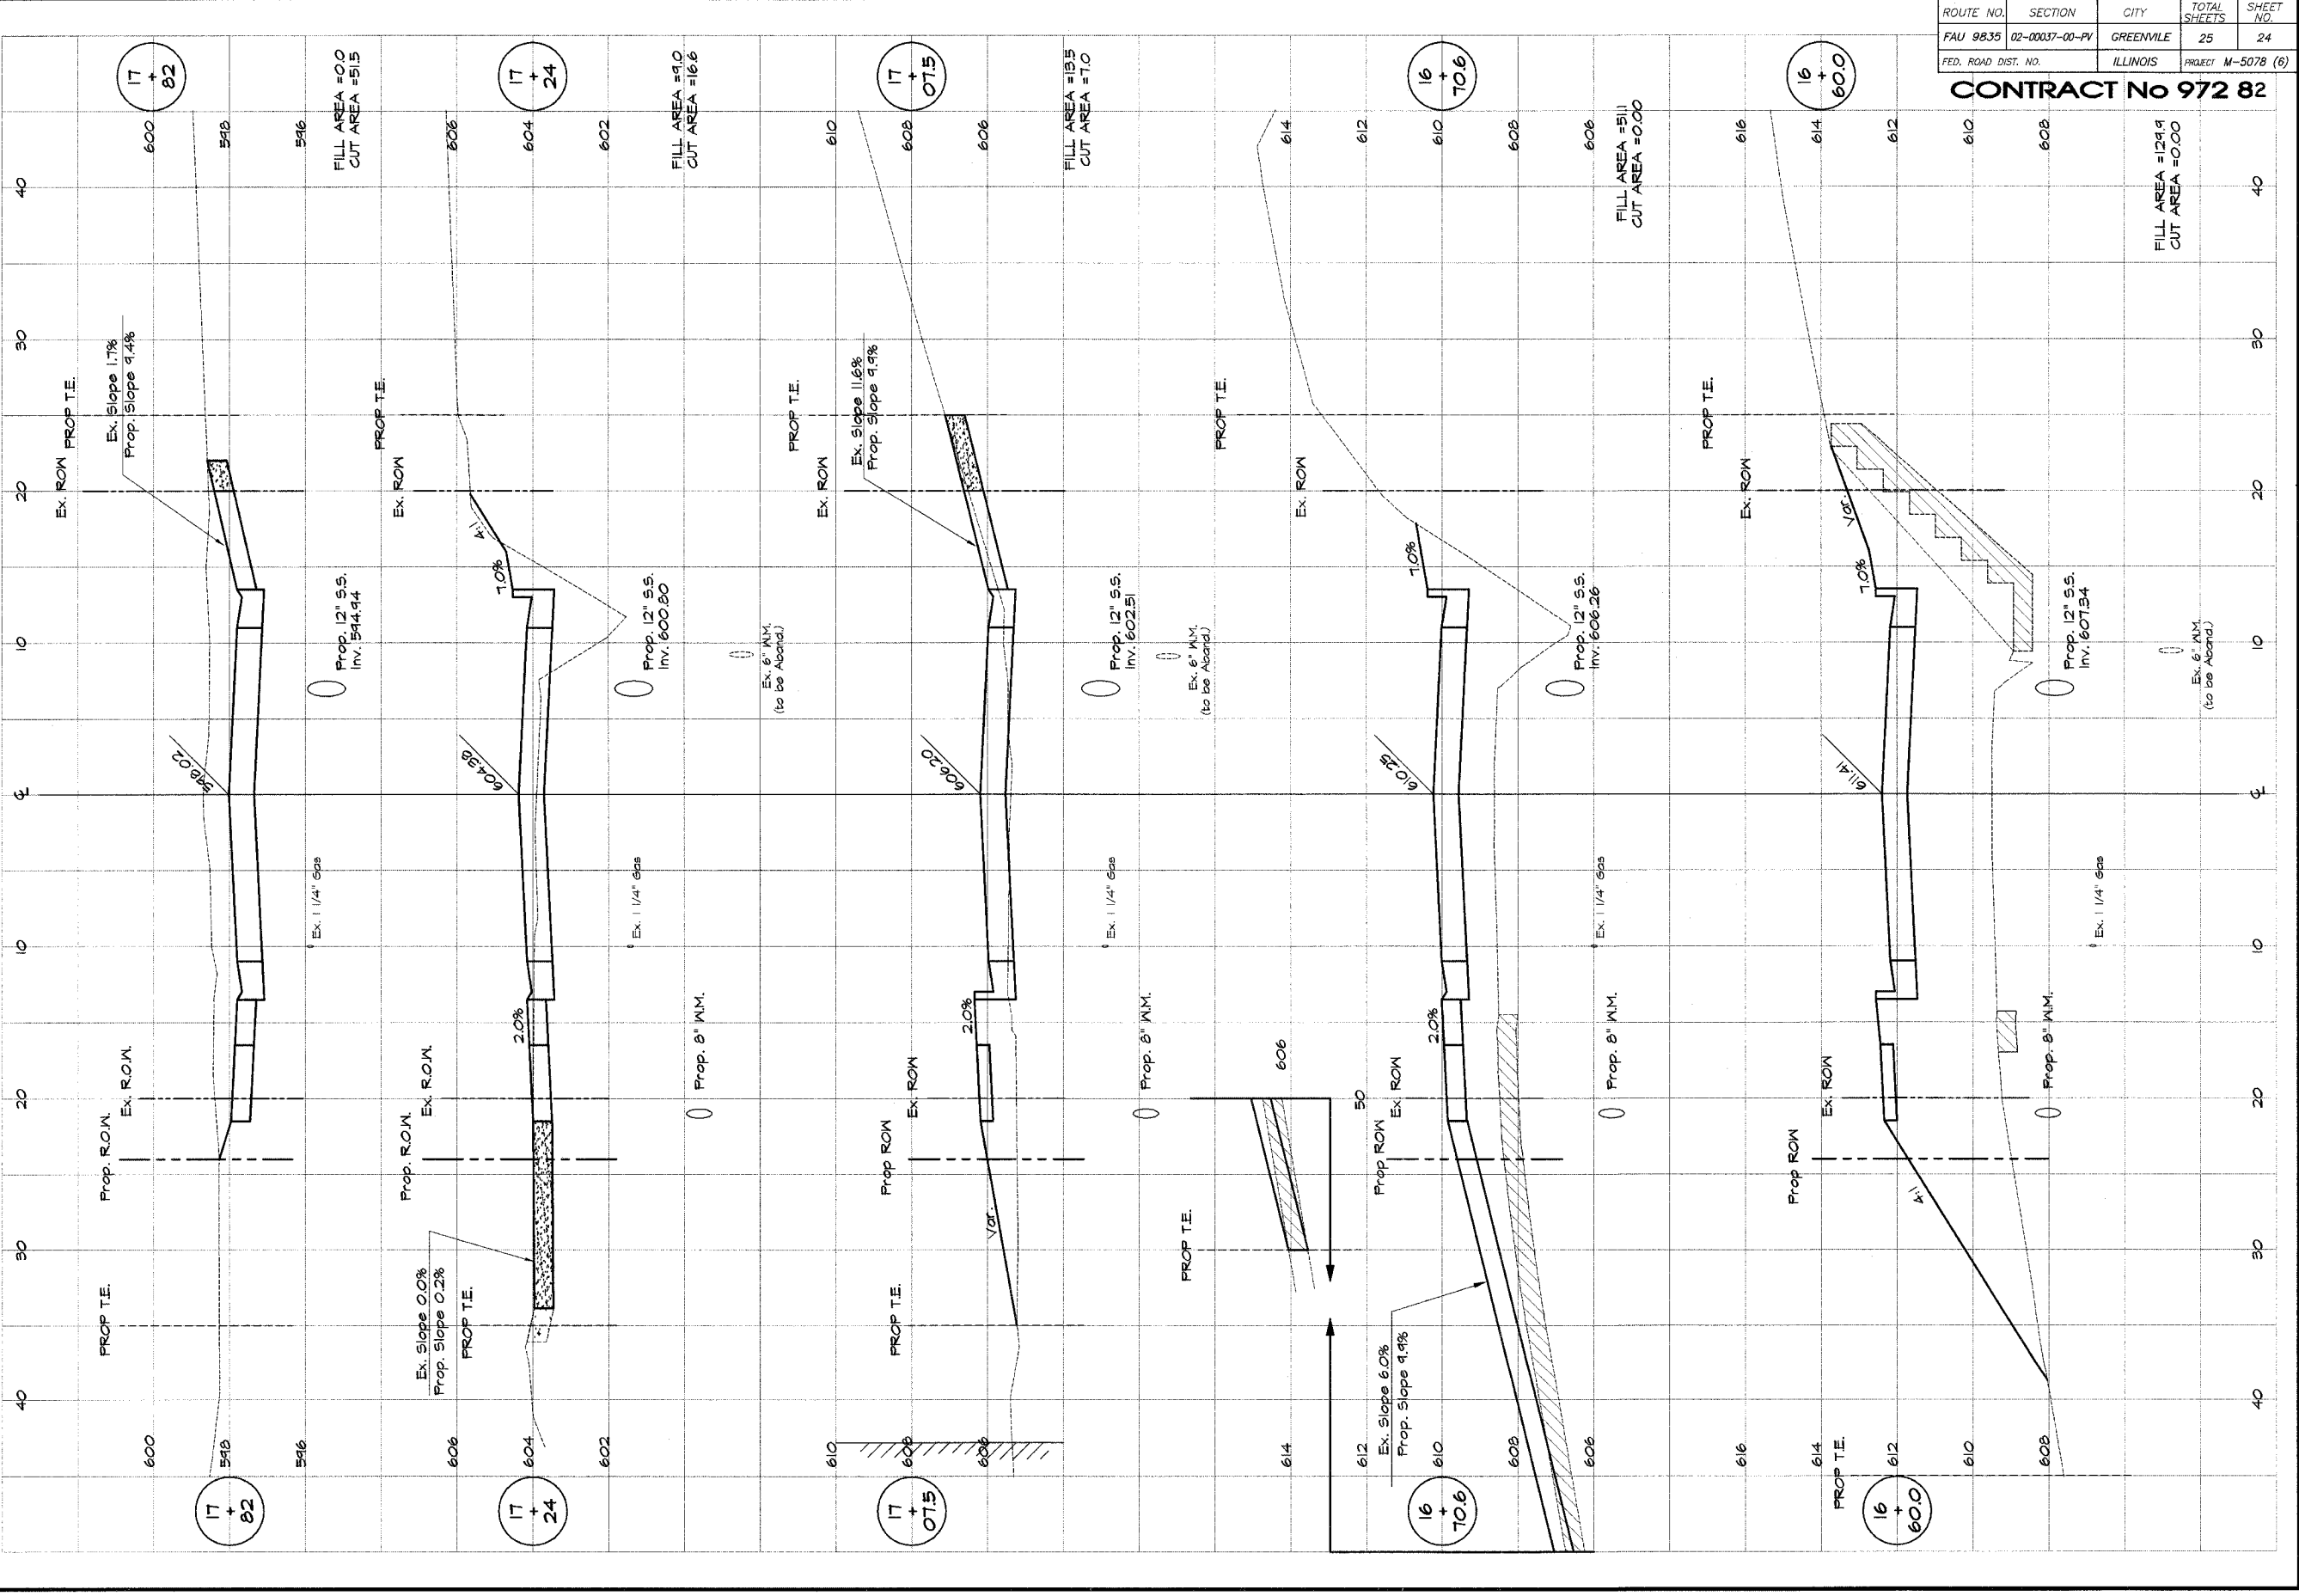

REVISIONS	
NO.	DATE

BAINBRIDGE & ASSOCIATES, INC.
GBB
MILANSKI
 Consulting Engineers
 DEPT. OF TRANSPORTATION
 1100 N. TAYLORVILLE ROAD
 DECATUR, ILLINOIS 62521
 Illinois License 184-001560

DESIGNED	SCALE
Map	as noted
DRAWN	DATE
Les Jankins	Sep. 2005
FIELD BOOK	JOB NO.
XXXX	CH-055A

CITY OF GREENVILLE, ILLINOIS
GRIGG STREET IMPROVEMENTS
 CROSS SECTIONS
 STATION 10+00.0 TO 11+28.38

