


STATE OF ILLINOIS
DEPARTMENT OF TRANSPORTATION


ROUTE NO.	SECTION	COUNTY	STATION	SHEET NO.	SHEET NO. 6 17 SHEETS
FAP 821	13B-1	JEFFERSON	39	19	
FED. ROAD DIST. NO. 7		ILLINOIS		FED. AID PROJECT-	

Contract #98957

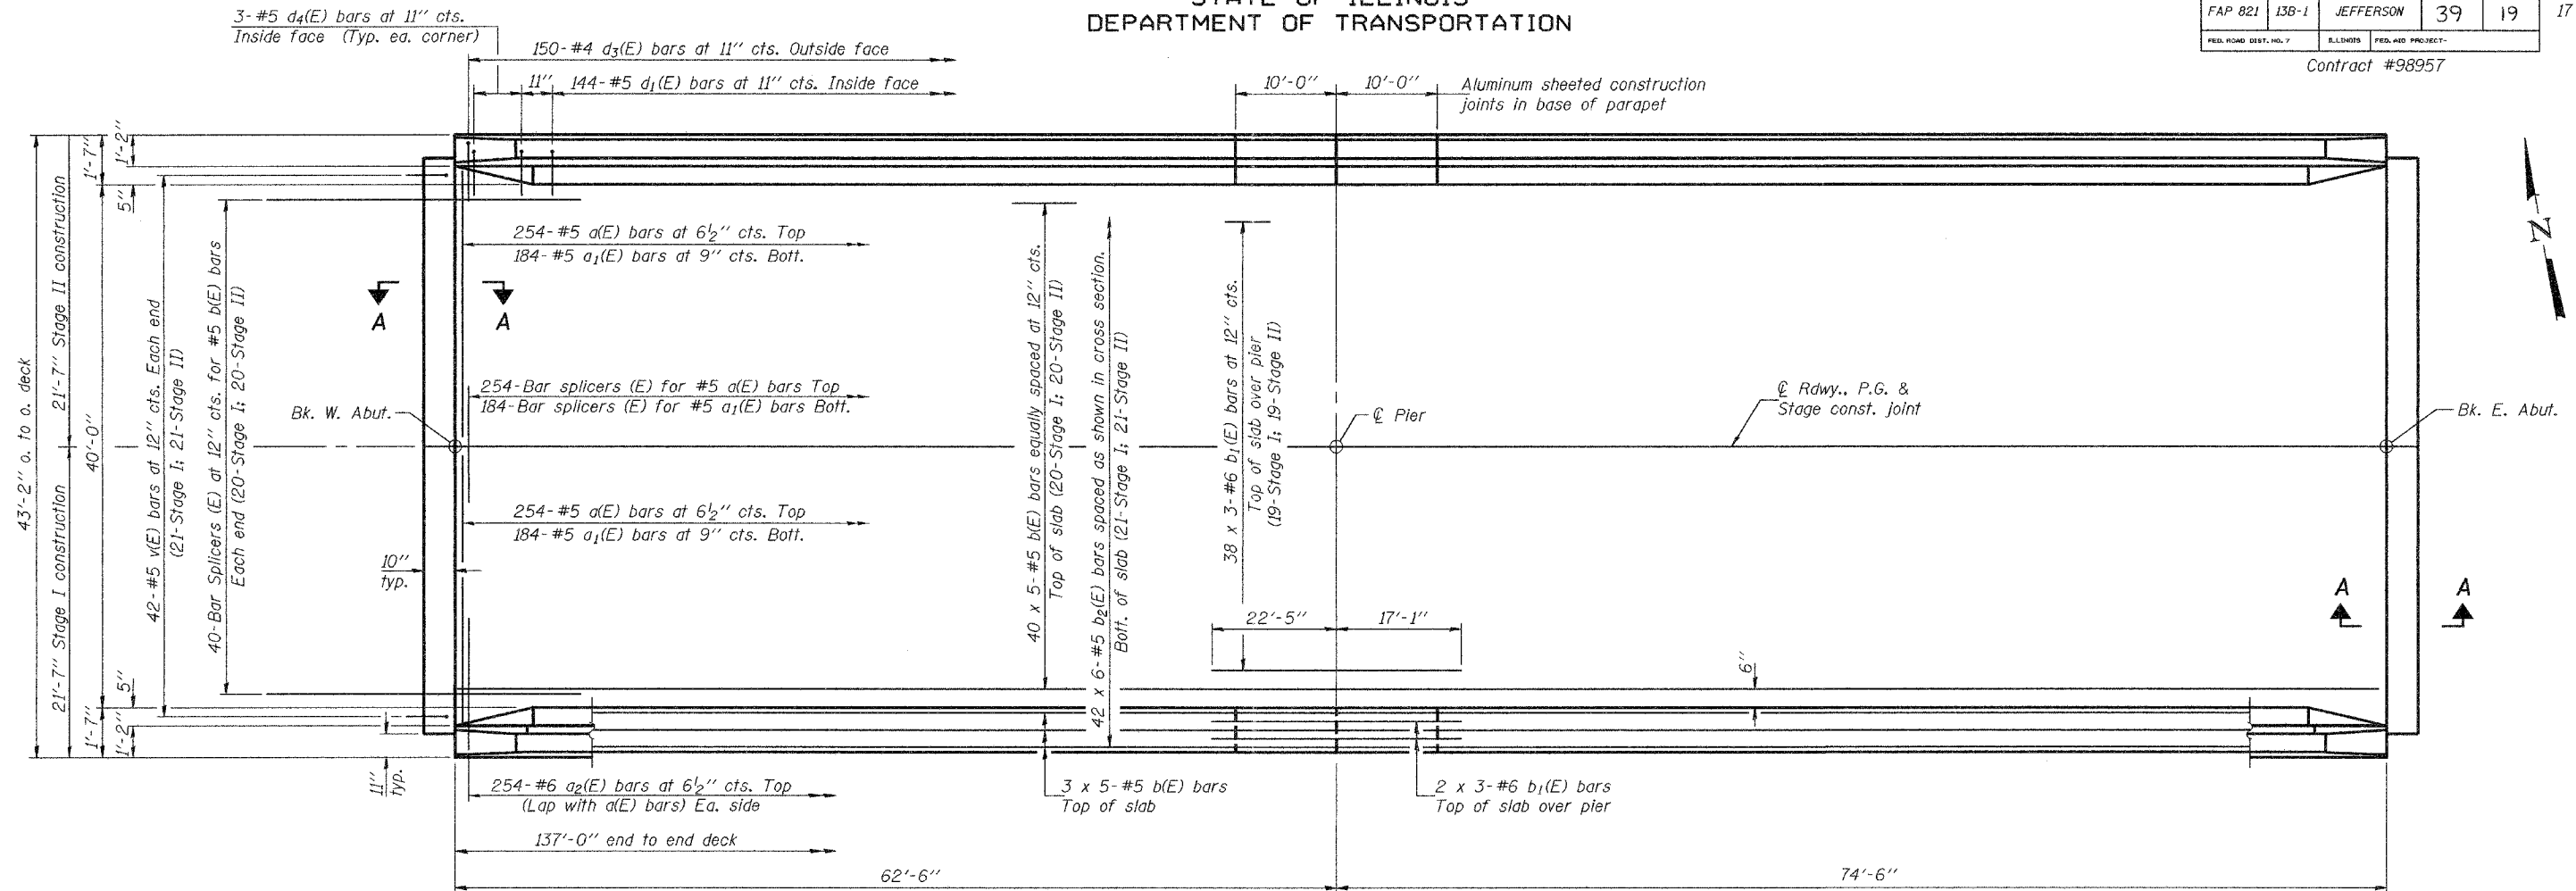

PLAN

Notes: See sheet 7 of 17 for superstructure details, parapet reinforcement, and Bill of Material. Reinforcement bars designated (E) shall be epoxy coated. Bars indicated thus 42 x 6-#5 etc. indicates 42 lines of bars with 6 lengths per line. See sheet 7 of 17 for details of v(E) bars. See sheet 8 of 17 for Section A-A and diaphragm details. See sheet 15 of 17 for bar splicer details.

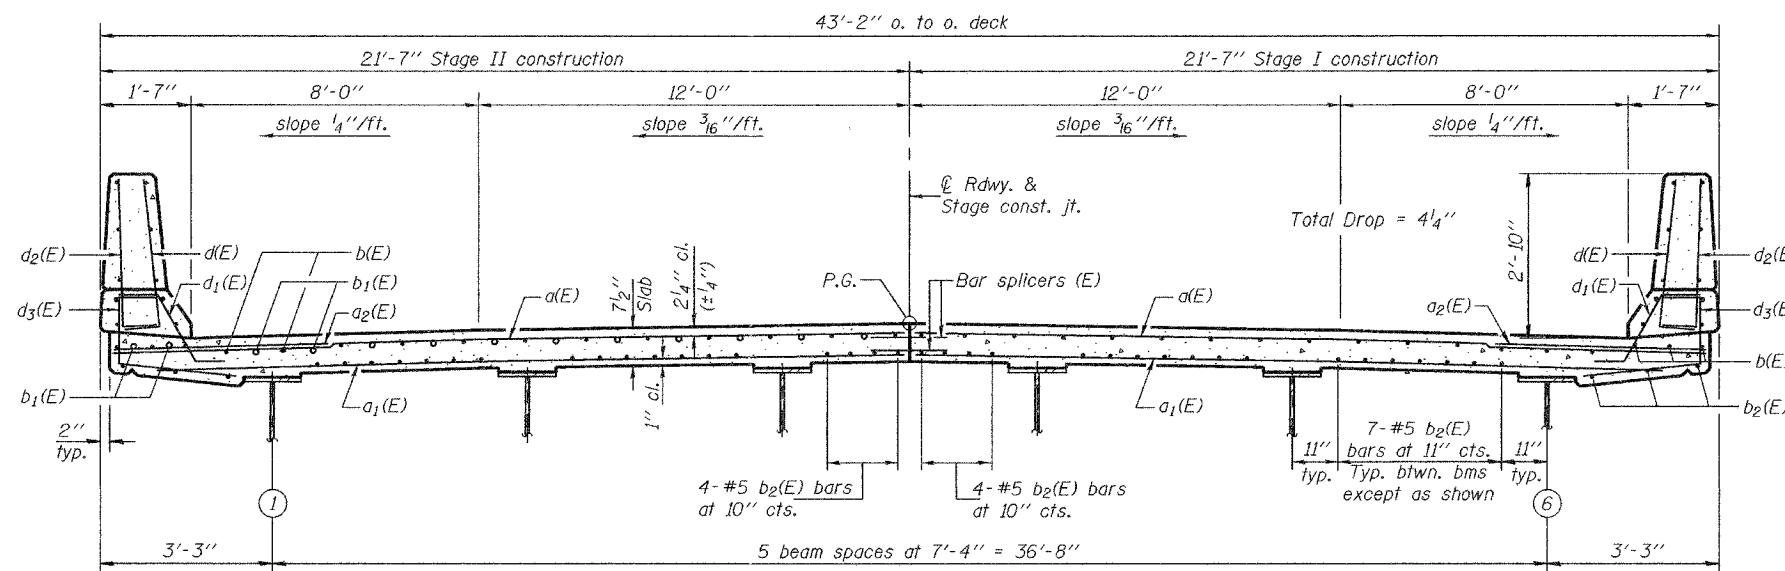

CROSS SECTION
(Looking east)

MIN. BAR LAPS
#5 bar = 2'-2"
#6 bar = 2'-7"

SUPERSTRUCTURE
F.A.P. RT. 821 - SECTION 13B-1
JEFFERSON COUNTY
STATION 1200+35.00
STRUCTURE NO. 041-0106

DESIGNED	R.L. Tharp
CHECKED	P.R. Litchfield
DRAWN	h.t. duong
CHECKED	RLT/PRL

Aug. 31, 2006

EXAMINED *Thomas J. Damagala*
ENGINEER OF BRIDGE DESIGN

PASSED *Roland E. Anderson*
ENGINEER OF BRIDGES AND STRUCTURES