


F.A.P. RTE.	SECTION	COUNTY	TOTAL SHEETS	SHEET NO.
B21	138-1	JEFFERSON	39	38
STA. 1202+50		TO STA. 1203+00		
FED. ROAD DIST. NO.		ILLINOIS FED. AID PROJECT		

FINAL SURVEY BY DATE
 SURVEYED BY
 TEMPLATE
 NOTE BOOK
 AREAS CHECKED
 NO.

ORIGINAL SURVEY BY DATE
 SURVEYED BY
 TEMPLATE
 NOTE BOOK
 AREAS CHECKED
 NO.

PLOT DATE = #DATE*
 FILE NAME = #FILE*
 PLOT SCALE = #SCALE*
 USER NAME = #USER*

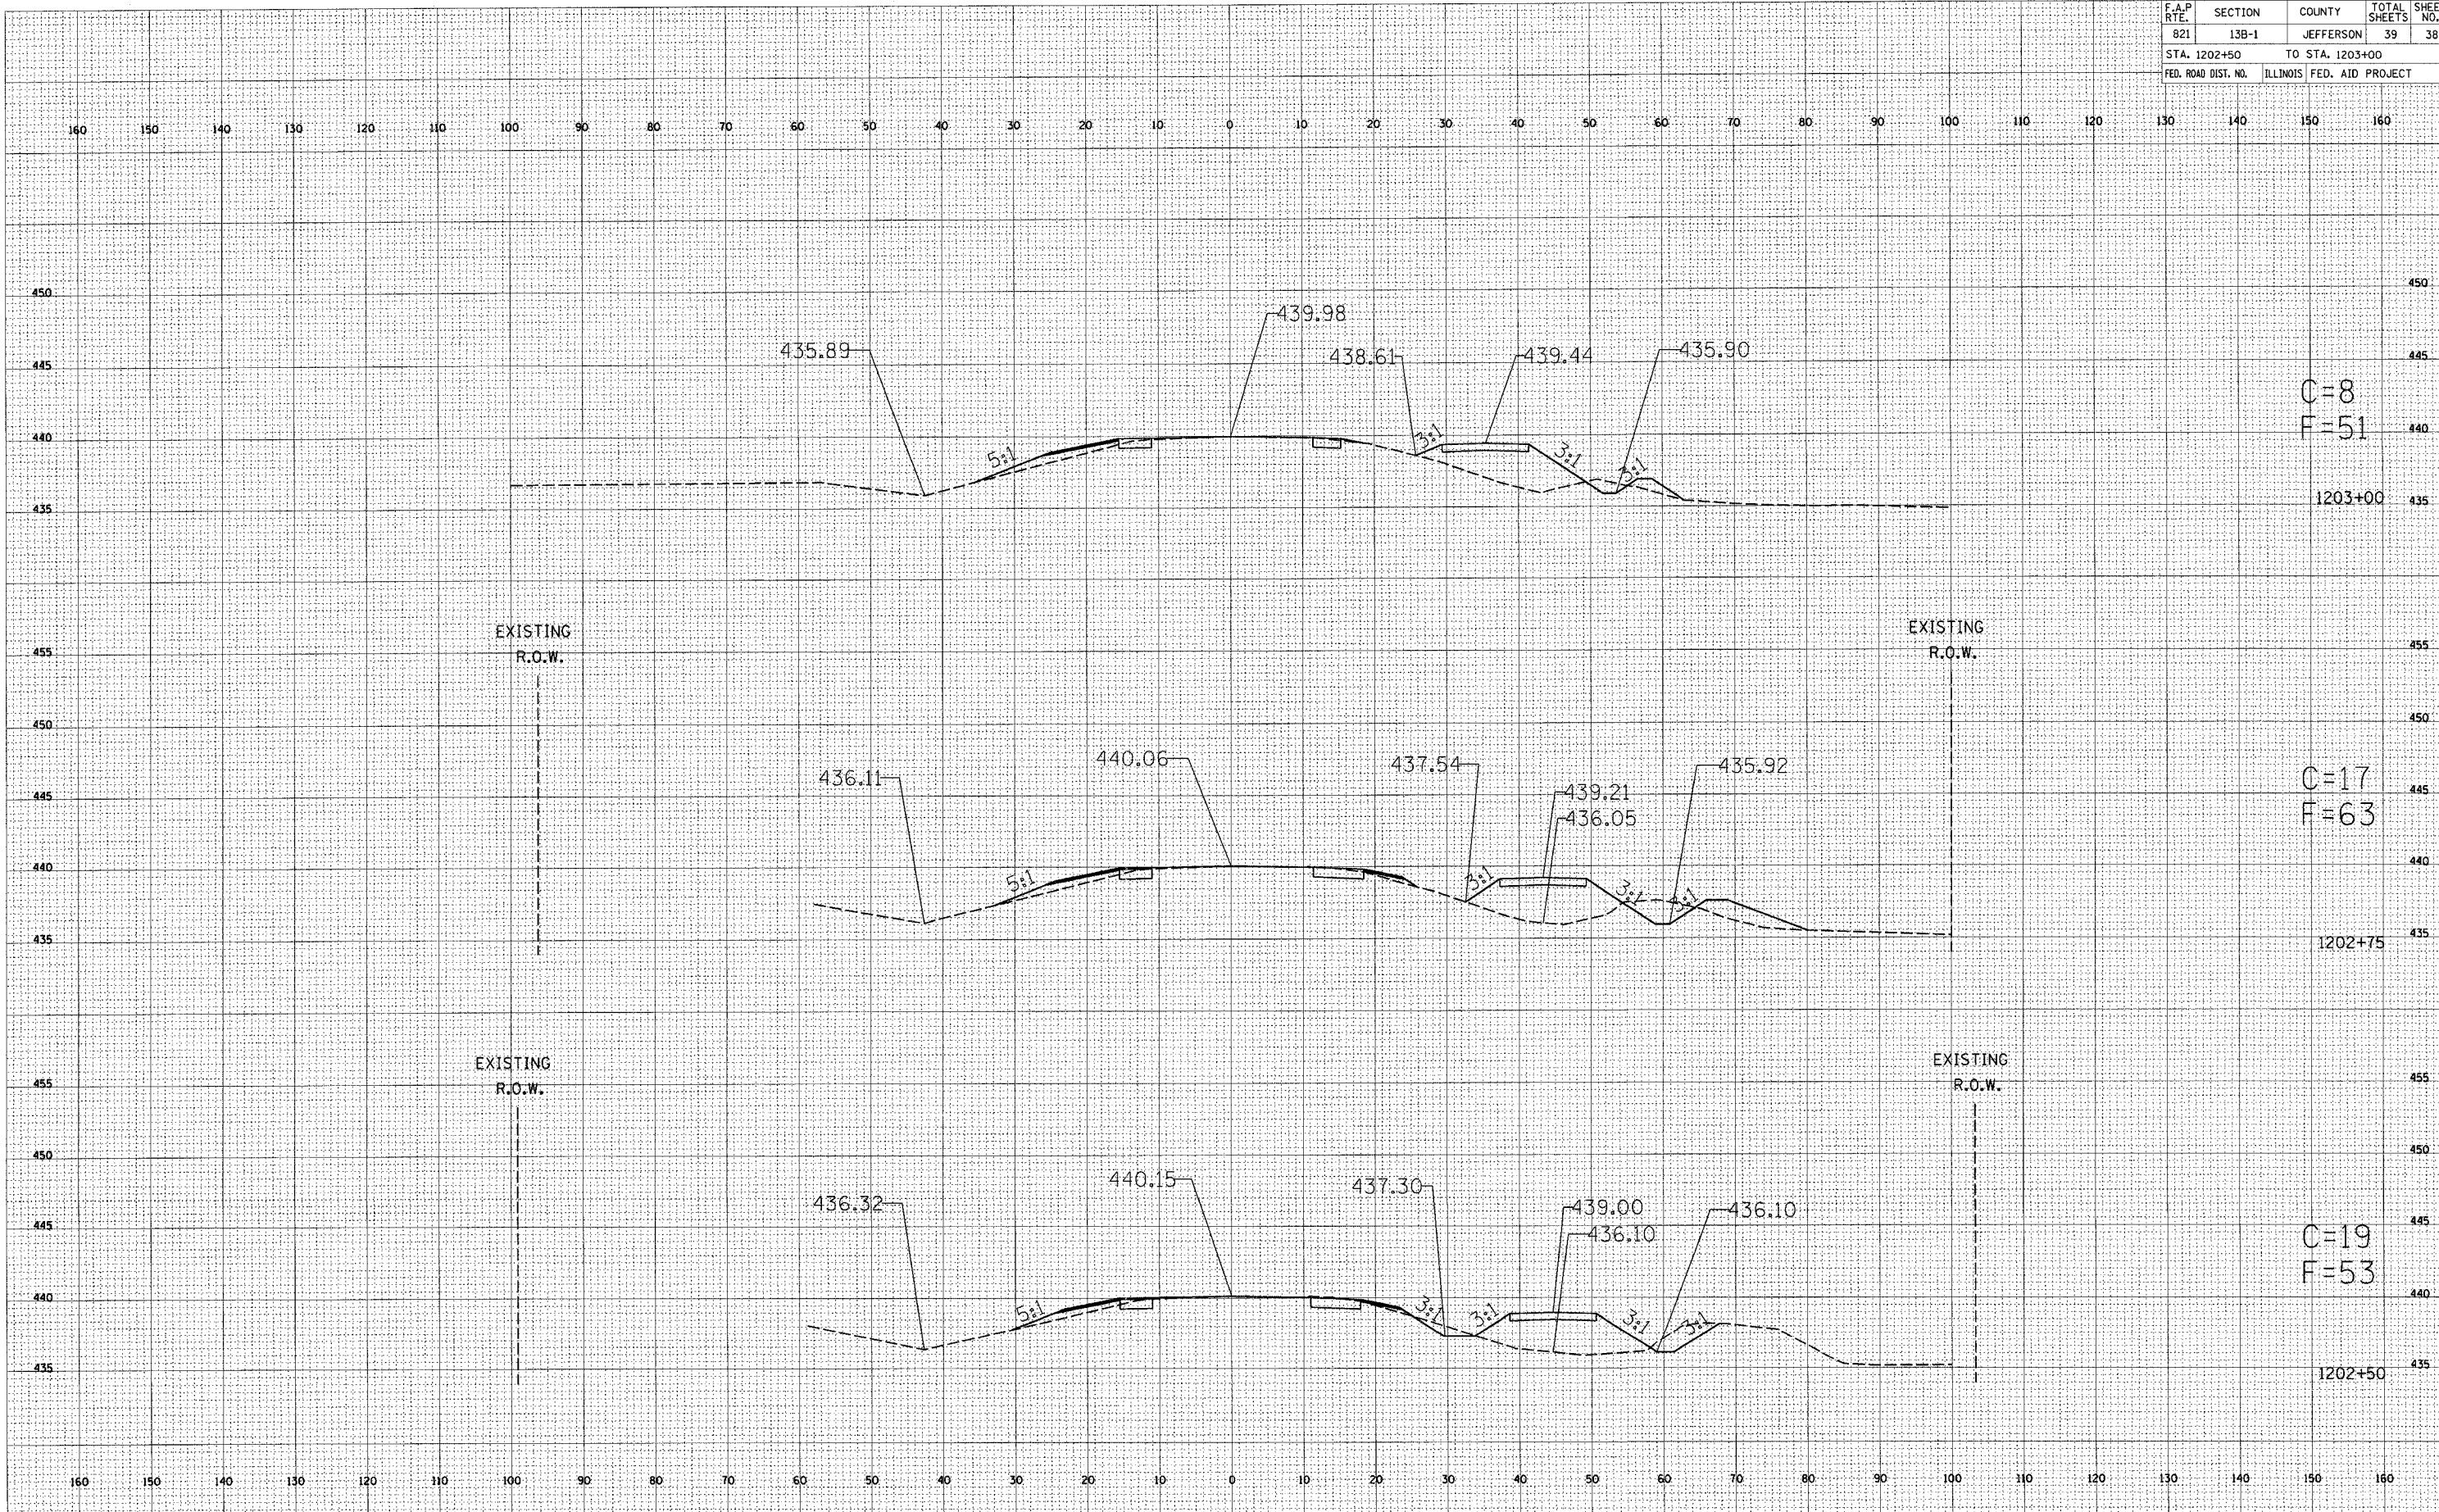

C=8
F=51

C=17
F=63

C=19
F=53