



F.A.P. RTE.	SECTION	COUNTY	TOTAL SHEETS	SHEET NO.
821	(15-2)BR	JEFFERSON	33	6
STA.	TO STA.			
FED. ROAD DIST. NO.	ILLINOIS	FED. AID PROJECT		
CONTRACT NO. 98958				

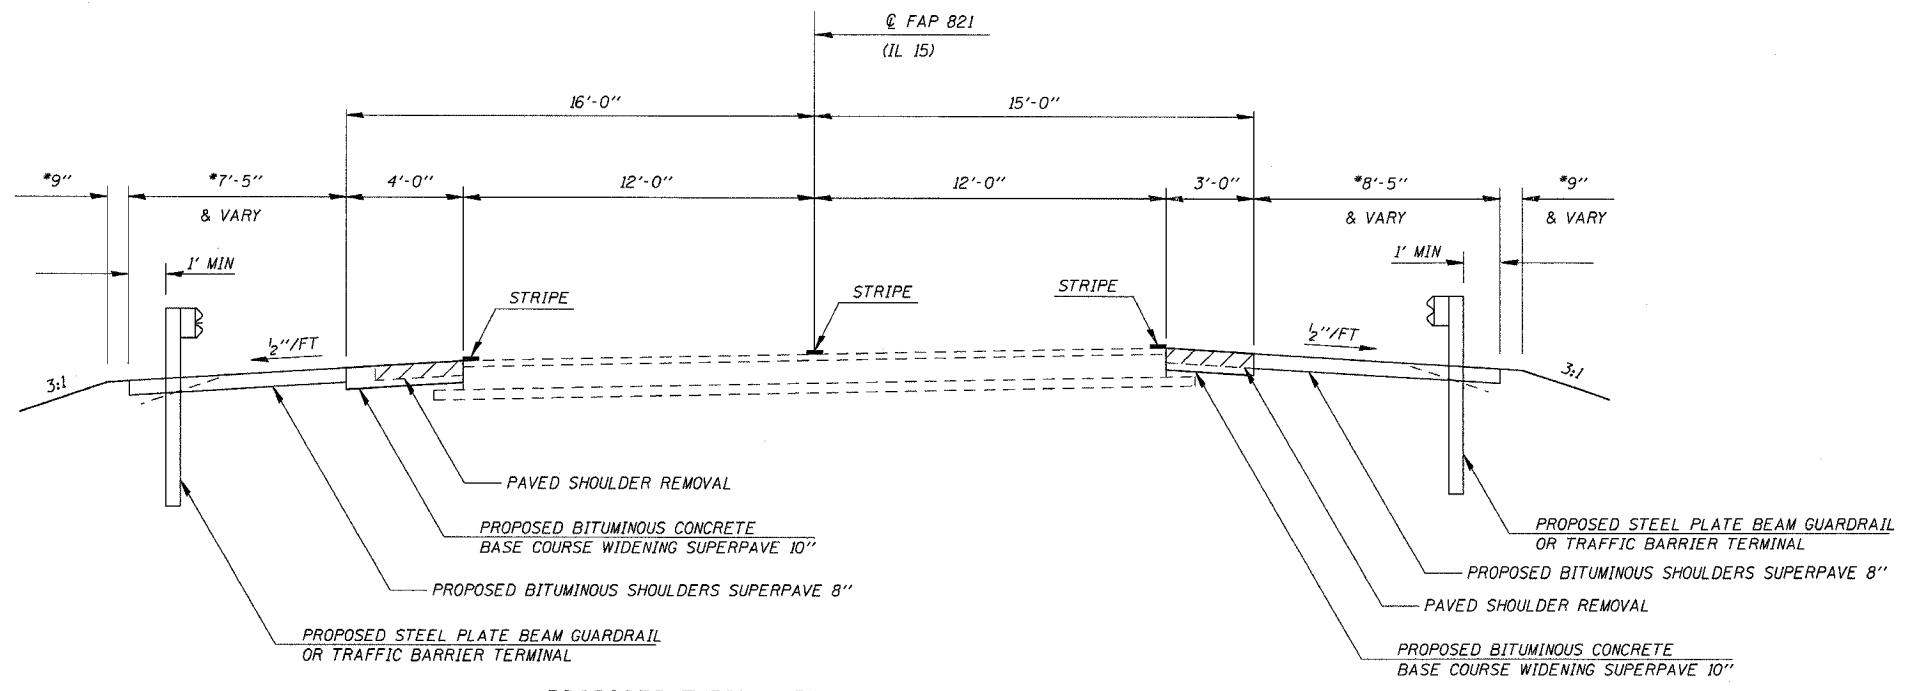

PROPOSED TYPICAL ROADWAY CROSS SECTION

RT STA 126+33.50 TO STA 128+20
 RT STA 131+45 TO STA 132+30
 LT STA 127+70 TO STA 128+20
 LT STA 131+45 TO STA 132+94

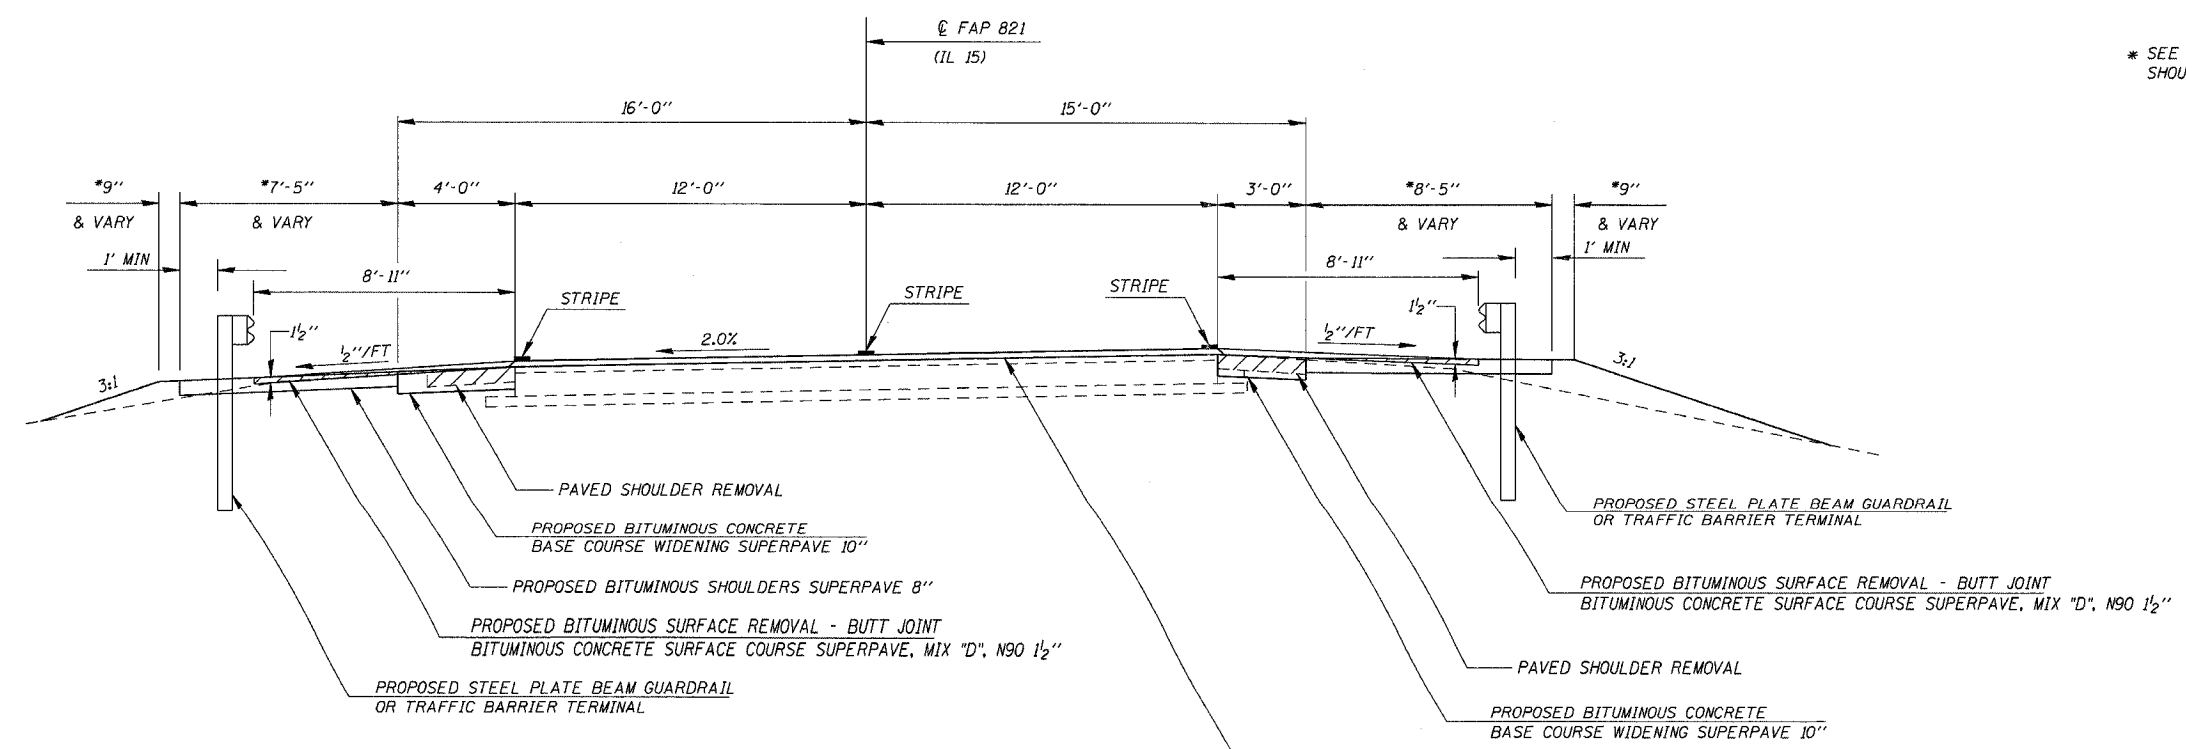

PROPOSED TYPICAL ROADWAY CROSS SECTION

RT STA 128+20 TO STA 128+68.31
 STA 130+94.4 TO STA 131+45

* SEE SHEETS 8-9 FOR LAYOUT OF BITUMINOUS SHOULDER AND EARTH SHOULDER

OMISSIONS

BRIDGE APPROACH PAVEMENT
 STA 128+68.31 TO STA 128+98.31
 STA 130+64.40 TO STA 130+94.40

 SN 041-0027
 STA 128+98.31 TO STA 130+64.40

TYPICAL CROSS SECTIONS	
F.A.P. ROUTE 821 (IL 15) SECTION (15-2)BR JEFFERSON COUNTY	
CUMMINS ENGINEERING CORPORATION	JOB #: 2175 FILE: 2175TYP DATE: 6/01/06