


F.A.I. RTE.	SECTION	COUNTY	TOTAL SHEETS	SHEET NO.
57	*	VARIOUS	21	4

STA. \_\_\_\_\_ TO STA. \_\_\_\_\_  
 FED. ROAD DIST. NO. \_ ILLINOIS FED. AID PROJECT

\* D-9 SAFETY FY 07-1

### TYPICAL SECTION #1


CABLE BARRIER SYSTEM  
 I-57 WILLIAMSON COUNTY

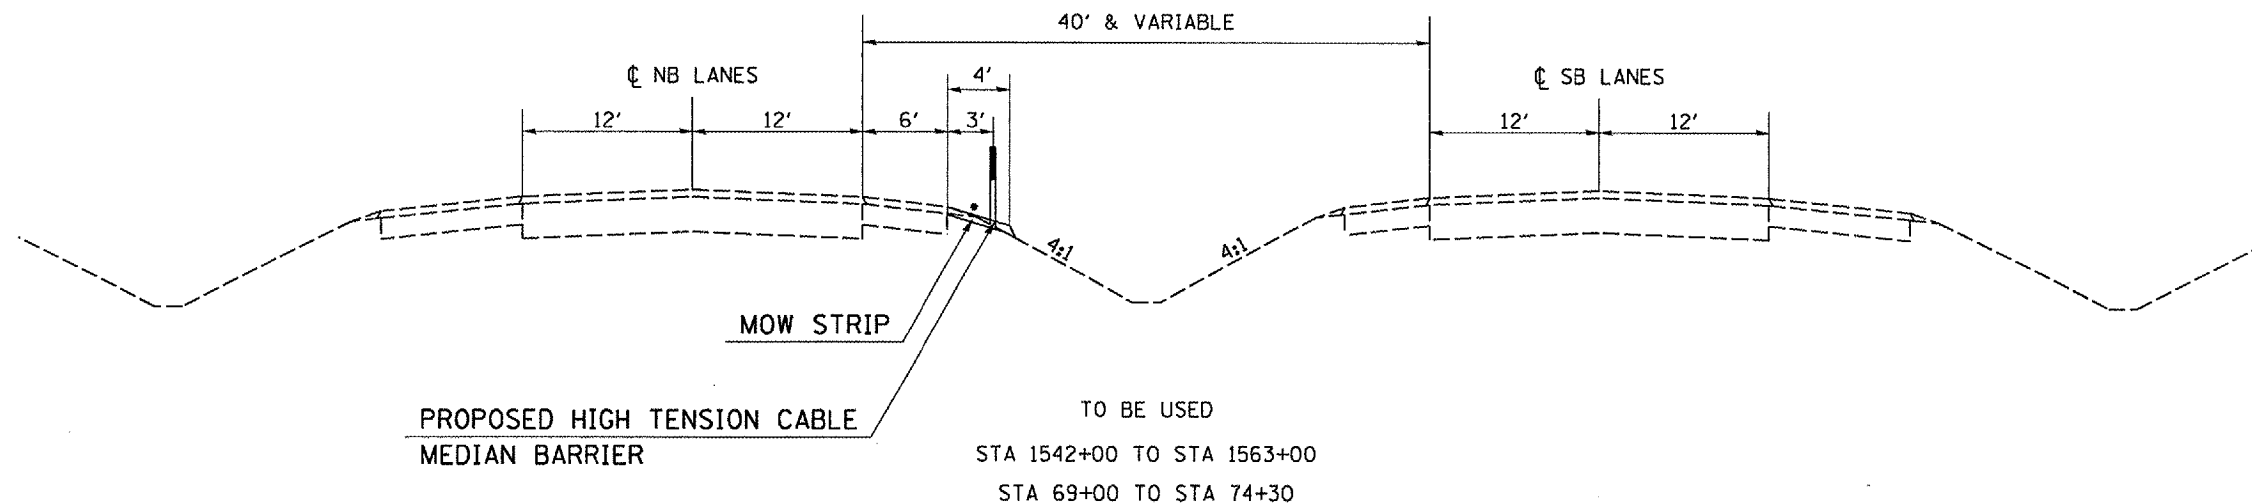

• MATCH EXISTING SLOPES

### TYPICAL SECTION #2

CABLE BARRIER SYSTEM  
 I-57 WILLIAMSON COUNTY

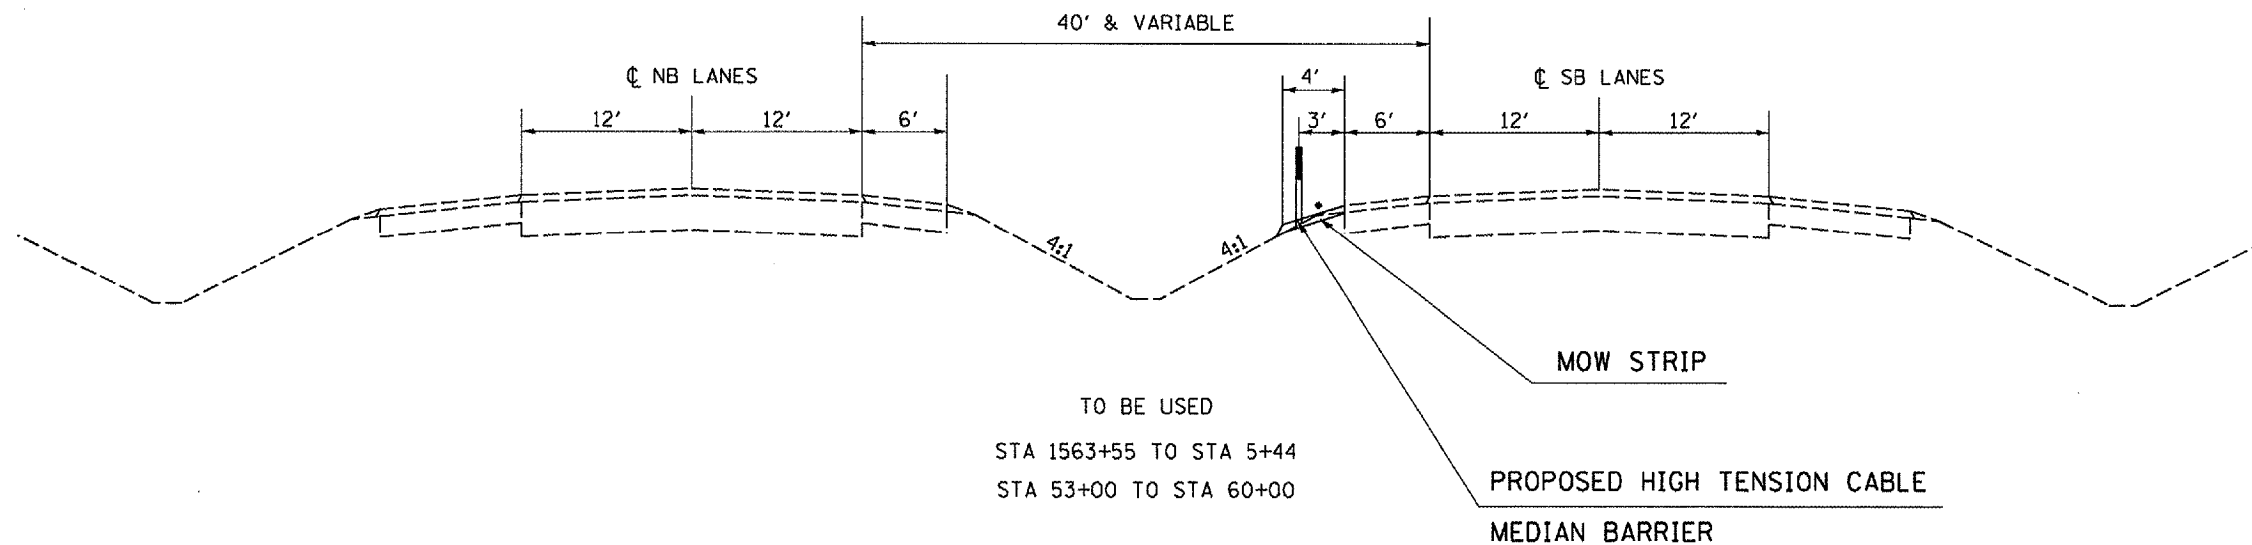

STATION EQUATION  
 STA 1572+91.05 BK = STA 0+00.00 AH

• MATCH EXISTING SLOPES

PLOT DATE = 8/21/2006  
 PLOT SCALE = 1/8" = 1'-0"  
 USER NAME = shapardgf