
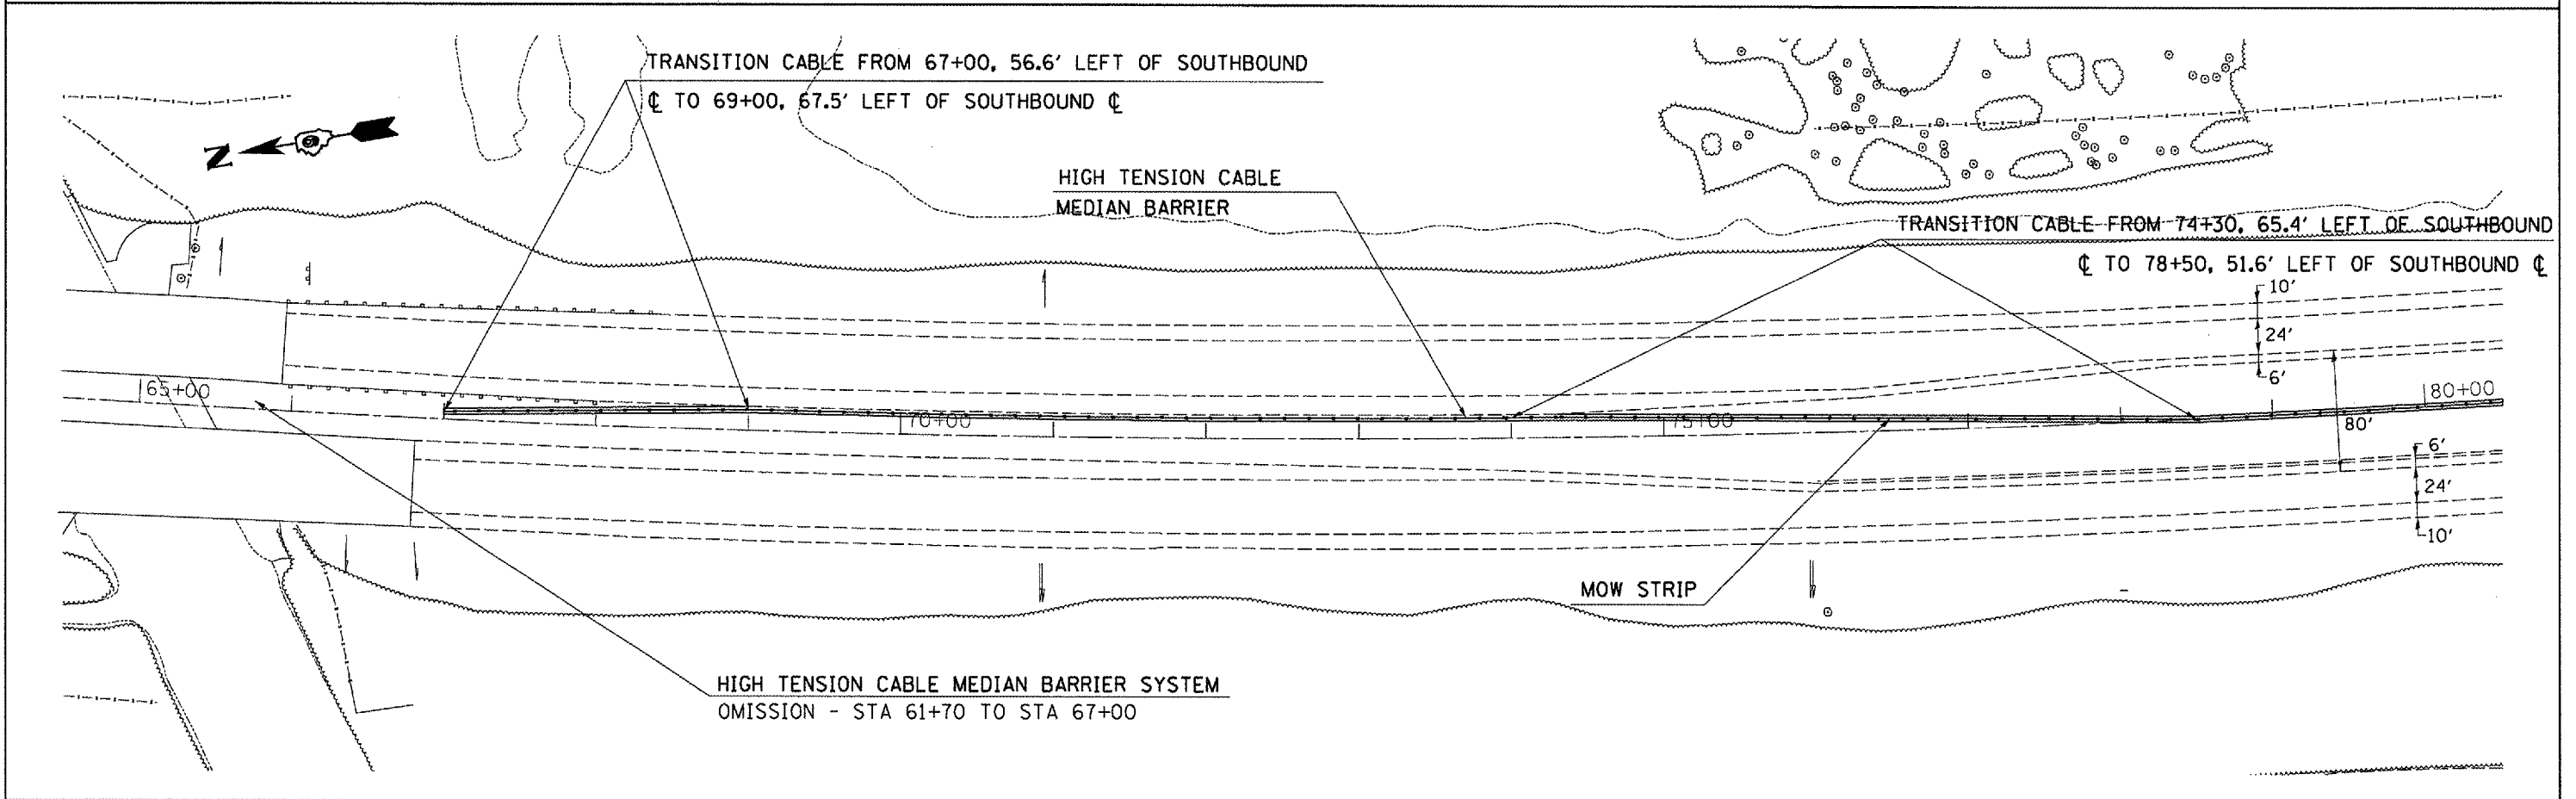


F.A.I. RTE.	SECTION	COUNTY	TOTAL SHEETS	SHEET NO.
57	*	VARIOUS	21	11
STA. _____ TO STA. _____				
FED. ROAD DIST. NO. _____ ILLINOIS		FED. AID PROJECT		
* D-9 SAFETY FY 07-1				

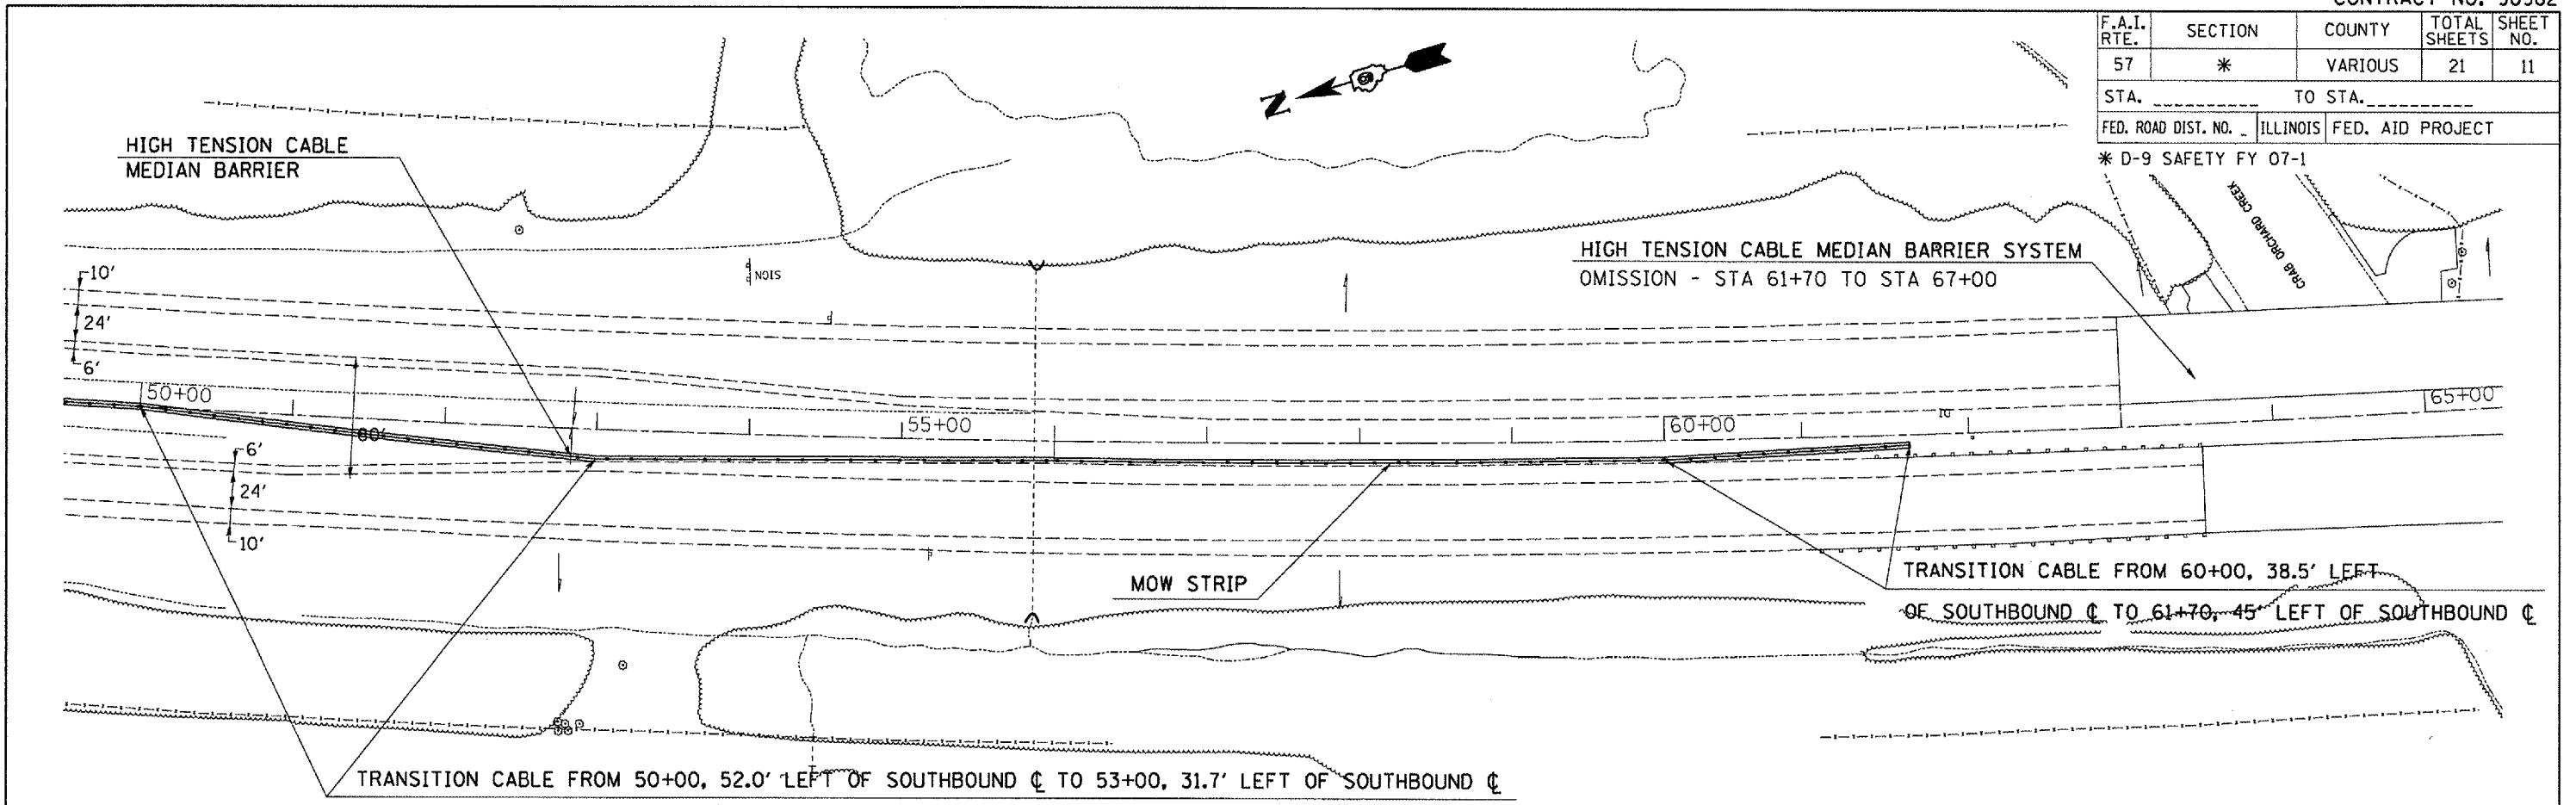

PLOT DATE = 9/21/2006
 PLOT SCALE = 1" = 40'
 USER NAME = mhpardog