
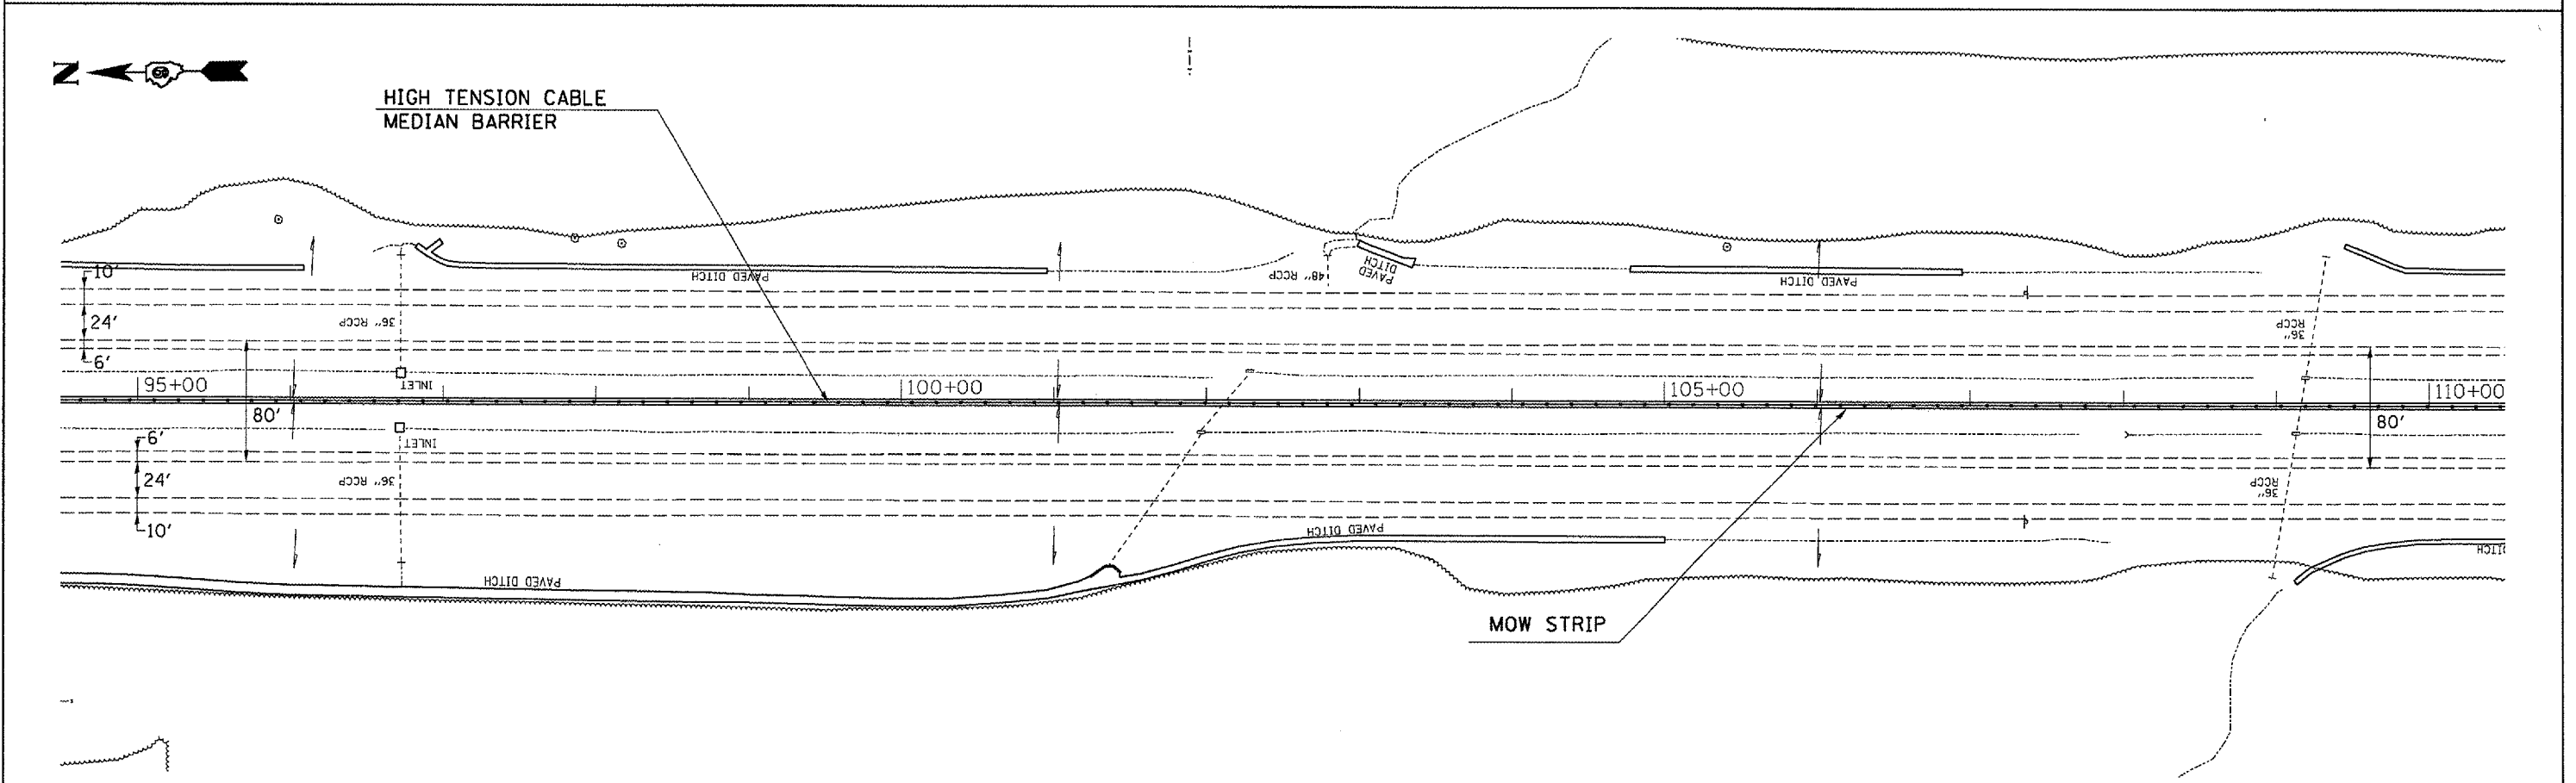


F.A.I. RTE.	SECTION	COUNTY	TOTAL SHEETS	SHEET NO.
57	*	VARIOUS	21	12

STA. _____ TO STA. _____
 FED. ROAD DIST. NO. _____ ILLINOIS FED. AID PROJECT

* D-9 SAFETY FY 07-1

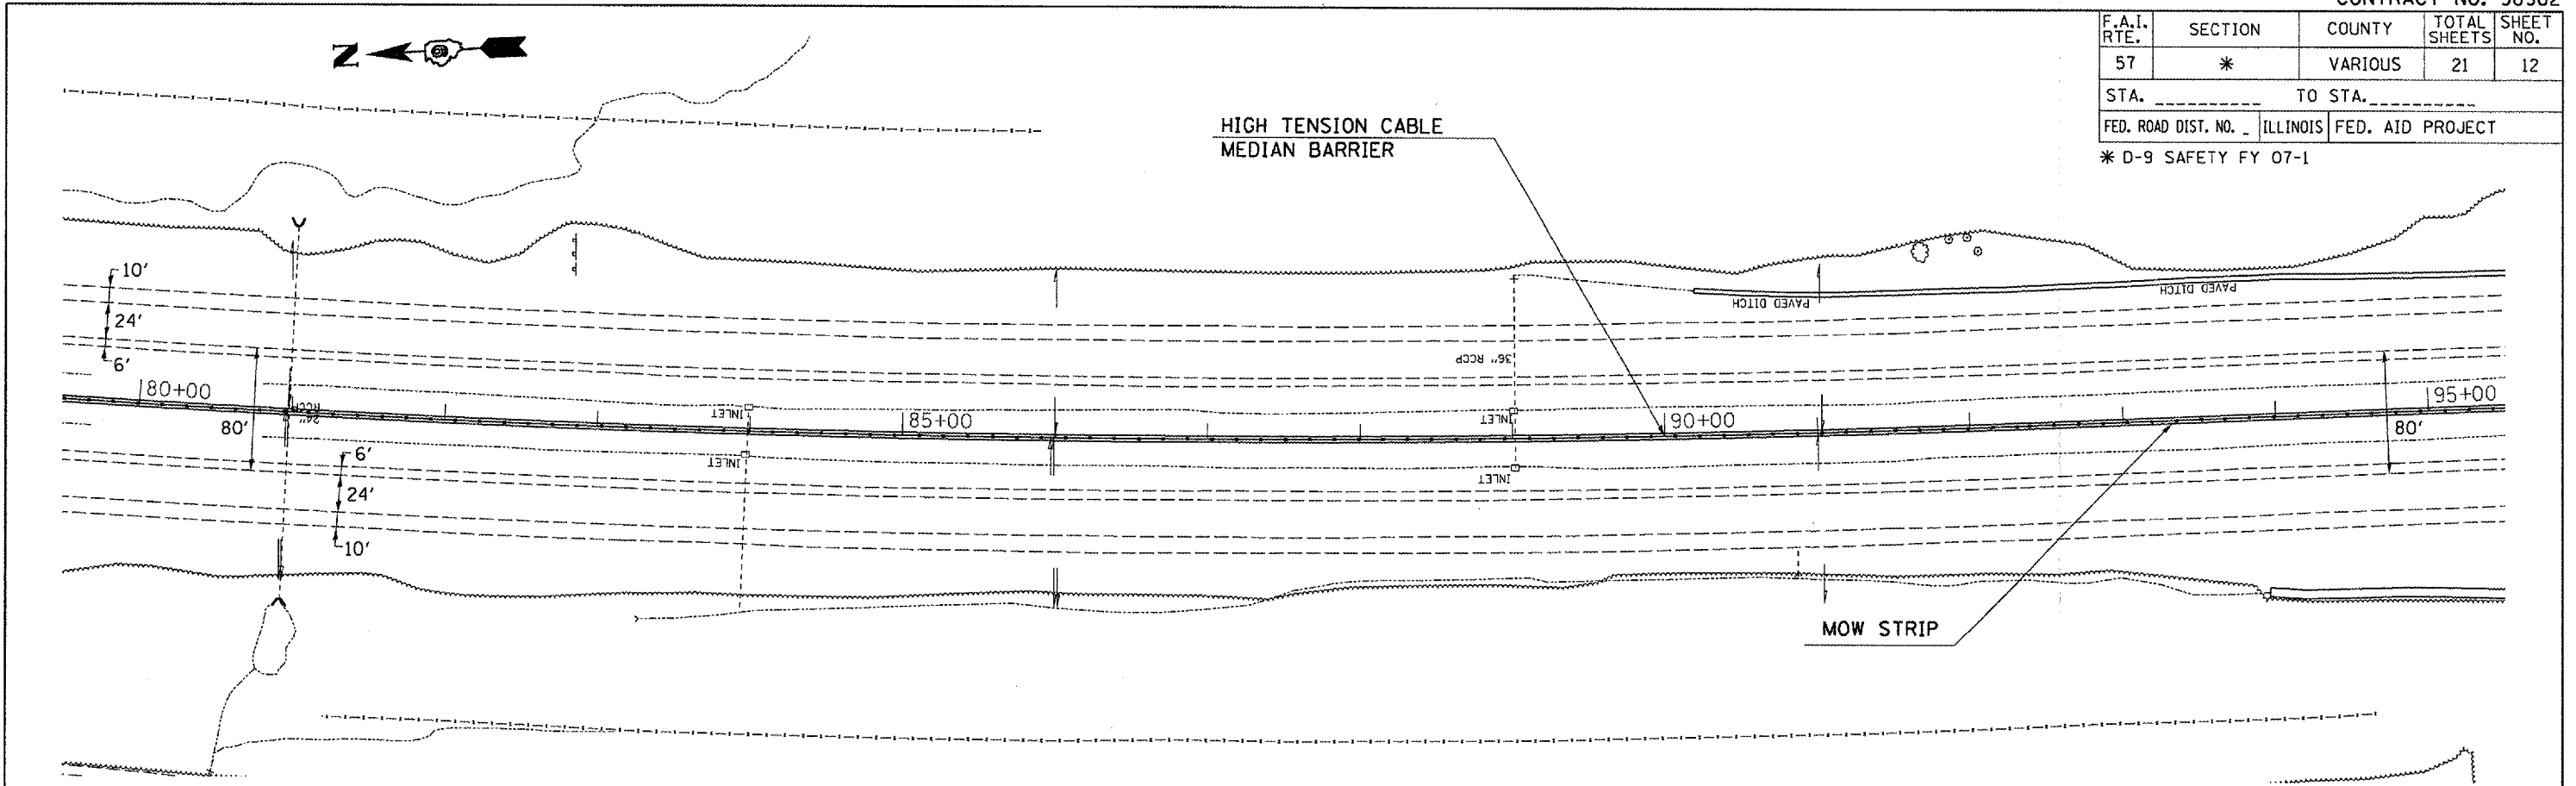

PLOT DATE = 8/21/2006
 PLOT SCALE = 1"=40'
 USER NAME = shepardg