
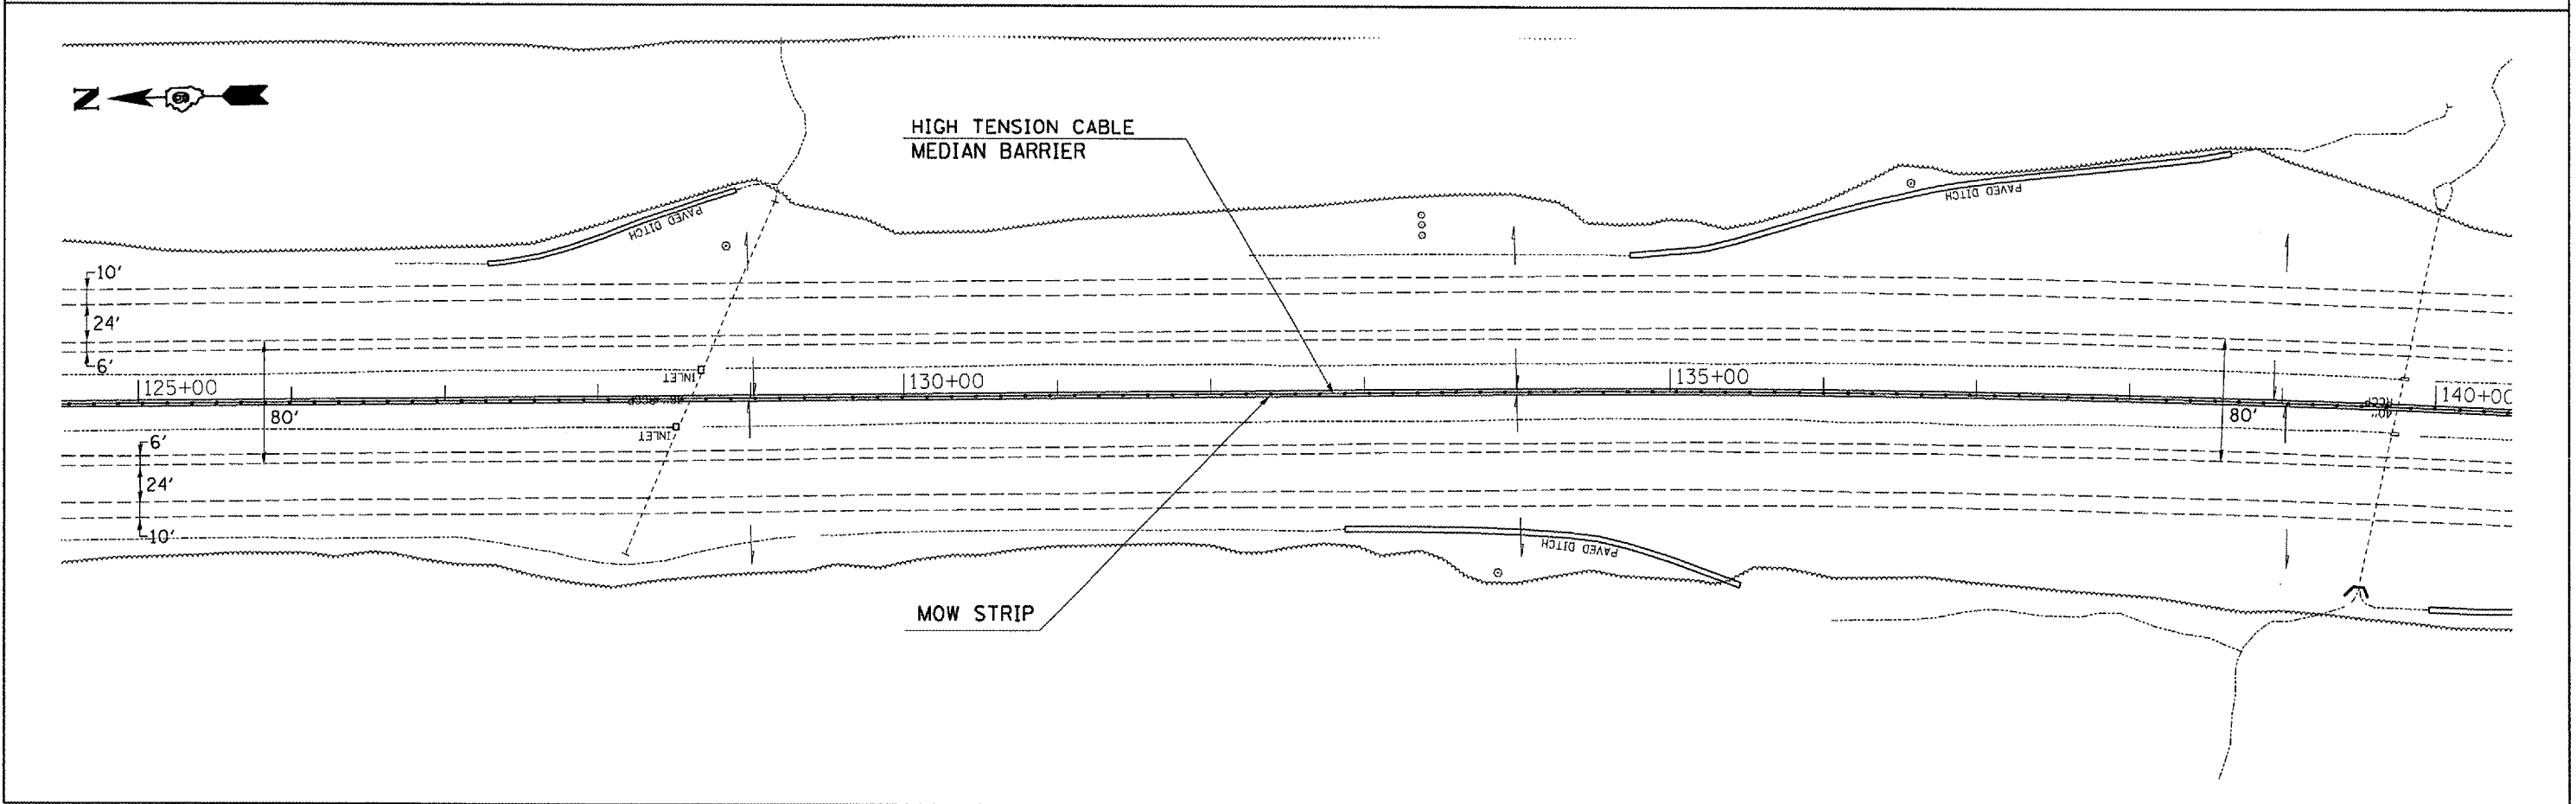


F.A.I. RTE.	SECTION	COUNTY	TOTAL SHEETS	SHEET NO.
57	*	VARIOUS	21	13
STA. _____		TO STA. _____		
FED. ROAD DIST. NO. _____		ILLINOIS FED. AID PROJECT		

* D-9 SAFETY FY 07-1

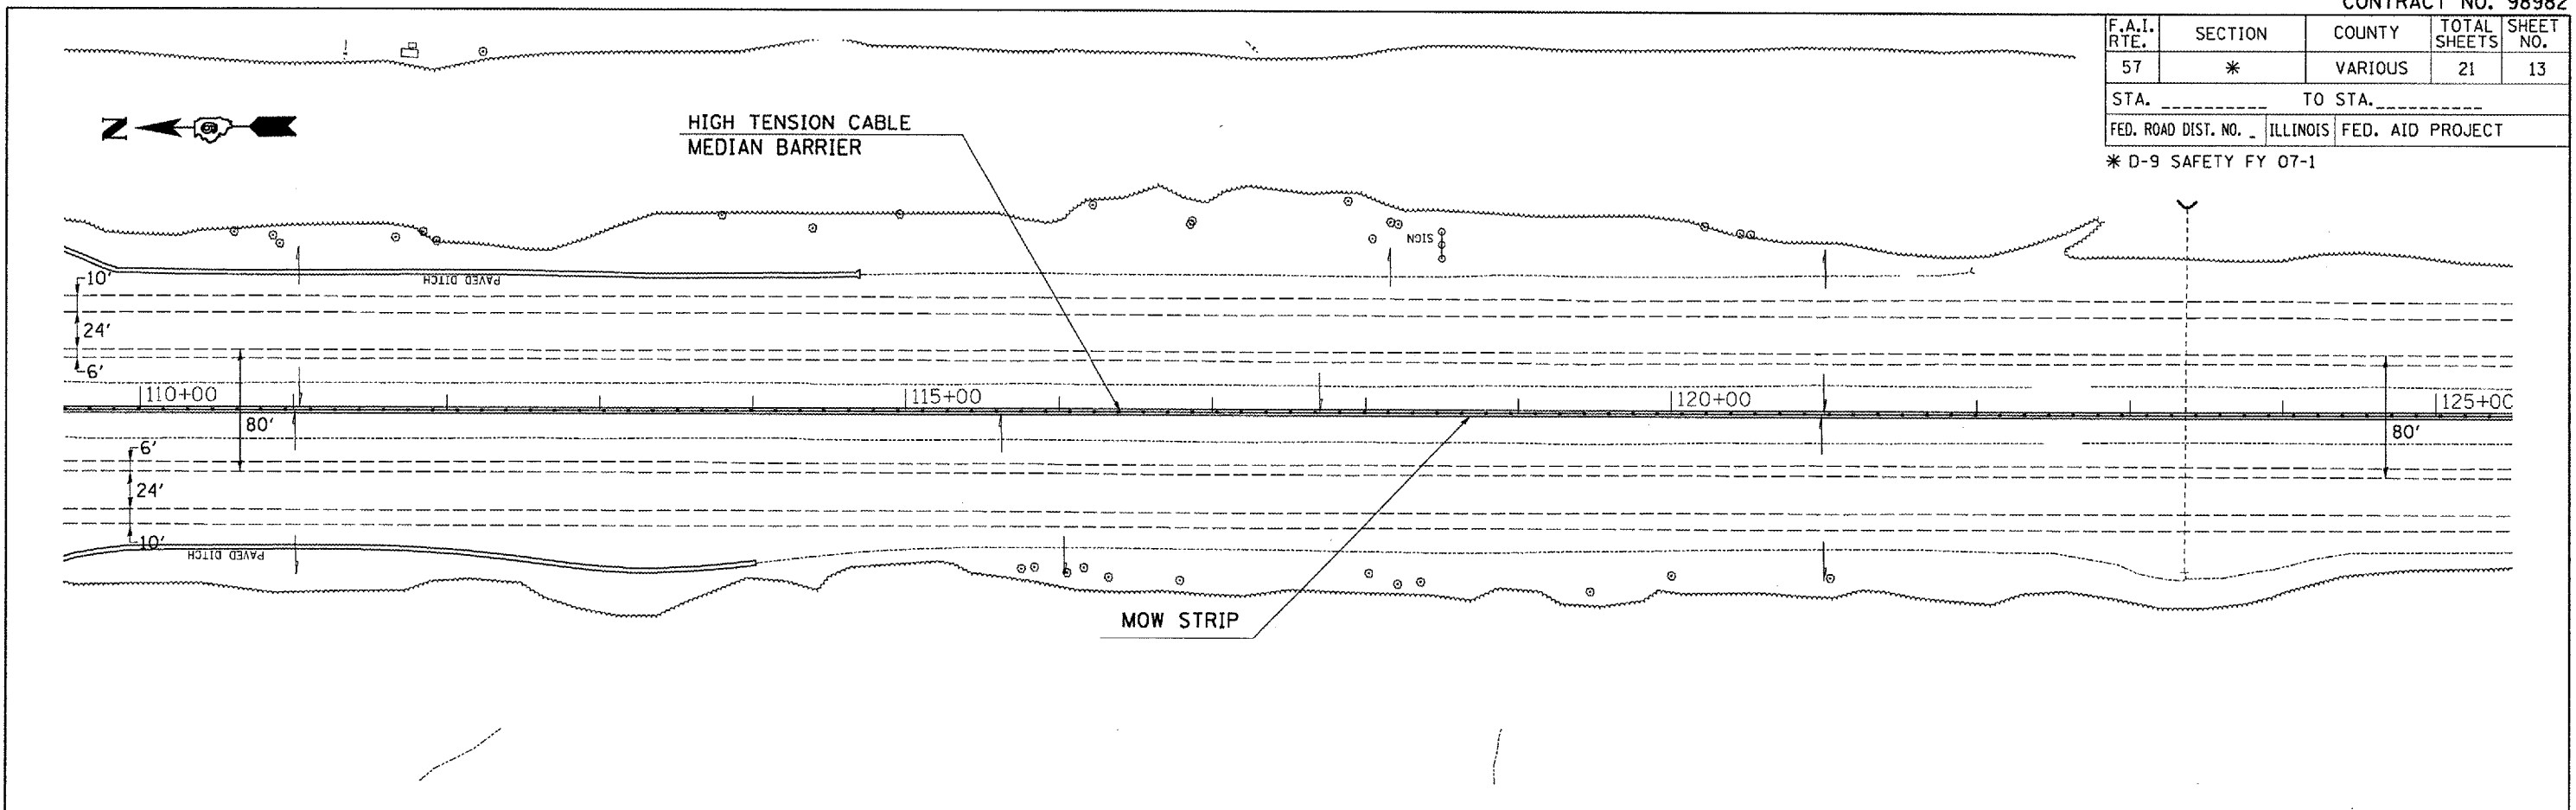

PLOT DATE = 8/21/2008
 PLOT NAME = c:\pwork\98982\98982pln13.dwg
 USER NAME = sheppard