


STRUCTURE NUMBER 041-0051

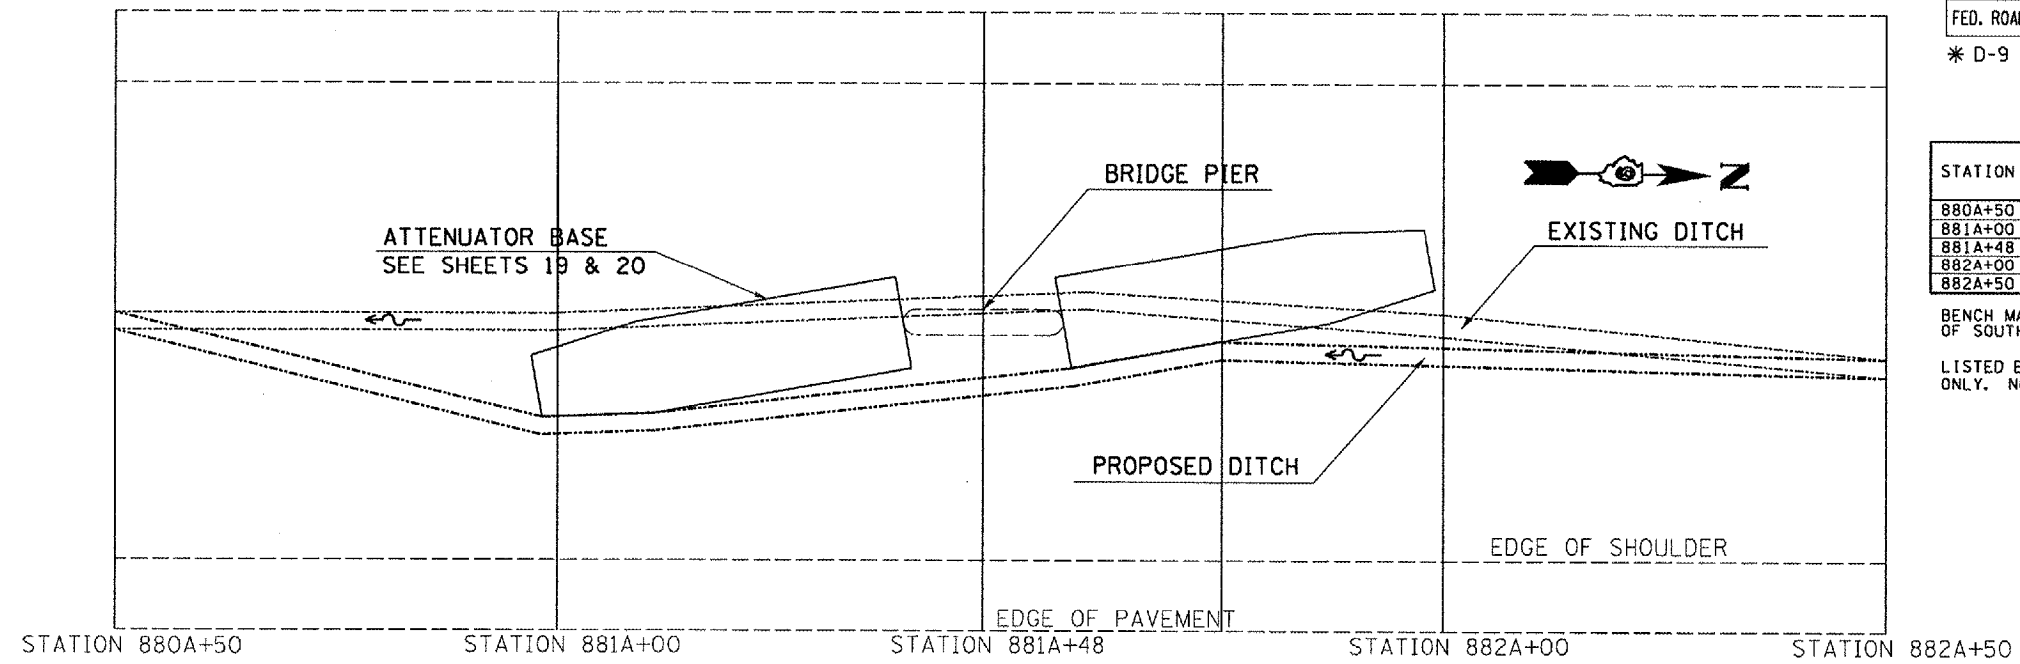

F.A.I. RTE.	SECTION	COUNTY	TOTAL SHEETS	SHEET NO.
57	*	VARIOUS	21	15

STA. \_\_\_\_\_ TO STA. \_\_\_\_\_  
 FED. ROAD DIST. NO. \_\_\_\_\_ ILLINOIS FED. AID PROJECT

\* D-9 SAFETY FY 07-1


ELEVATIONS

STATION	EDGE OF SOUTHBOUND PAVEMENT	EXISTING FLOWLINE	PROPOSED FLOWLINE
880A+50	20.00	17.33	17.33
881A+00	20.91	18.30	18.79
881A+48	21.70	19.19	20.27
882A+00	22.49	20.40	20.40
882A+50	23.32	21.64	21.64

BENCH MARK STATION 880A+50, INSIDE EDGE OF SOUTHBOUND PAVEMENT, ELEVATION 20.00

LISTED ELEVATIONS ARE LOCAL REFERENCE ONLY. NO TIES TO U. S. G. S. COORDINATES.

STRUCTURE NUMBER 041-0053

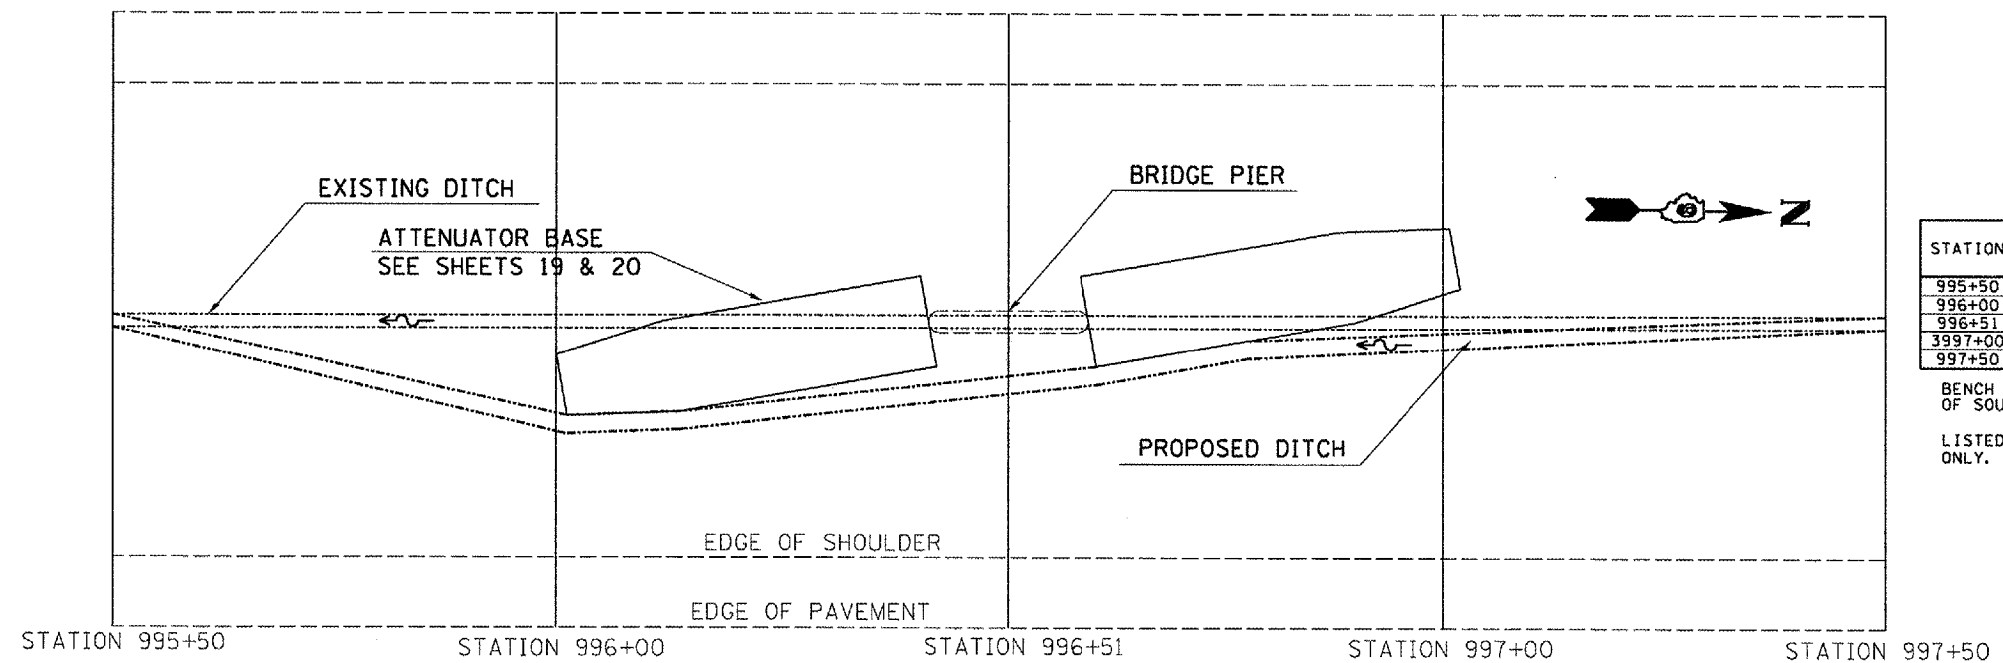

ELEVATIONS

STATION	EDGE OF SOUTHBOUND PAVEMENT	EXISTING FLOWLINE	PROPOSED FLOWLINE
995+50	20.00	15.81	17.01
996+00	20.53	17.02	18.94
996+51	21.27	18.17	19.94
997+00	22.17	19.66	19.66
997+50	23.08	19.44	20.35

BENCH MARK STATION 995+50, INSIDE EDGE OF SOUTHBOUND PAVEMENT, ELEVATION 20.00

LISTED ELEVATIONS ARE LOCAL REFERENCE ONLY. NO TIES TO U. S. G. S. COORDINATES.

PLOT DATE = 6/21/2006  
 PLOT SCALE = 1" = 40'  
 USER NAME = shapardgd