


F.A.I. RTE.	SECTION	COUNTY	TOTAL SHEETS	SHEET NO.
57	*	VARIOUS	21	18
STA. _____		TO STA. _____		
FED. ROAD DIST. NO. _____		ILLINOIS FED. AID PROJECT		
* D-9 SAFETY FY 07-1				

STRUCTURE NUMBER 041-0055

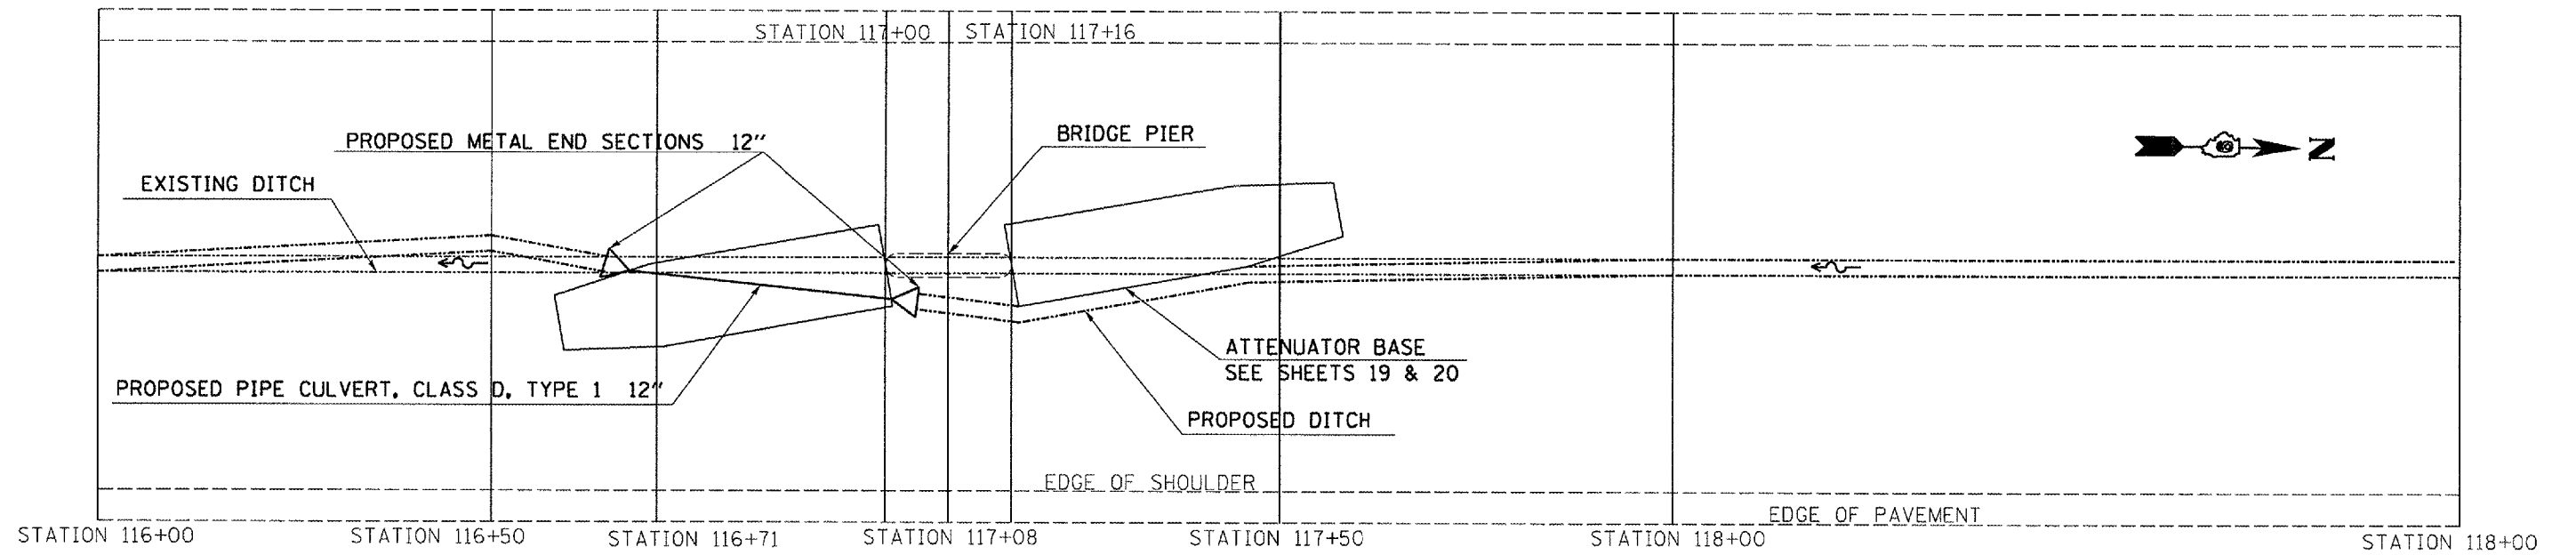

ELEVATIONS

STATION	EDGE OF SOUTHBOUND PAVEMENT	EXISTING FLOWLINE	PROPOSED FLOWLINE
116+00	20.00	14.42	14.42
116+50	20.03	15.43	16.10
116+71	20.01	15.52	16.15
117+00	20.04	15.68	16.43
117+50	20.07	15.97	17.06
118+00	20.17	16.27	17.16
119+00	20.35	16.54	16.54

BENCH MARK STATION 116+00, INSIDE EDGE OF SOUTHBOUND PAVEMENT, ELEVATION 20.00

LISTED ELEVATIONS ARE LOCAL REFERENCE ONLY. NO TIES TO U. S. G. S. COORDINATES.

PLOT DATE : 8/21/2006
 PLOT NAME : \\snp\proj\984185\984185.dwg
 PLOT SCALE : 1/8" = 1'-0"
 USER NAME : shpaar-dgd