
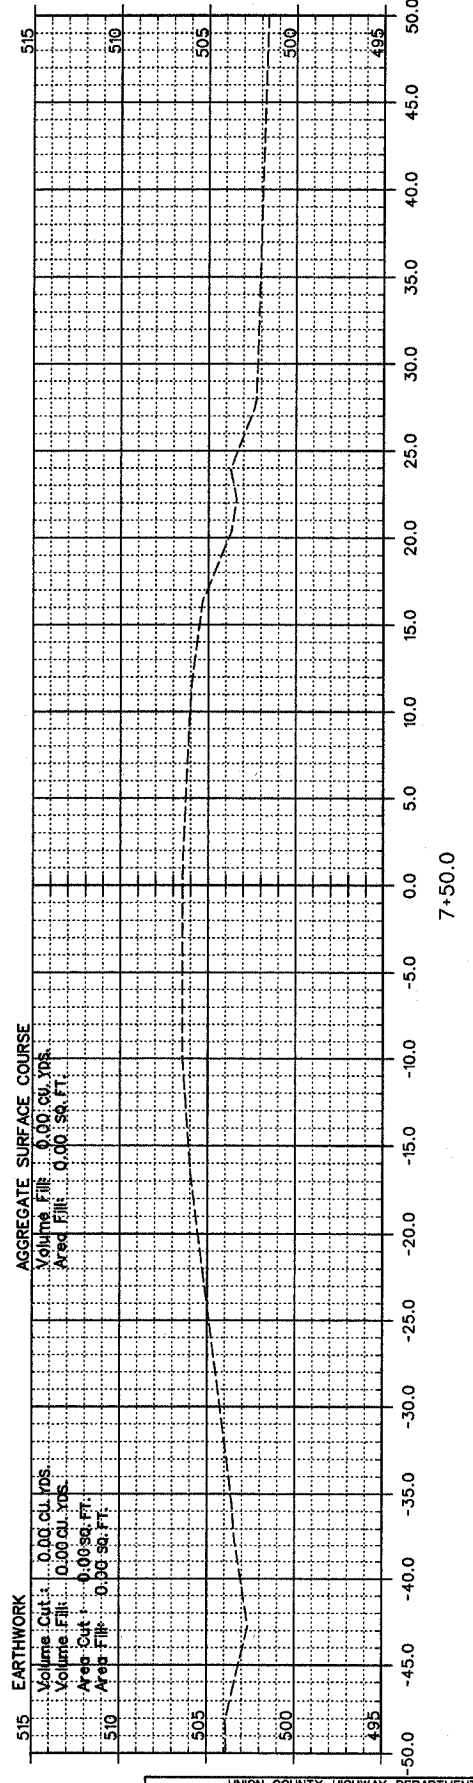
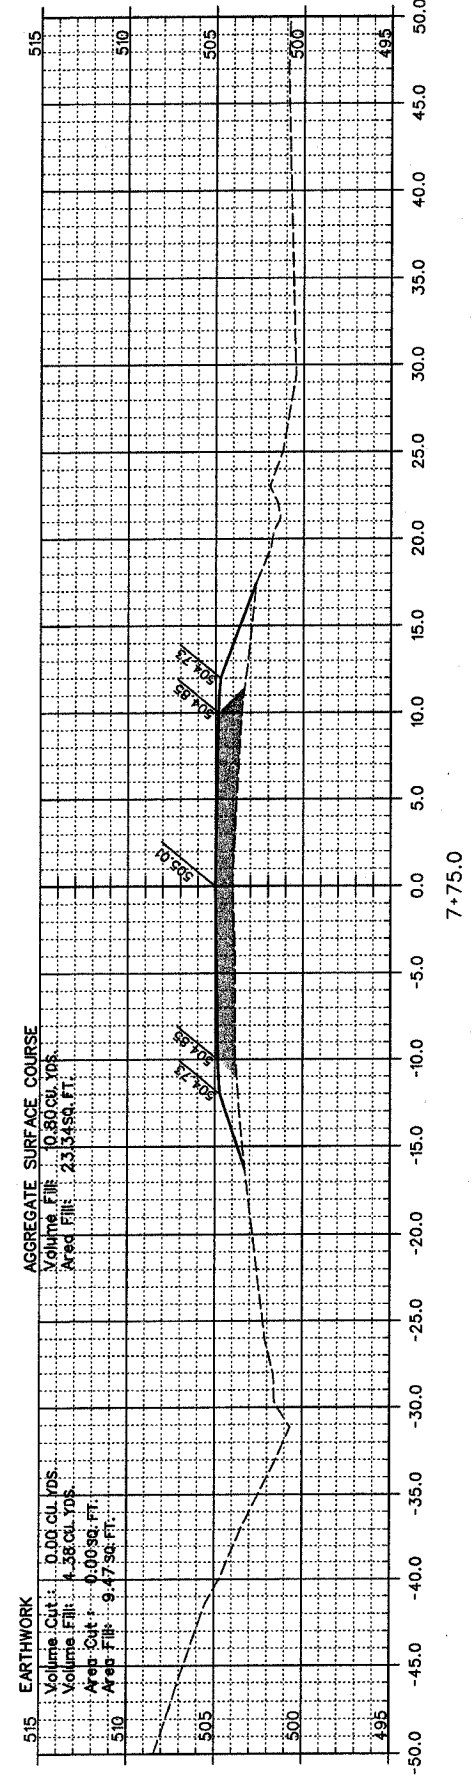
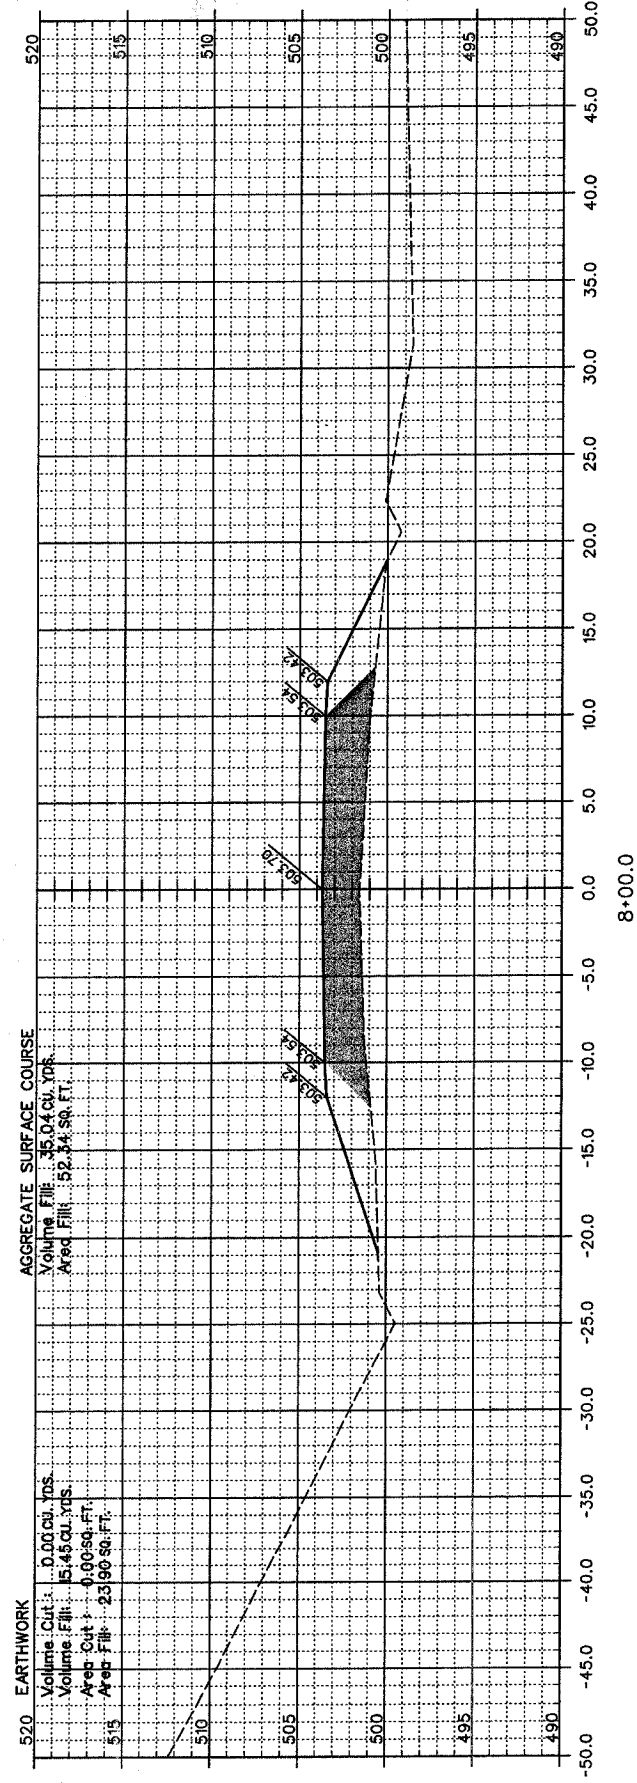
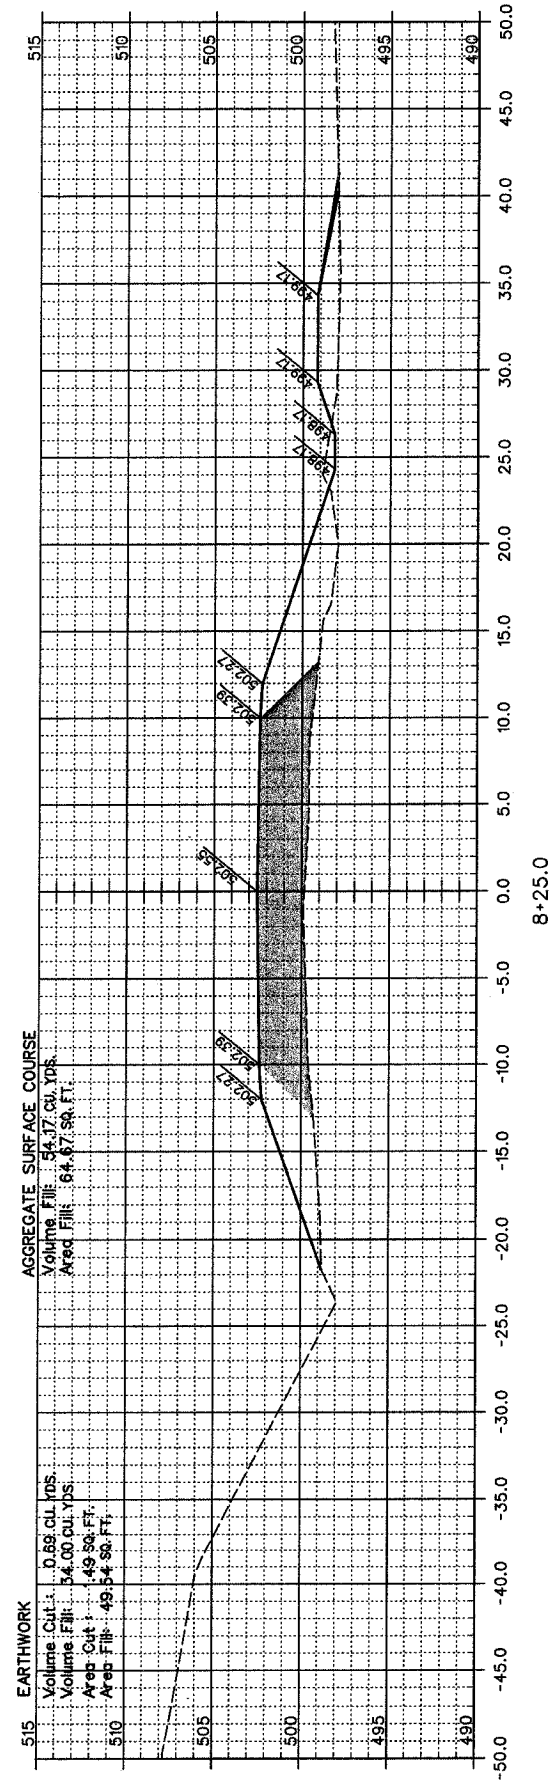


| ROUTE | SECTION | COUNTY | TOWNSHIP | TOTAL SHEETS | SHEET NUMBER |
|-----------------------|----------------|--------|---------------------------|--------------|--------------|
| T.R. 83 | 04-01178-00-BR | UNION | SEC 33, TNS, RW | 14 | 3 |
| JOB NO. C-99-545-04 | | | PROJECT NO. BROS-181 (22) | | |
| JOHN RICH SCHOOL ROAD | | | CONTRACT NO. 99271 | | |

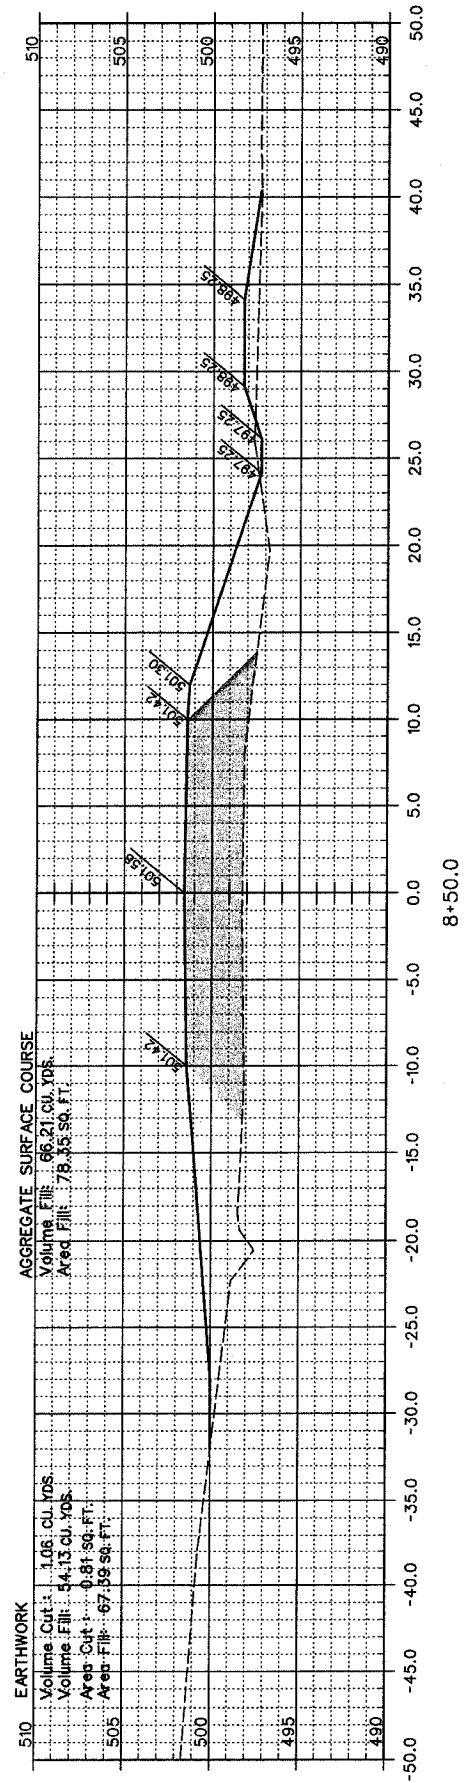

NOTE: SHADED AREA DENOTES AGGREGATE SURFACE COURSE.