
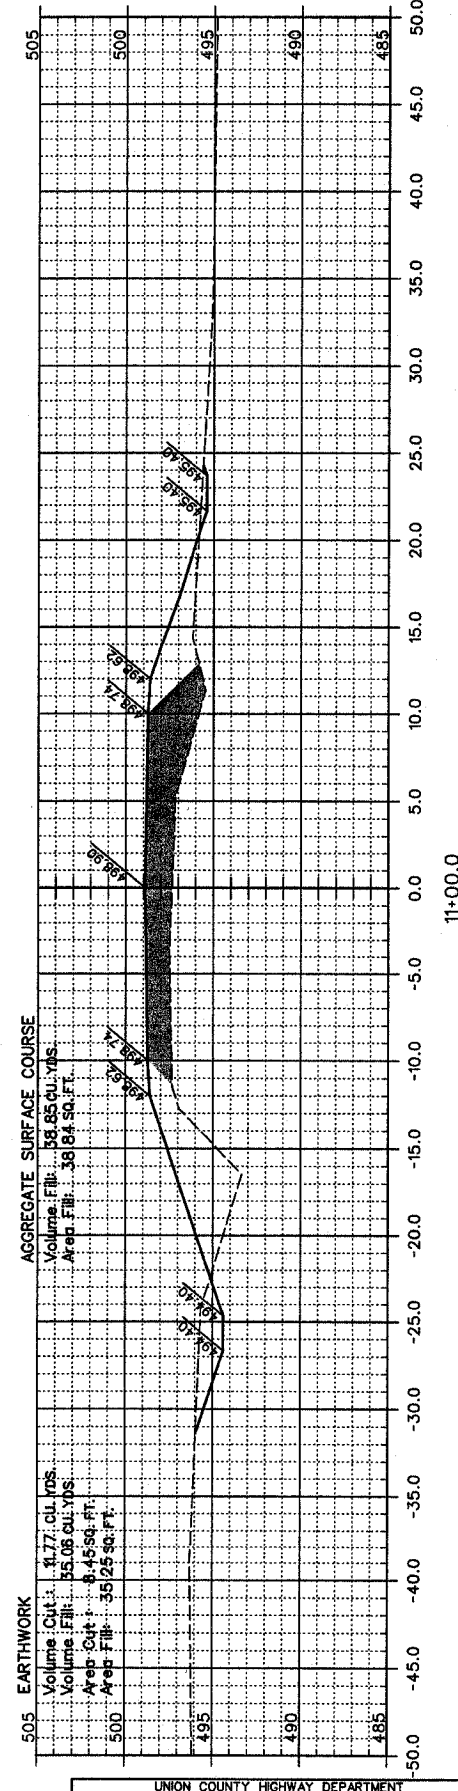
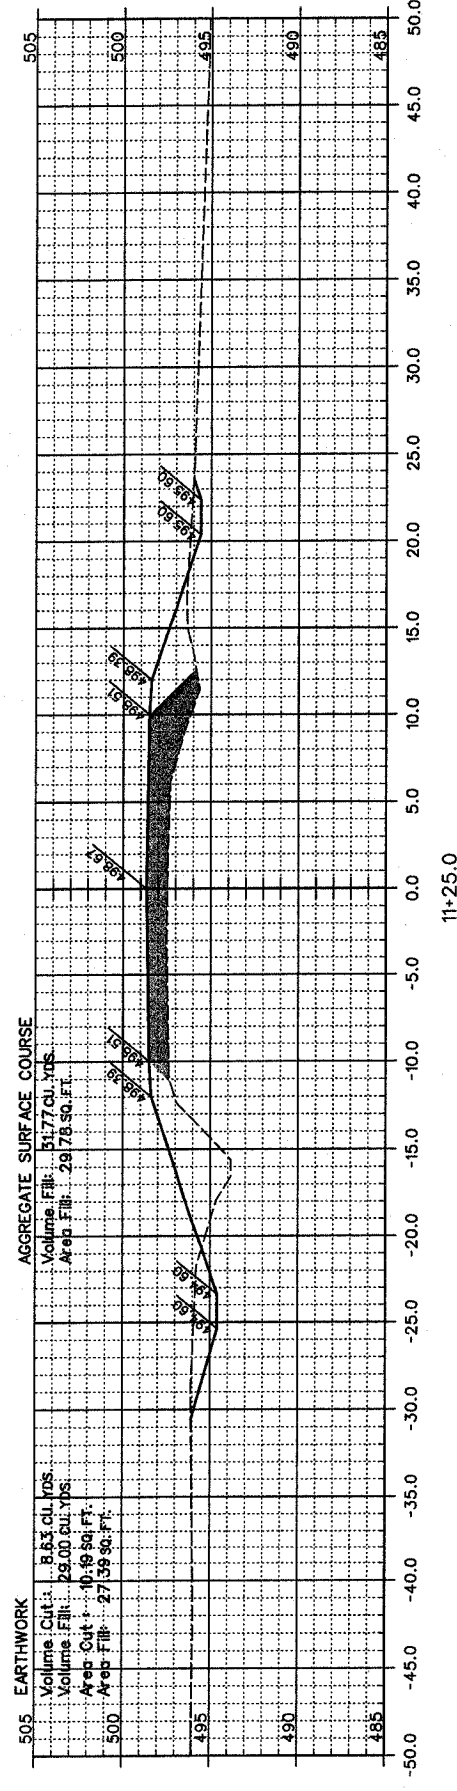
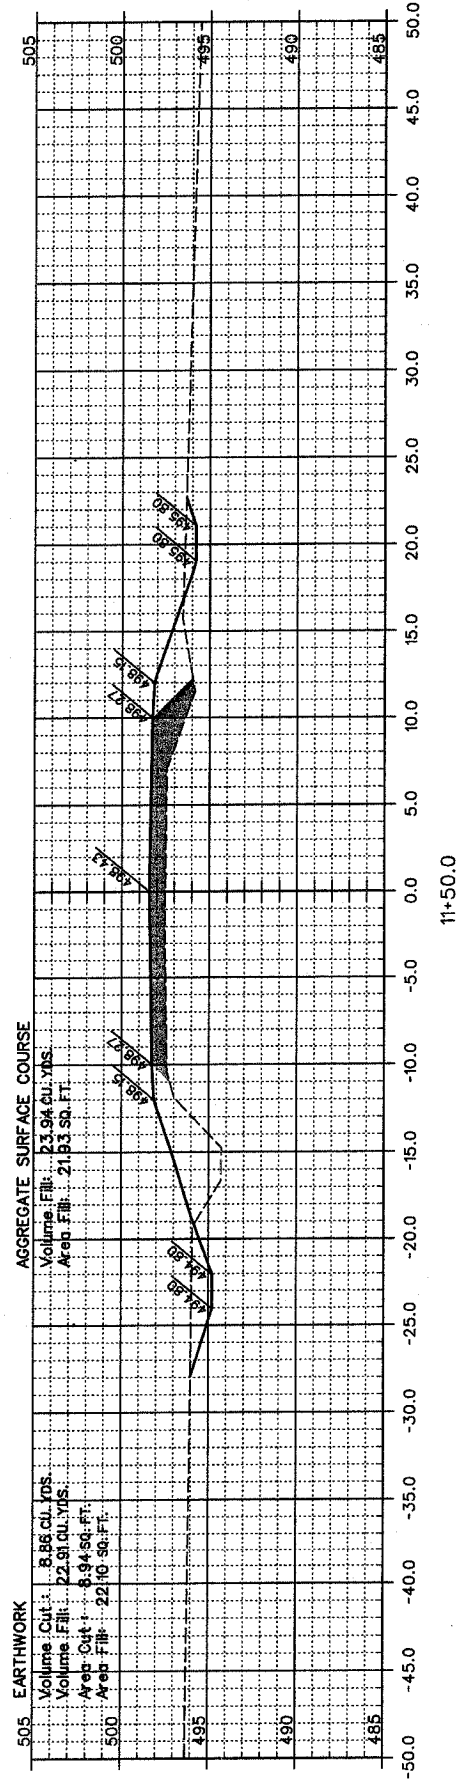
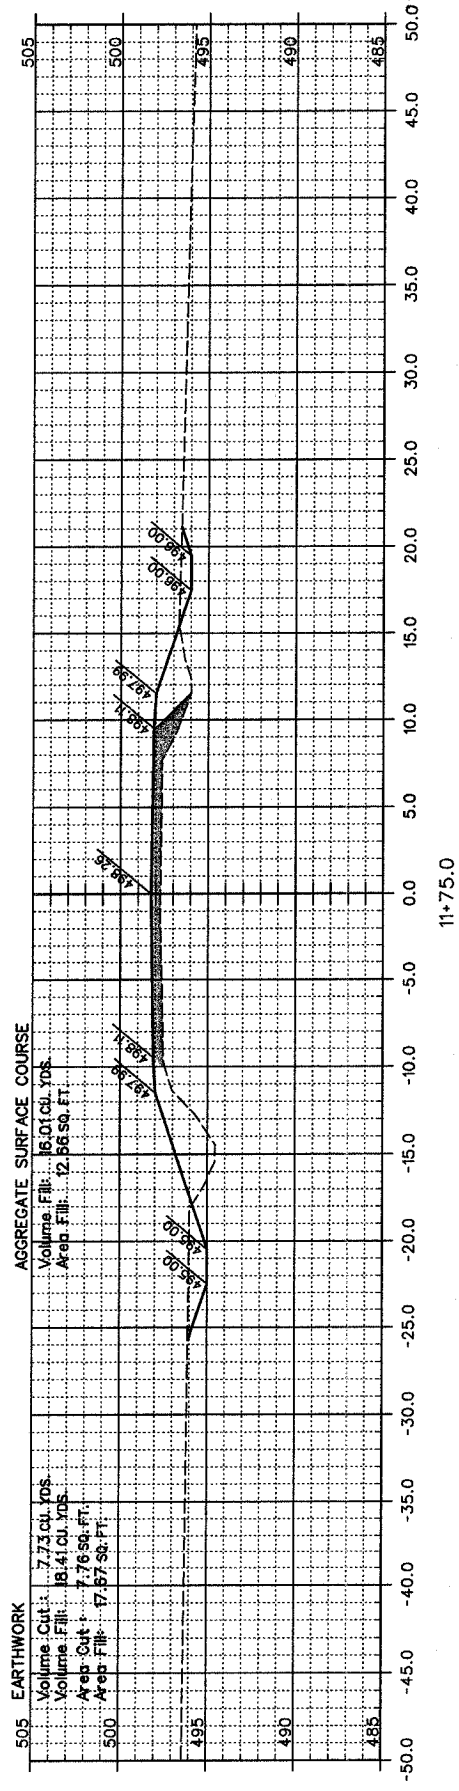
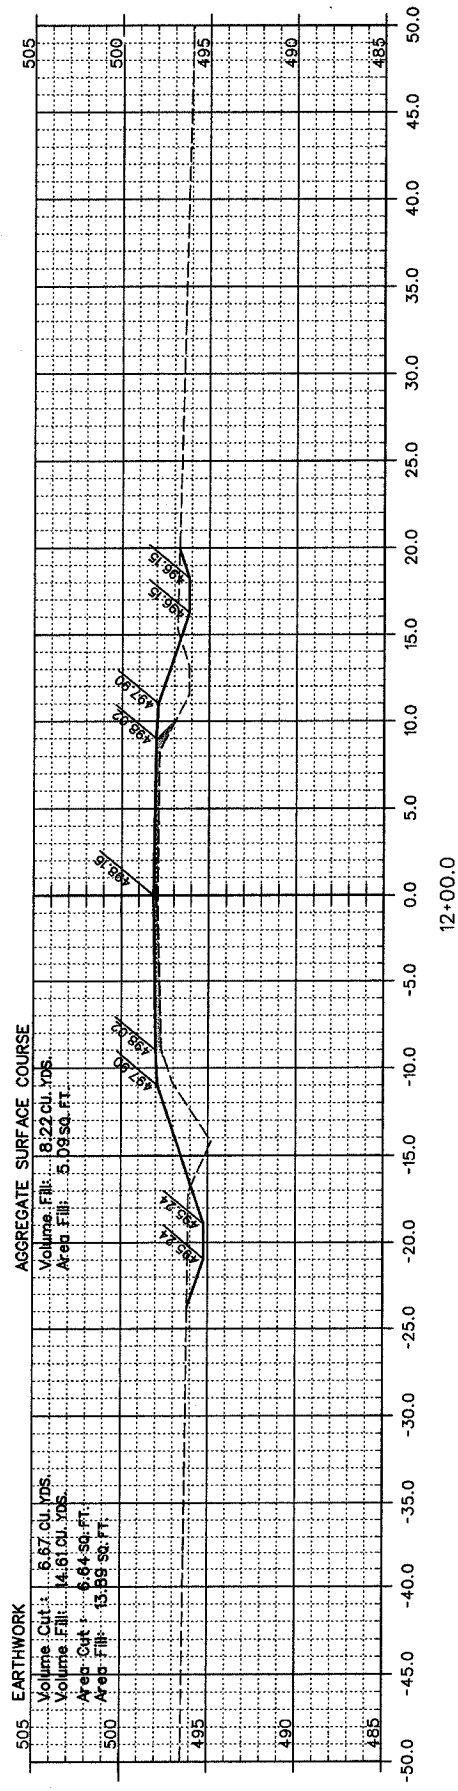


ROUTE	SECTION	COUNTY	TOWNSHIP	TOTAL SHEETS	SHEET NUMBER
T.R. 93	04-01178-00-BR	UNION	SEC 33, T11S, R1W	14	7
JOB NO. C-99-545-04			PROJECT NO. BROS-181 (22)		
JOHN RICH SCHOOL ROAD			CONTRACT NO. 99271		

TOTAL ESTIMATED EARTHWORK QUANTITIES
 EARTH EXCAVATION (SPECIAL) - 640 CU. YDS. (EARTH EXC., CHANNEL EXC. & STRUCTURE EXC.)
 EARTH EMBANKMENT - 655 CU. YDS.
 FURNISHED EXCAVATION - 175 CU. YDS. @ 25% LOSS

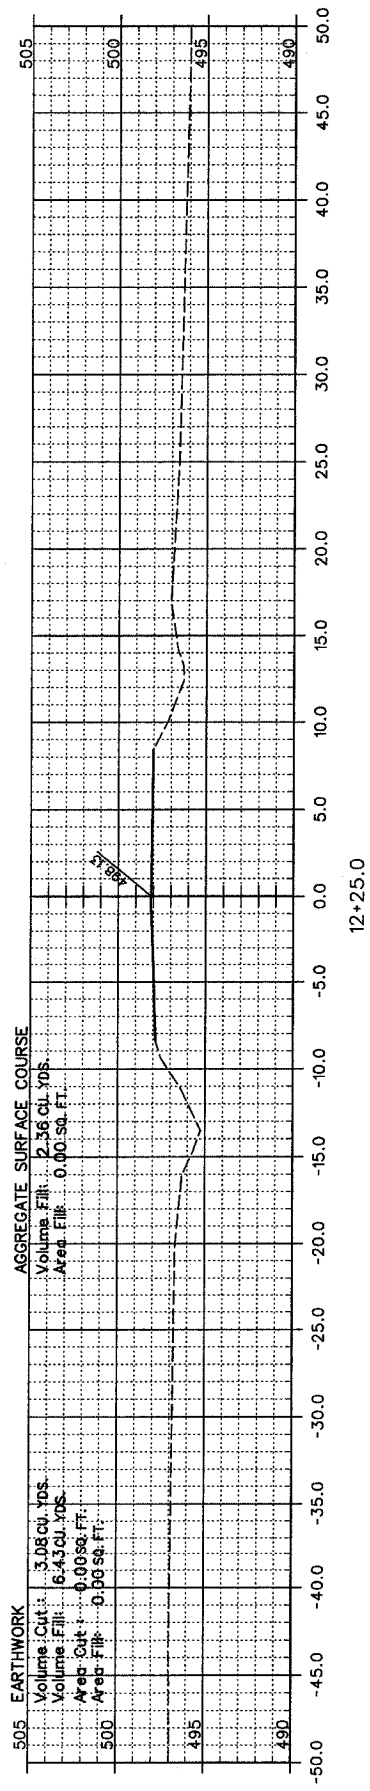

NOTE: SHADED AREA DENOTES AGGREGATE SURFACE COURSE.