


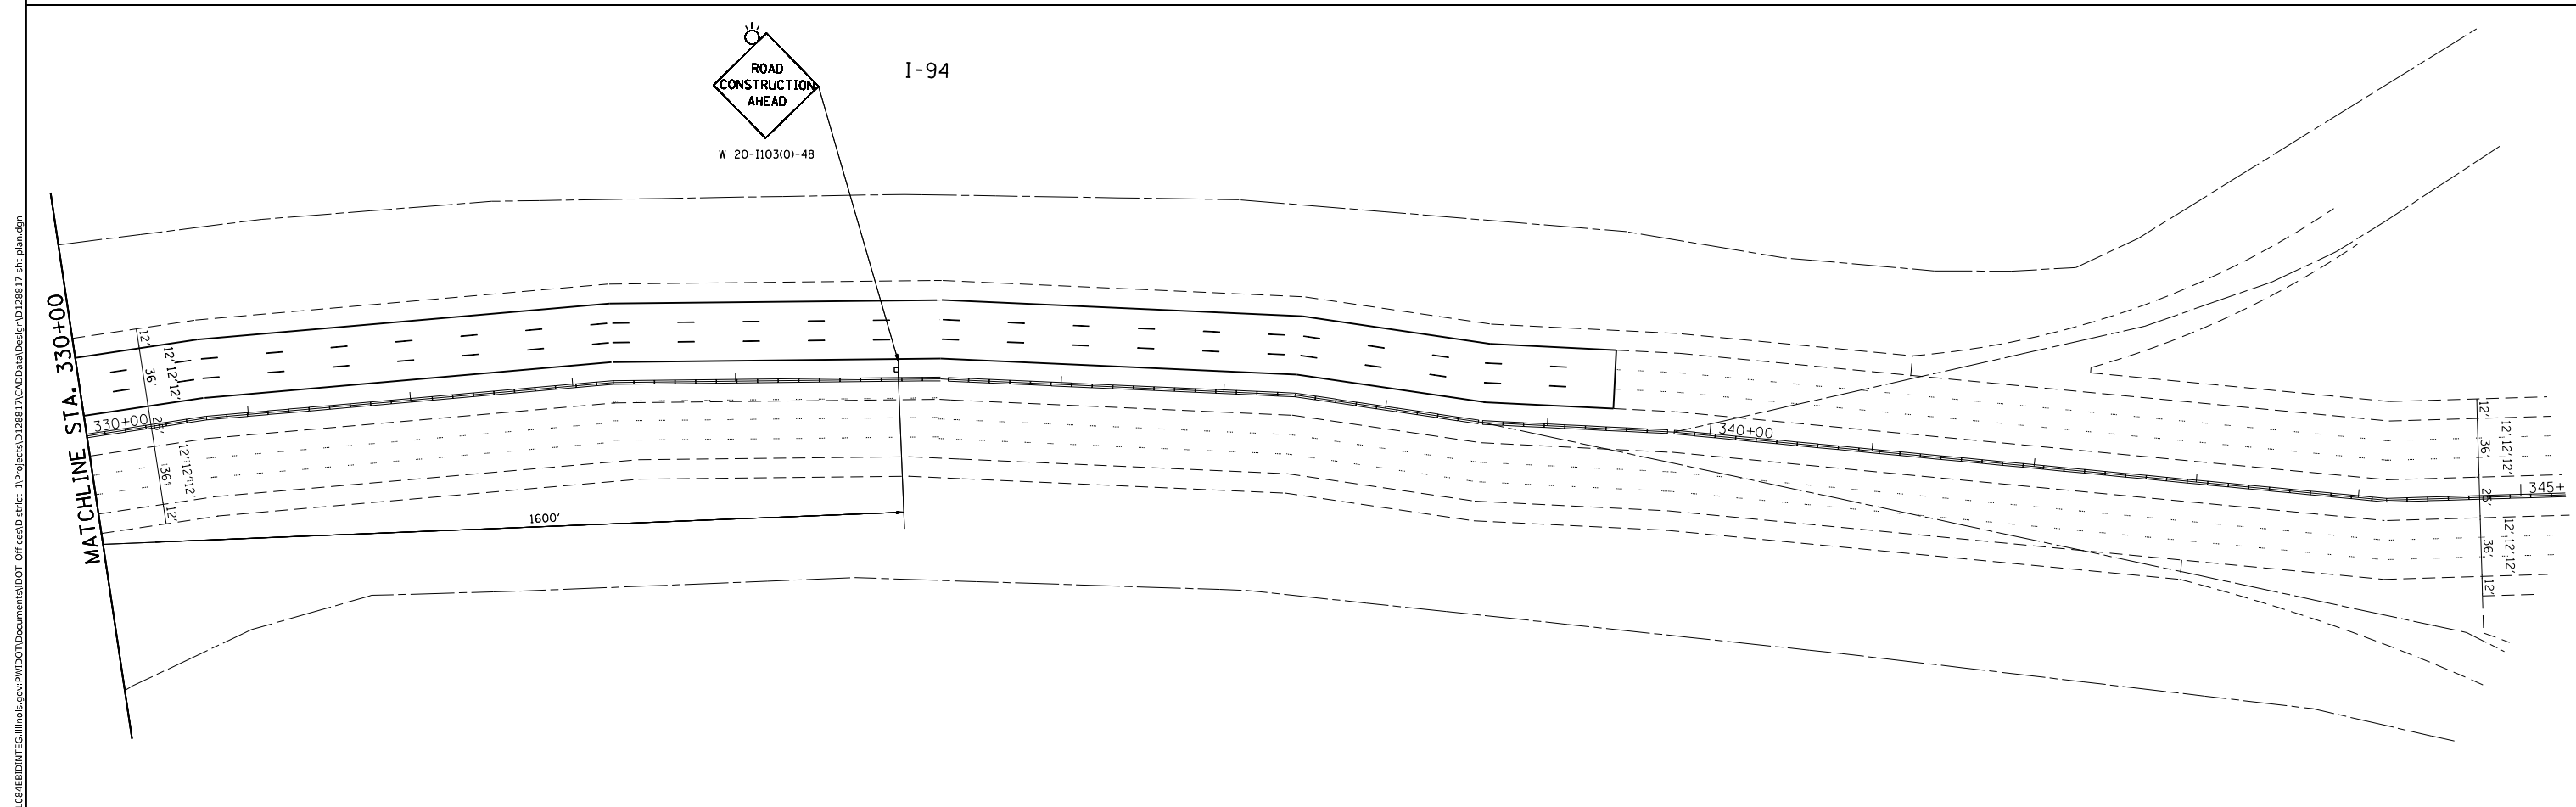
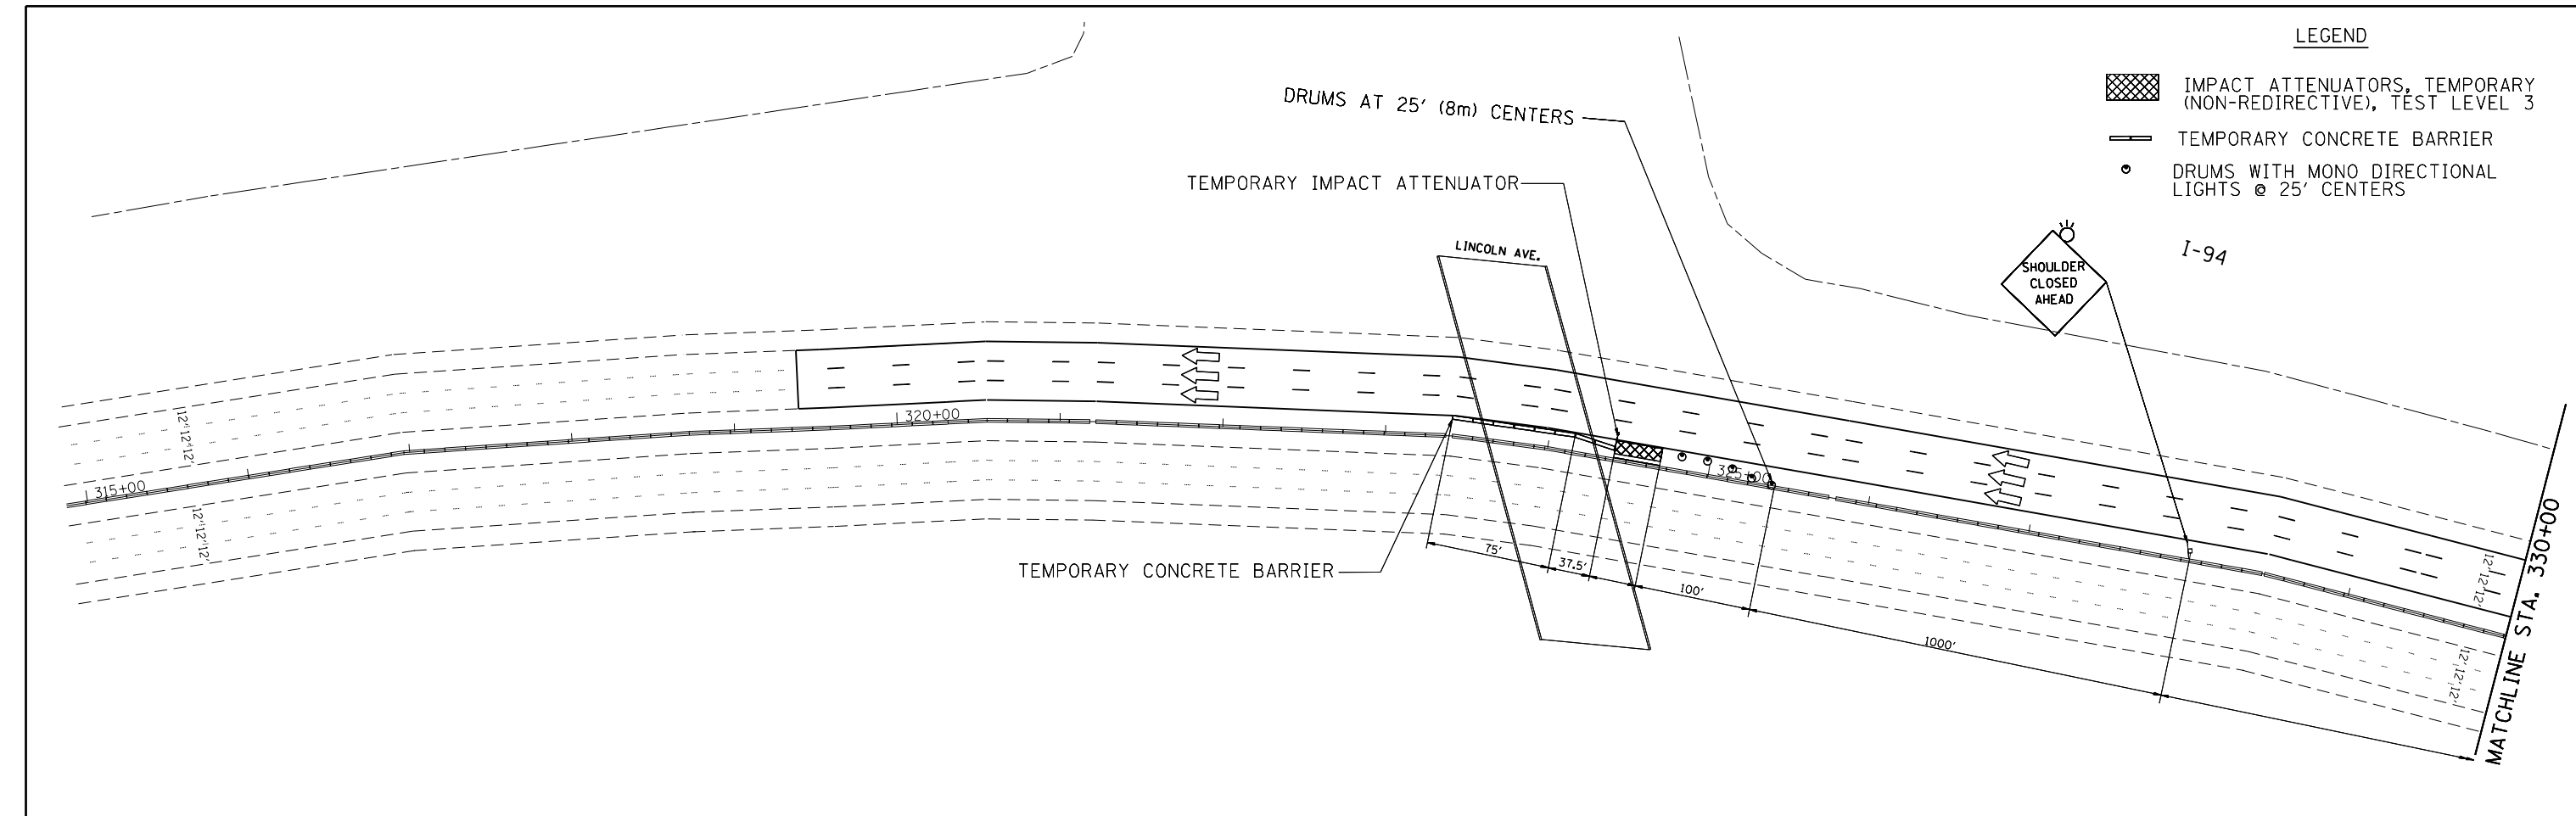


LEGEND

-  IMPACT ATTENUATORS, TEMPORARY (NON-REDIRECTIVE), TEST LEVEL 3
-  TEMPORARY CONCRETE BARRIER
-  DRUMS WITH MONO DIRECTIONAL LIGHTS @ 25' CENTERS



MODEL: Default
 FILE NAME: P:\1103\B&E\BID\ITEC\Illinois\gov\PIW\DOT\Documents\1\DOT\Office\1\Projects\128817\CADD\B&E\Design\128817-shr-plan.dgn

USER NAME = saintvlch	DESIGNED -	REVISED -
	DRAWN -	REVISED -
PLOT SCALE = 100.0000' / in.	CHECKED -	REVISED -
PLOT DATE = 8/28/2017	DATE -	REVISED -

STATE OF ILLINOIS
DEPARTMENT OF TRANSPORTATION

ROADWAY PLAN I-94 (EDENS EXPY.)
AT LINCOLN AVE

SCALE: 1"=50' SHEET OF SHEETS STA. 421+43.9 TO STA. 441+85.5

F.A.I. RTE.	SECTION	COUNTY	TOTAL SHEETS	SHEET NO.
94	2017-019I	COOK	16	14
CONTRACT NO. 62F38				
ILLINOIS FED. AID PROJECT				