


# CONCRETE REMOVAL




TOP VIEW

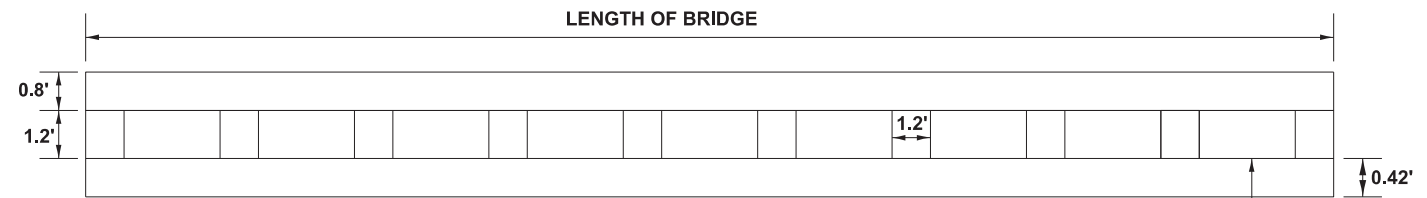


FRONT VIEW

SAW CUT FLUSH WITH BRIDGE CURB

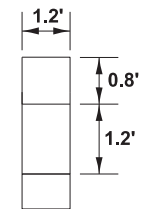

SIDE VIEW

STRUCTURE NUMBER	LENGTH OF BRIDGE	CU YD CONCRETE
SN 009-032	53'	33

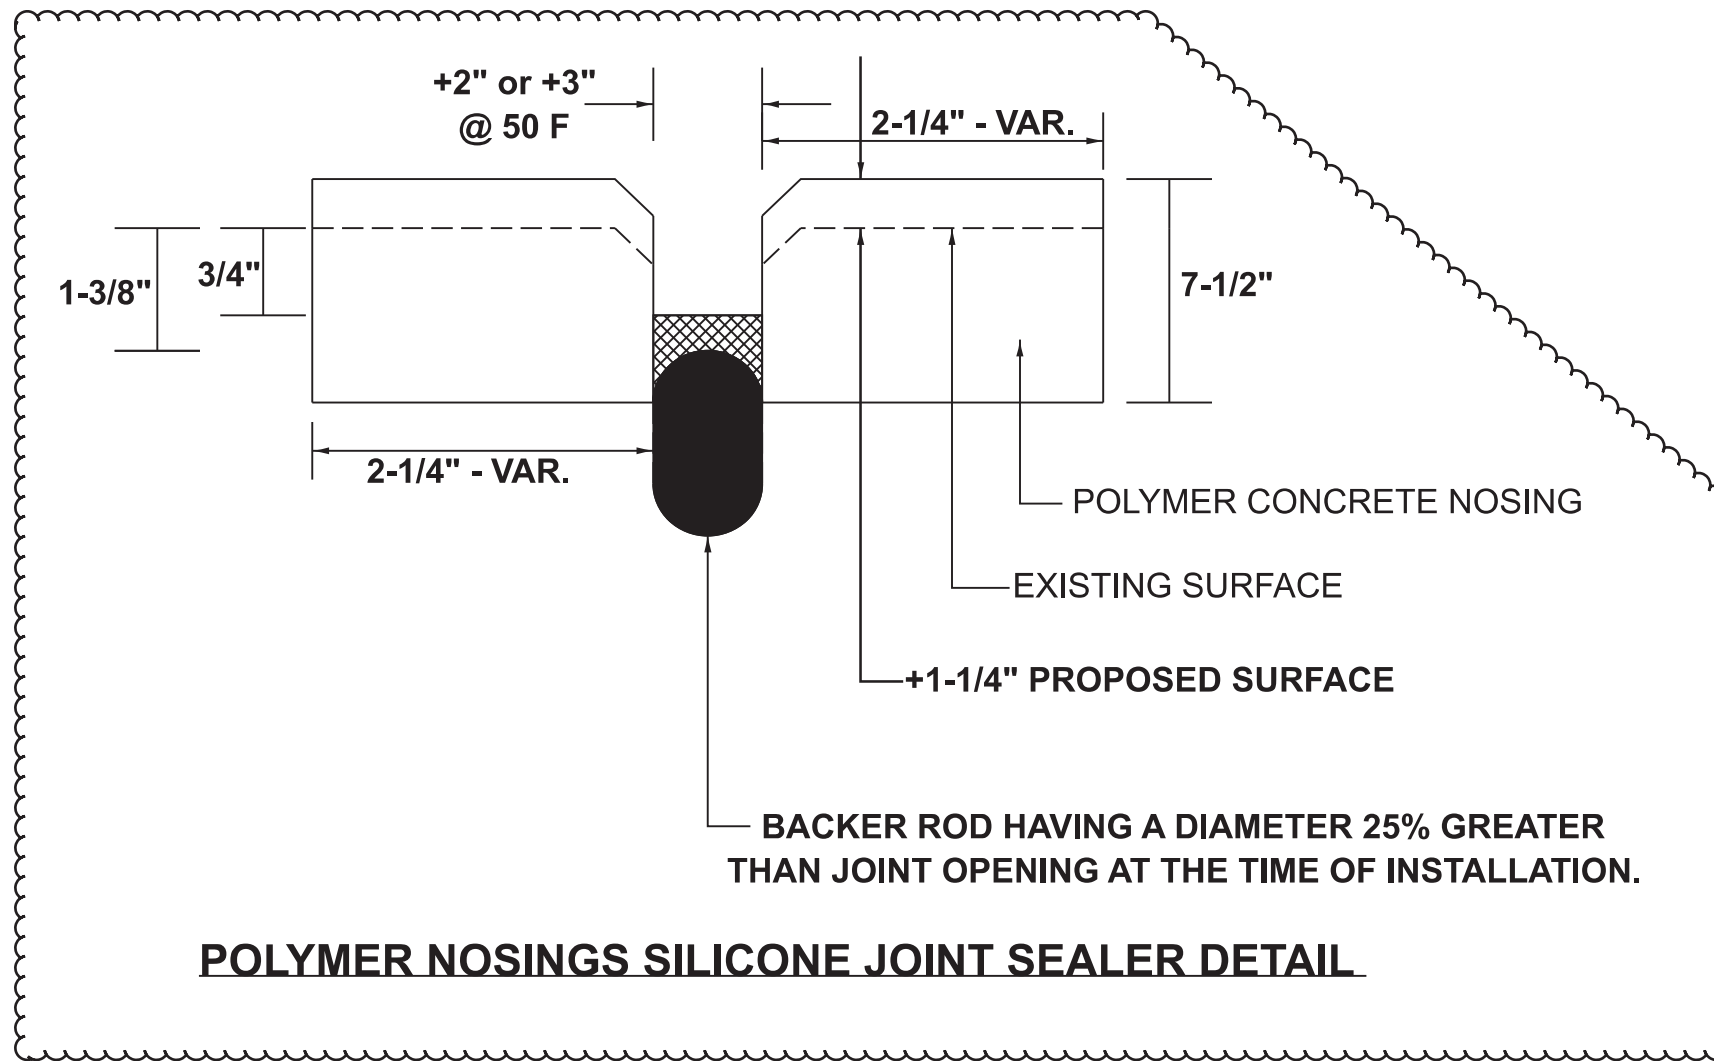

POLYMER NOSINGS SILICONE JOINT SEALER DETAIL



REVISD 11-2-2023

MODEL: CONCRETE REMOVAL (Sheet)  
FILE NAME: P:\Projects\78A02\Documents\DOT\Office\Drawings\78A02\CAD\Drawings\78A02-SHS-DetailS.dwg

USER NAME = Jaxon.Horn	DESIGNED -	REVISED -
PLOT SCALE = 0.16666633 1/In.	DRAWN -	REVISED -
PLOT DATE = 11/1/2023	CHECKED -	REVISED -
	DATE -	REVISED -

STATE OF ILLINOIS  
DEPARTMENT OF TRANSPORTATION

DETAIL: CONCRETE REMOVAL,  
POLYMER NOSINGS SILICONE JOINT SEALER

SCALE: SHEET 37 OF 37 SHEETS STA. TO STA.

F.A.P. RTE.	SECTION	COUNTY	TOTAL SHEETS	SHEET NO.
312	(131,132,102,101)RS-8	VARIOUS	37	37
CONTRACT NO. 78A02				
ILLINOIS FED. AID PROJECT				