




PROFILE	REVISION	DATE
NO.	BY	
NOTE BOOK	PLOTTED	
NO.	GRADES CHECKED	
	STRUCTURE NOTATION CHKD	

F.A.I. RTE.	SECTION	COUNTY	TOTAL SHEETS	SHEET NO.
94	2005-037 L	COOK	45	37
STA. 2021+00.00 TO STA. 2365+00.00				
FED. ROAD DIST. NO.		ILLINOIS FED. AID PROJECT		

#60A08

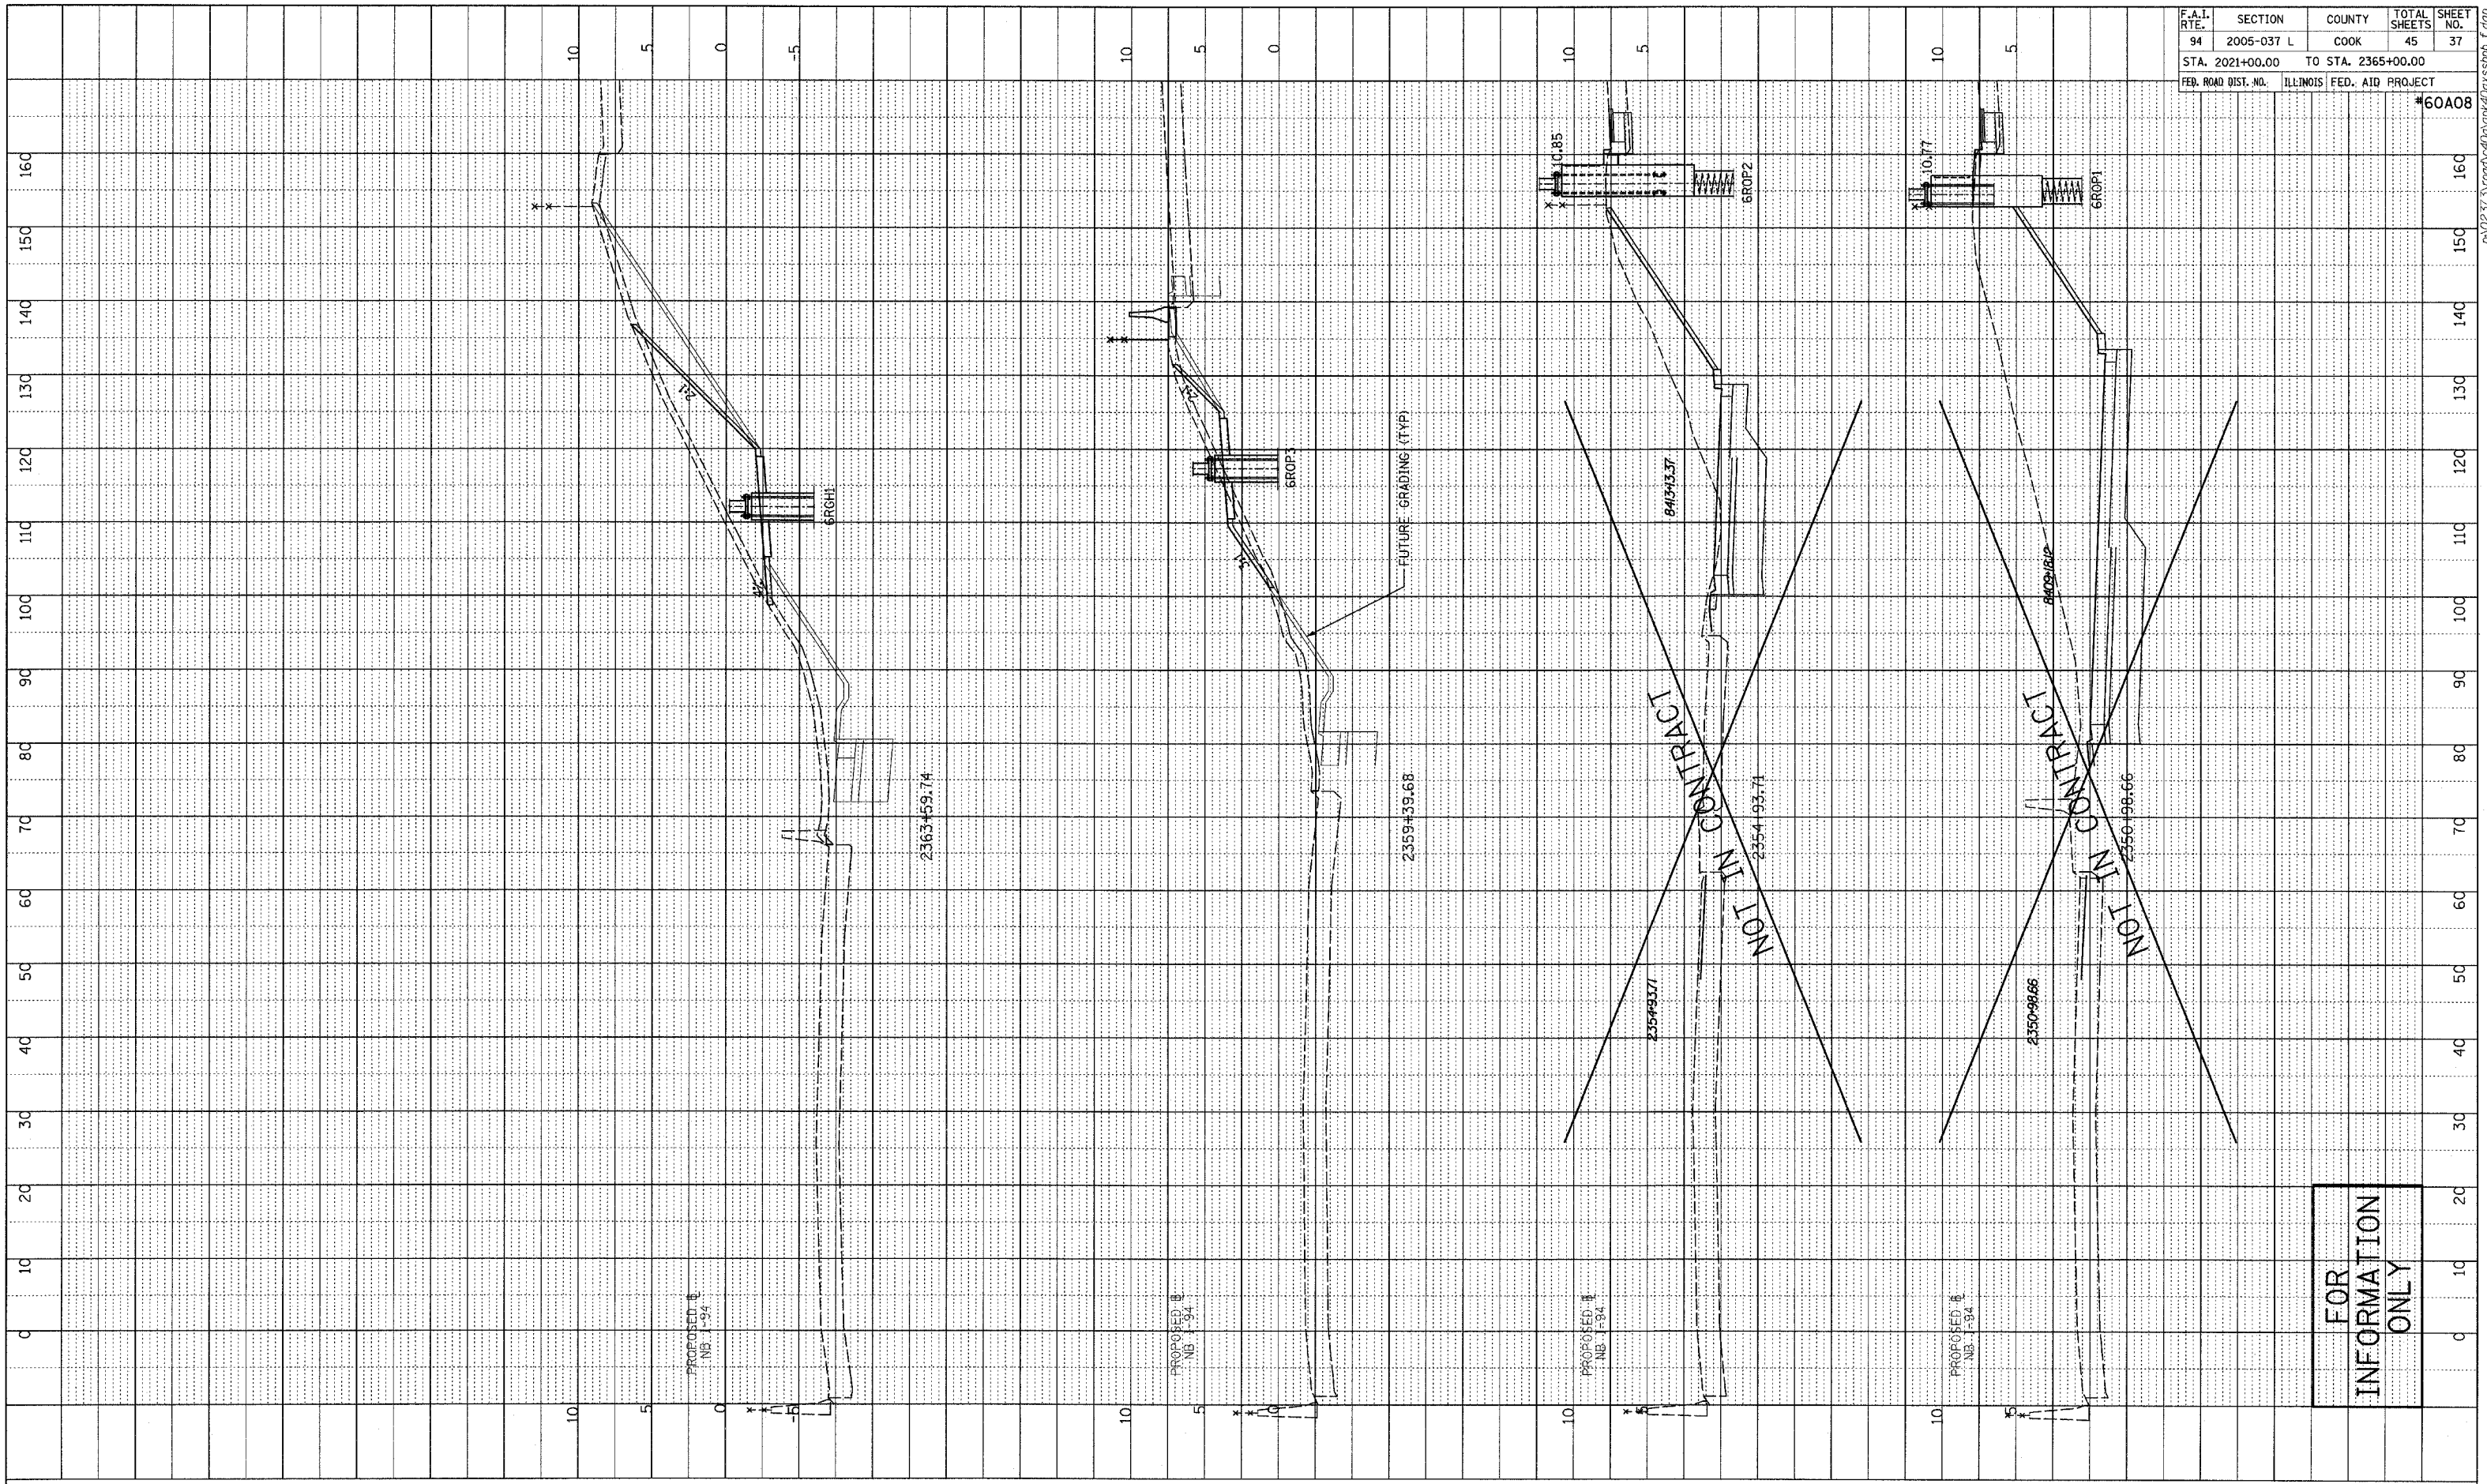

TYLIN INTERNATIONAL

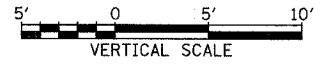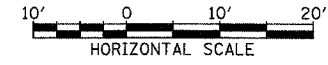

FOR  
INFORMATION  
ONLY

NB I-94 (DAN RYAN EXPRESSWAY)  
STA. 2350+98.66 TO 2363+59.74