




DATE	
BY	
PROFILE SUPERVISOR	
PLOTTED	
CHECKED	
GRADE	
STRUCTURE	
NOTATION	
NO.	

F.A.I. RTE.	SECTION	COUNTY	TOTAL SHEETS	SHEET NO.
94	2005-037 L	COOK	45	38
STA. 2021+00.00		TO STA. 2365+00.00		
FED. ROAD DIST. NO.		ILLINOIS FED. AID PROJECT		

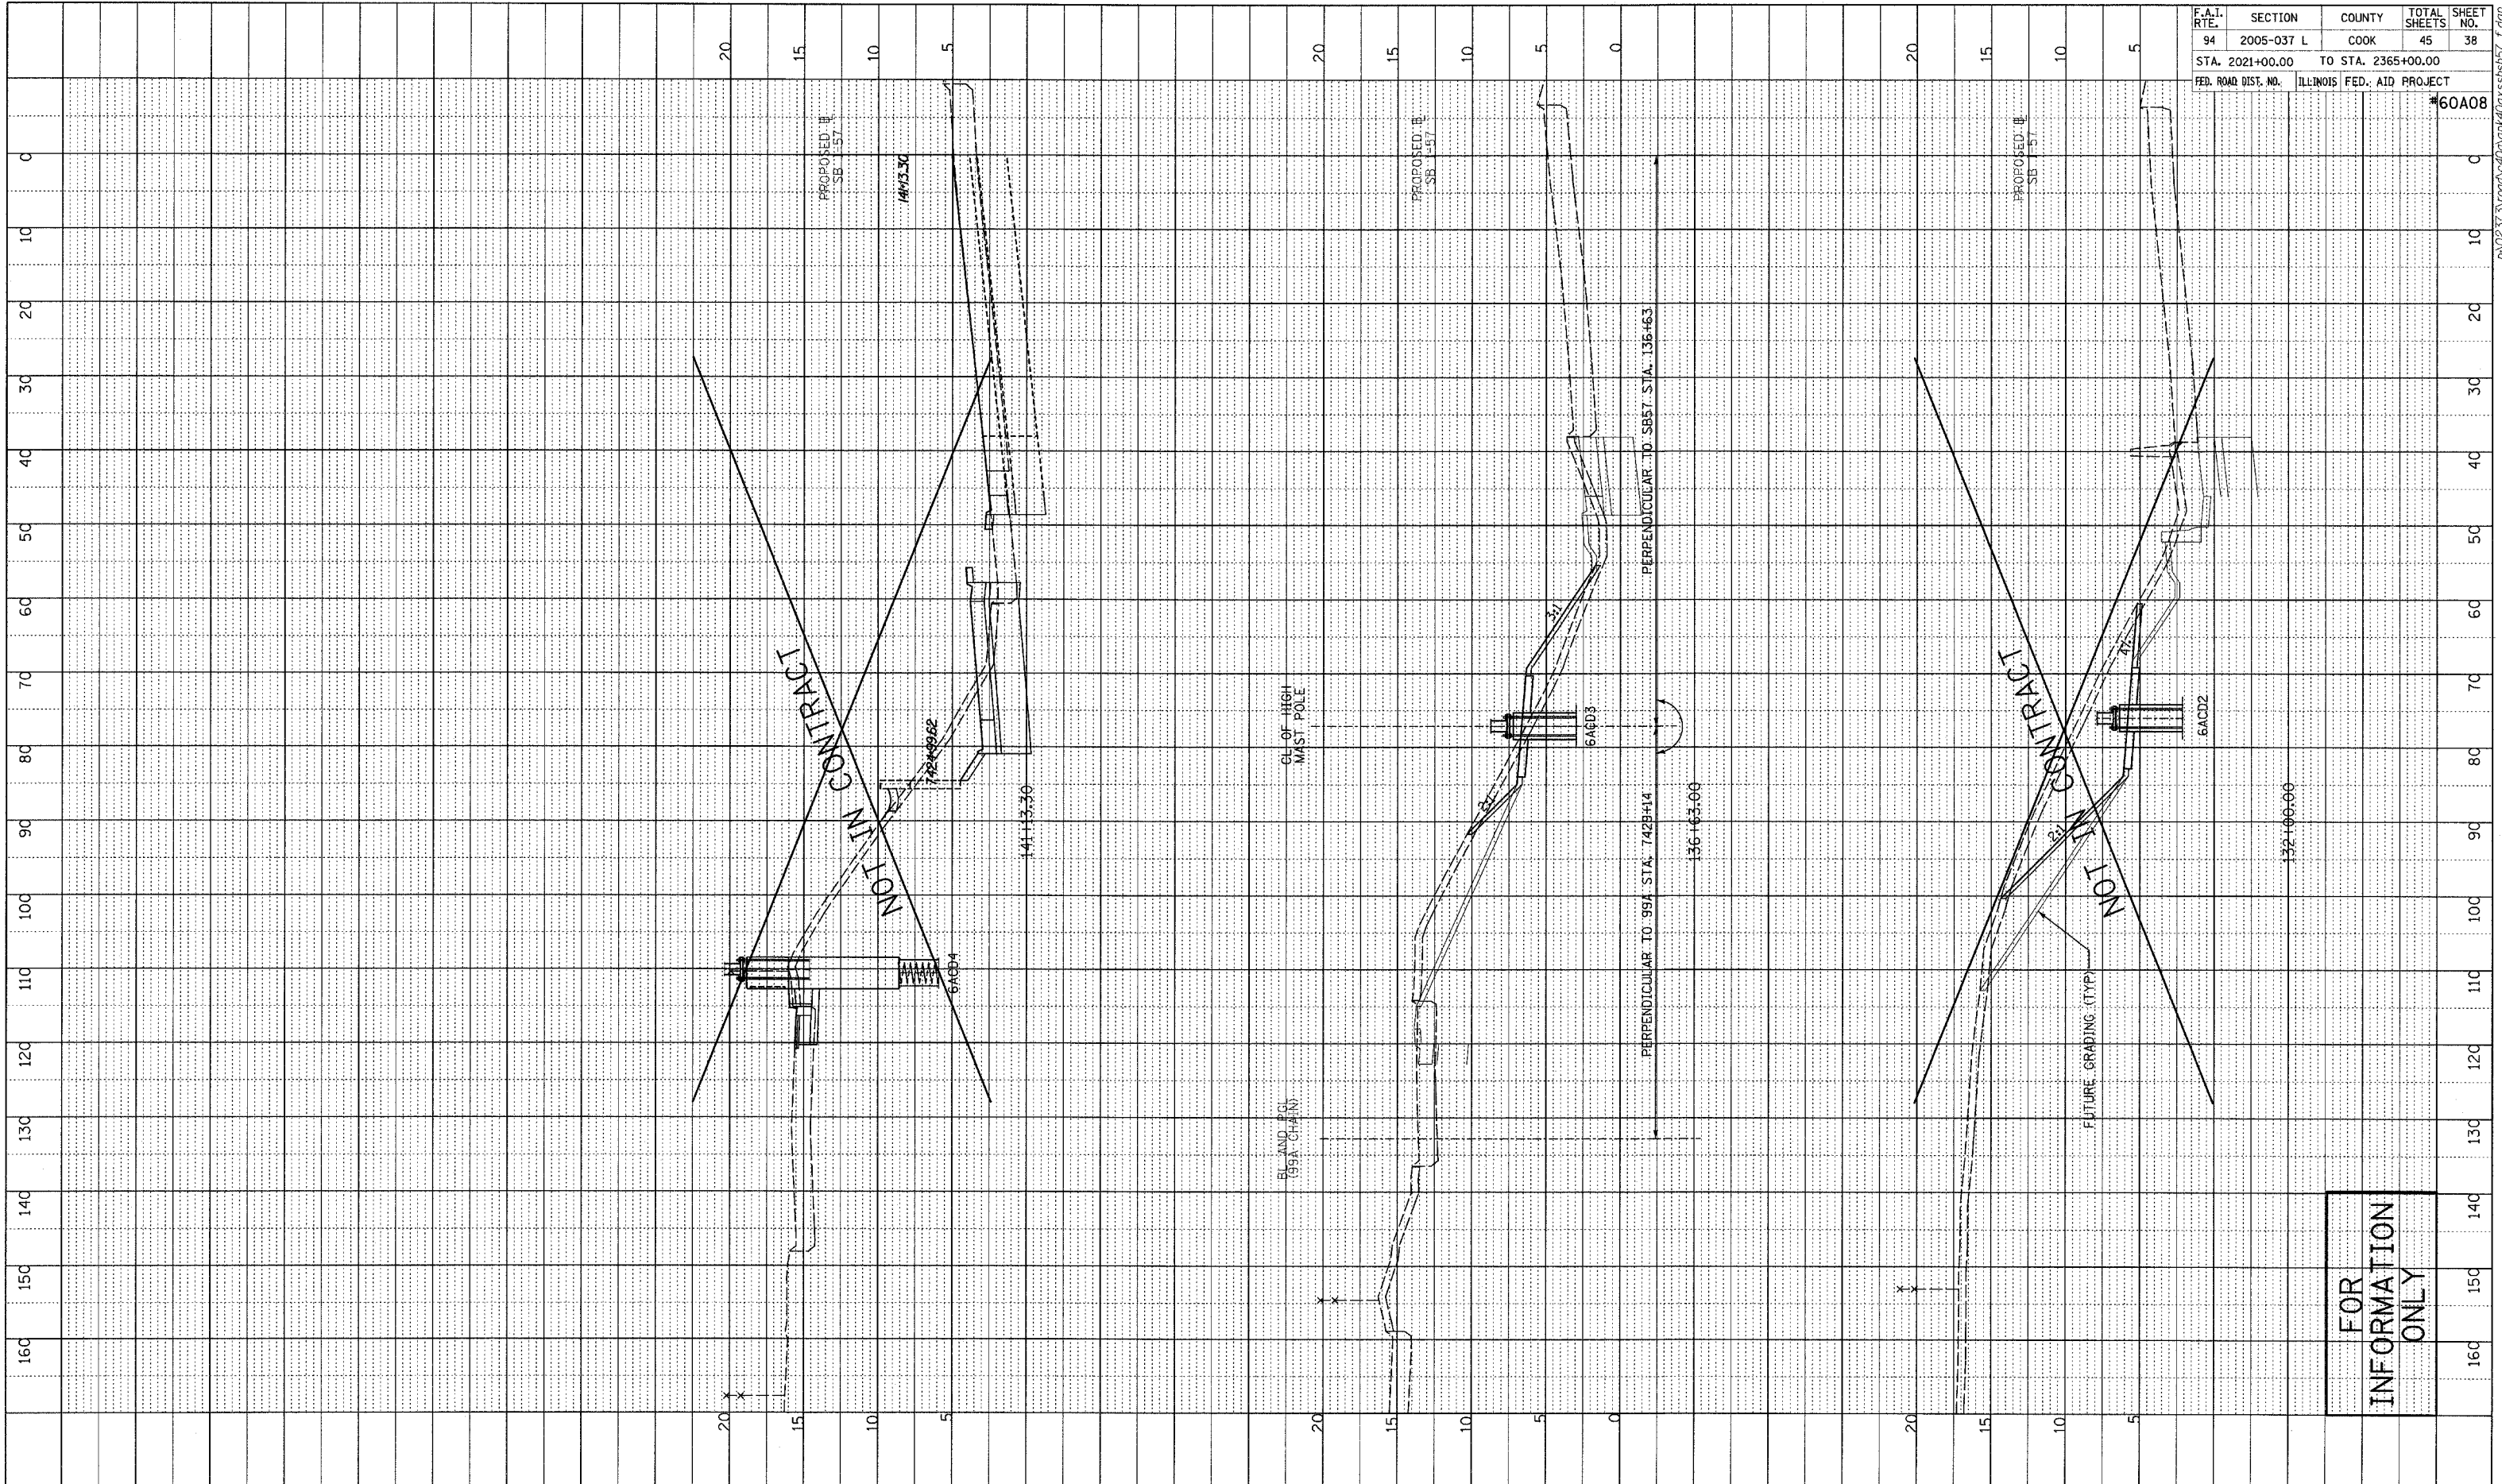

FOR  
INFORMATION  
ONLY

TYLIN INTERNATIONAL

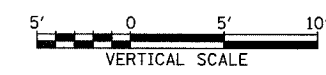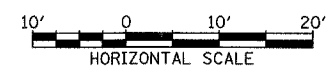

STA. 132+00 TO STA. 141+13.30 SB I-57