




PROFILE	REVISION	DATE
NO.	BY	
NOTE BOOK	PLOTTED	
STRUCTURE	GRADES CHECKED	
NOTATION	STATUS	CHKD

F.A.I. RTE.	SECTION	COUNTY	TOTAL SHEETS	SHEET NO.
94	2005-037 L	COOK	45	41
STA. 2021+00.00		TO STA. 2365+00.00		
FED. ROAD DIST. NO.	ILLINOIS FED. AID PROJECT			

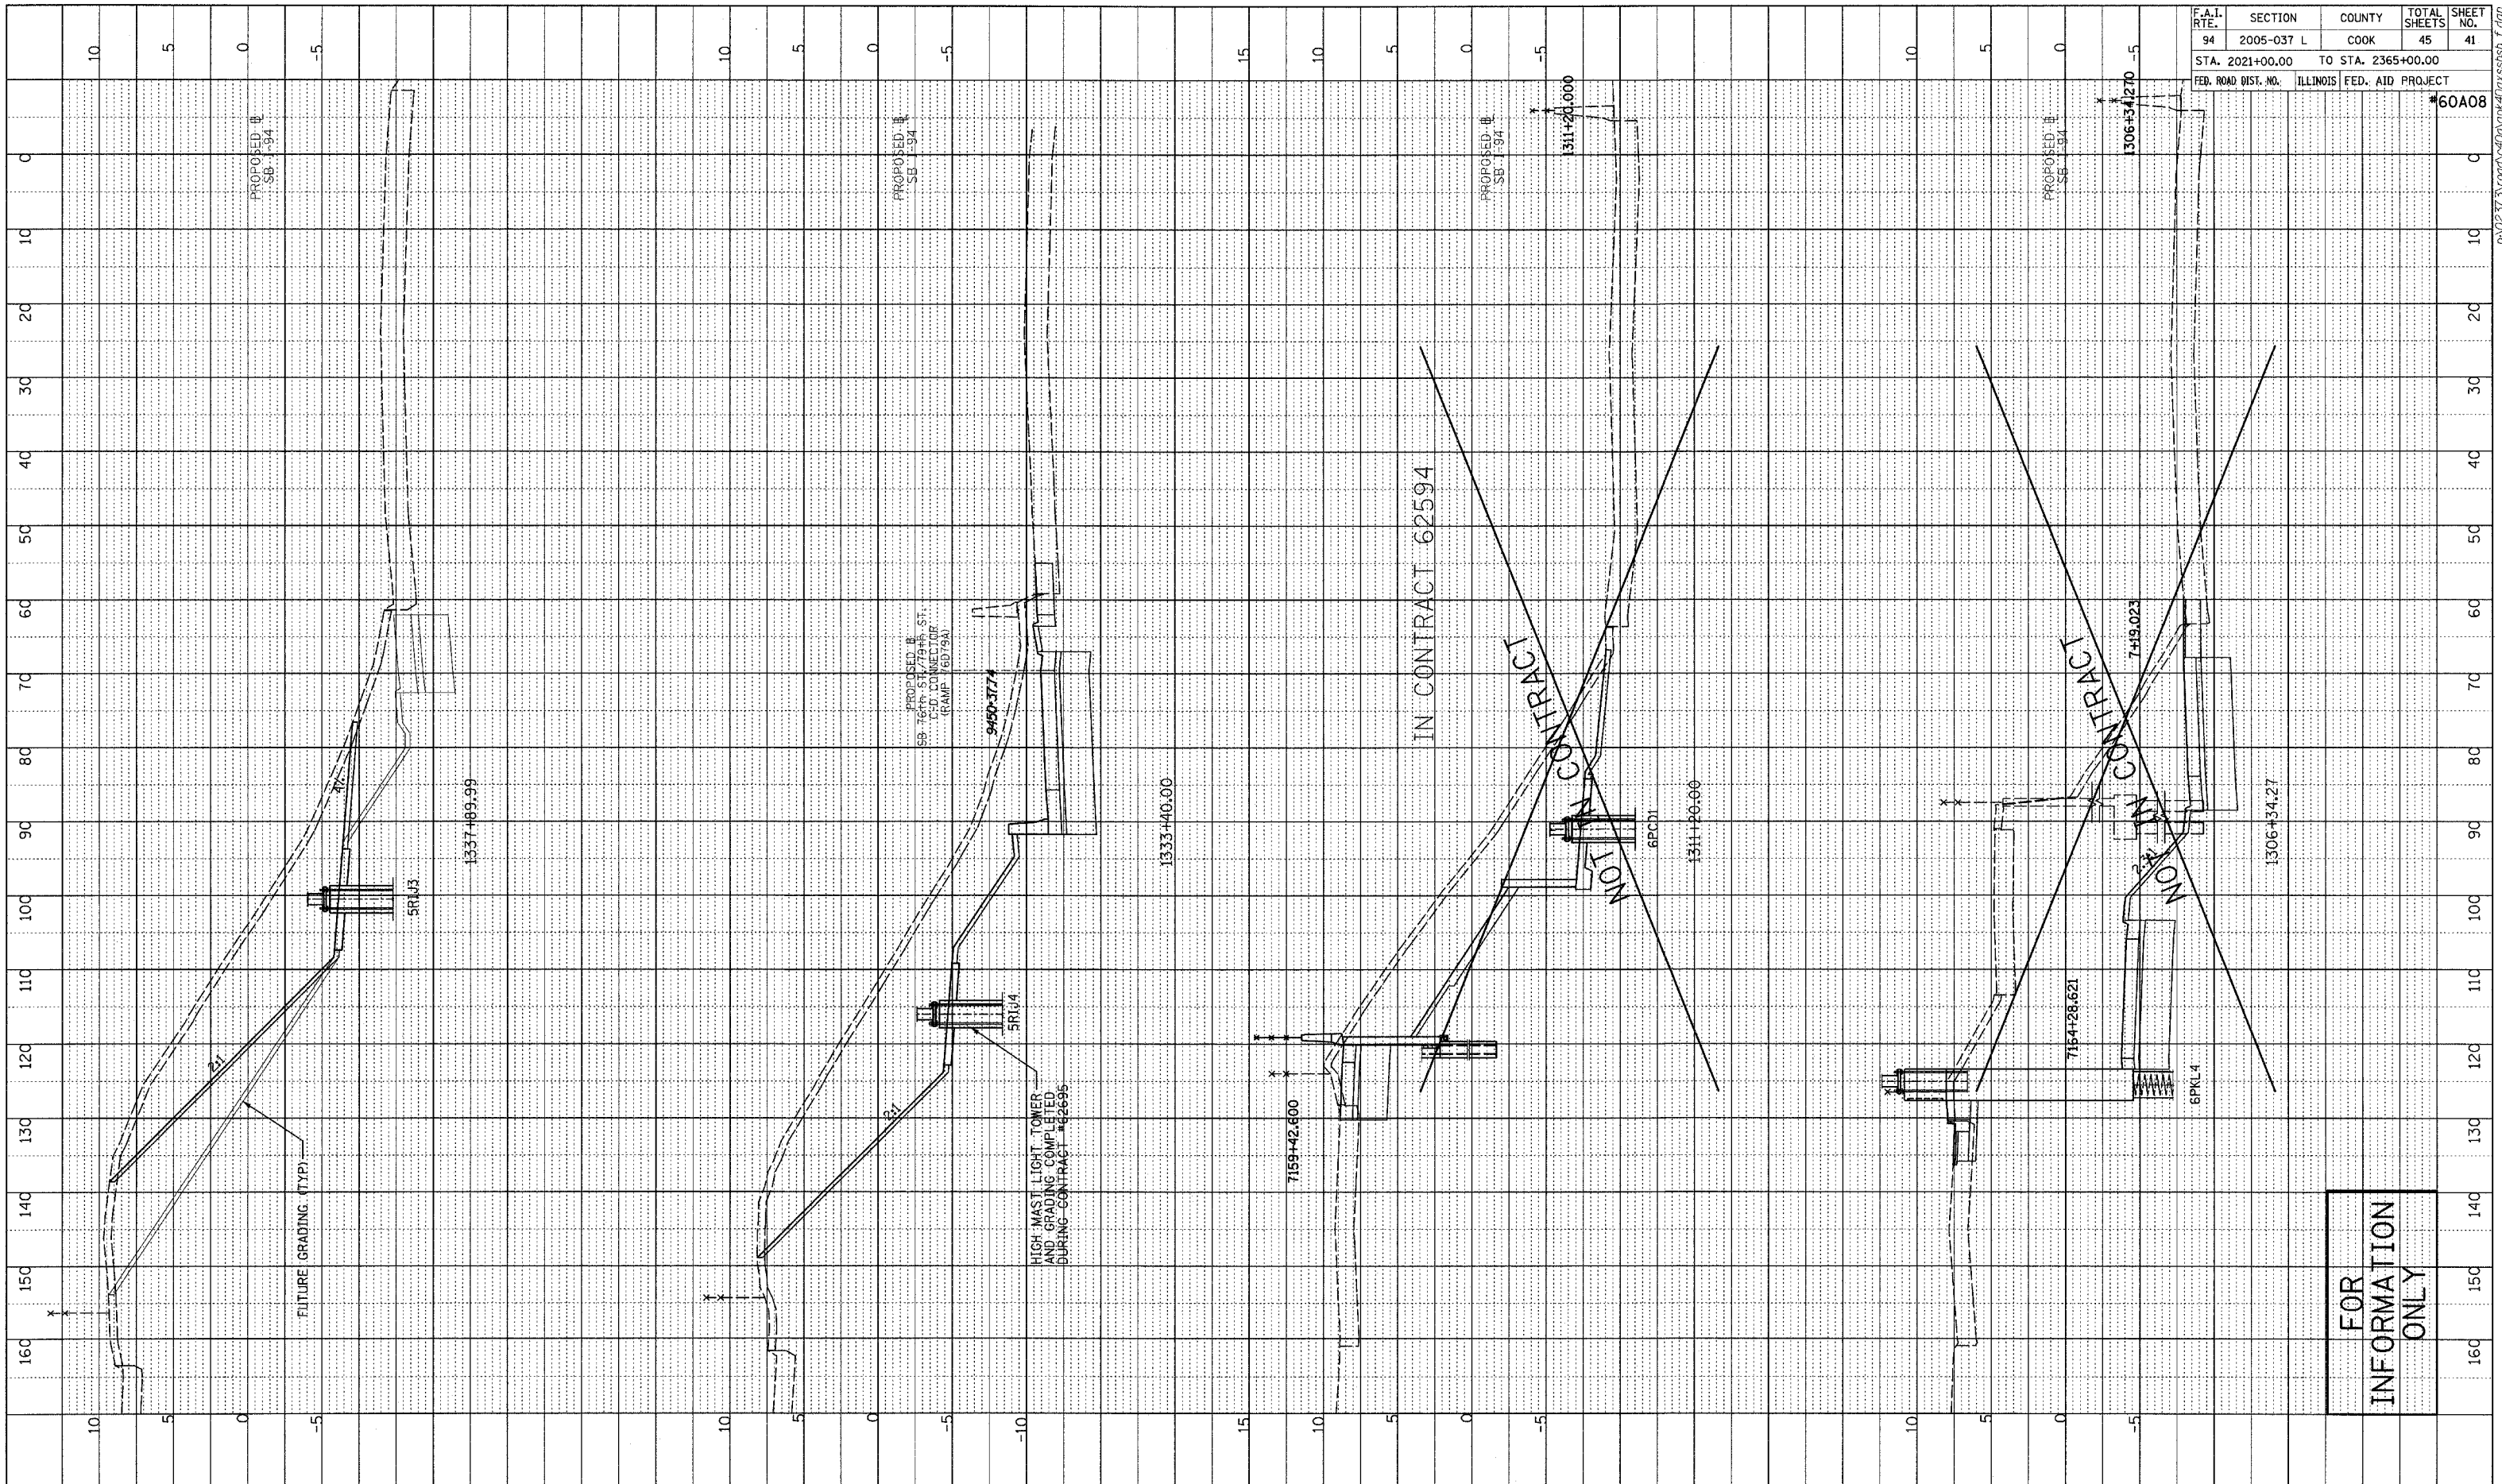

FOR INFORMATION ONLY

TYLIN INTERNATIONAL

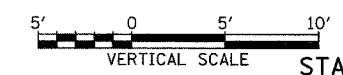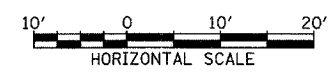

SB I-94 (DAN RYAN EXPRESSWAY)
STA. 1306+34.27 TO STA. 1337+89.99

#60A08