


F.A.I. RTE	SECTION	COUNTY	TOTAL SHEETS	SHEET NO.
80/94	*	COOK	870	9
STA.		TO STA.		
FED ROAD DIST. NO.		ILLINOIS FED. AID PROJECT		

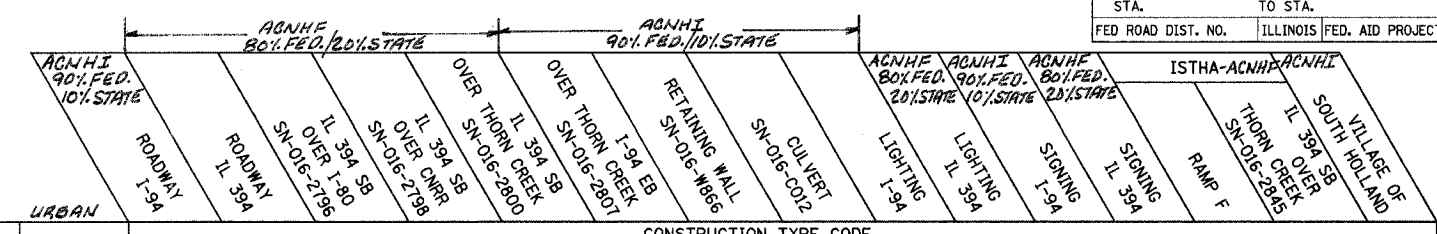

CODE	PAY ITEM	UNIT	TOTAL	CONSTRUCTION TYPE CODE															
				J000-2A	J000-2A	X271-2A	X181-2A	X071-2A	X071-2A	Y007	Y007	Y030-1E	Y030-1E	Y002-1C	Y002-1C	J000-2A	X071-2A	Y10Z	
M4830360	PORTLAND CEMENT CONCRETE SHOULDERS - 360MM	SQ M	25745	14947	10798														
M4832000	PROTECTIVE COAT	SQ M	30377	15996	14381														
M5010522	PIPE CULVERT REMOVAL	METER	77.5	77.5															
M5020100	STRUCTURE EXCAVATION	CU M	4089		667	948	918	483	1073										
M5020200	COFFERDAM EXCAVATION	CU M	470				470												
M5030115	NEOPRENE EXPANSION JOINT 65MM	METER	14			14													
M5030125	NEOPRENE EXPANSION JOINT 100MM	METER	52.1				36.9	15.2											
M5030350	CONCRETE STRUCTURES	CU M	2621.2		290.0	397.3	935.6	565.7	432.6										
M5030360	CONCRETE SUPERSTRUCTURE	CU M	2448.1		323.6	267.9	1078.4	778.2											
M5030380	RUSTICATION FINISH	SQ M	150						150										
M5030390	BRIDGE DECK GROOVING	SQ M	9376		1153	960	4287	2976											
M5030400	SEAL COAT CONCRETE	CU M	134				134												
M5030450	PROTECTIVE COAT	SQ M	10916		1398	1085	4943	3490											
M5041219	FURNISHING AND ERECTING PRECAST PRESTRESSED CONCRETE I-BEAMS, 1219MM	METER	587			587													
M5050305	ERECTING STRUCTURAL STEEL	L SUM	1.00		0.11		0.55	0.34											
M5050405	FURNISHING AND ERECTING STRUCTURAL STEEL	KG	2474		190	600	874	810											
M5080105	REINFORCEMENT BARS	KG	87995					73065	14,930										
M5080205	REINFORCEMENT BARS, EPOXY COATED	KG	625,290		78830	67,760	291680	156720	30,300										
M5110100	SLOPE WALL 100 MM	SQ M	2836		1630	1206													
M5120100	FURNISHING METAL PILE SHELLS 305MM	METER	2388						1,725	663									
M5120160	FURNISHING STEEL PILES HP310X79	METER	4192		1650	2542													
M5120180	FURNISHING STEEL PILES HP360X108	METER	3201.2					3201.2											
M5120315	DRIVING STEEL PILES	METER	7393.2		1650	2542	3201.2												
M5120340	DRIVING AND FILLING SHELLS	METER	2388						1,725	663									
M5120460	TEST PILE STEEL HP310X79	EACH	7		3	4													
M5120480	TEST PILE STEEL HP360X108	EACH	10					10											
M5120900	TEMPORARY SHEET PILING	SQ M	530			451		79											
M5403000	CONCRETE BOX CULVERTS	CU M	139.4							139.4									

- SPECIALTY ITEM
- ** SFTY-3N
- △ Y080
- △△ Y220 NOISE ABATEMENT WALL

REVISIONS	
NAME	DATE

ILLINOIS DEPARTMENT OF TRANSPORTATION
I-94 EAST BOUND / IL 394 SOUTH BOUND

SUMMARY OF QUANTITIES

HORIZ SCALE: NONE
VERT SCALE: NONE
DATE: JULY 18, 2005
DRAWN BY: JYMC
CHECKED BY: JES

