



F.A.I. RTE	SECTION	COUNTY	TOTAL SHEETS	SHEET NO.
80/94	*	COOK	870	23
STA.		TO STA.		
FED ROAD DIST. NO.		ILLINOIS FED. AID PROJECT		

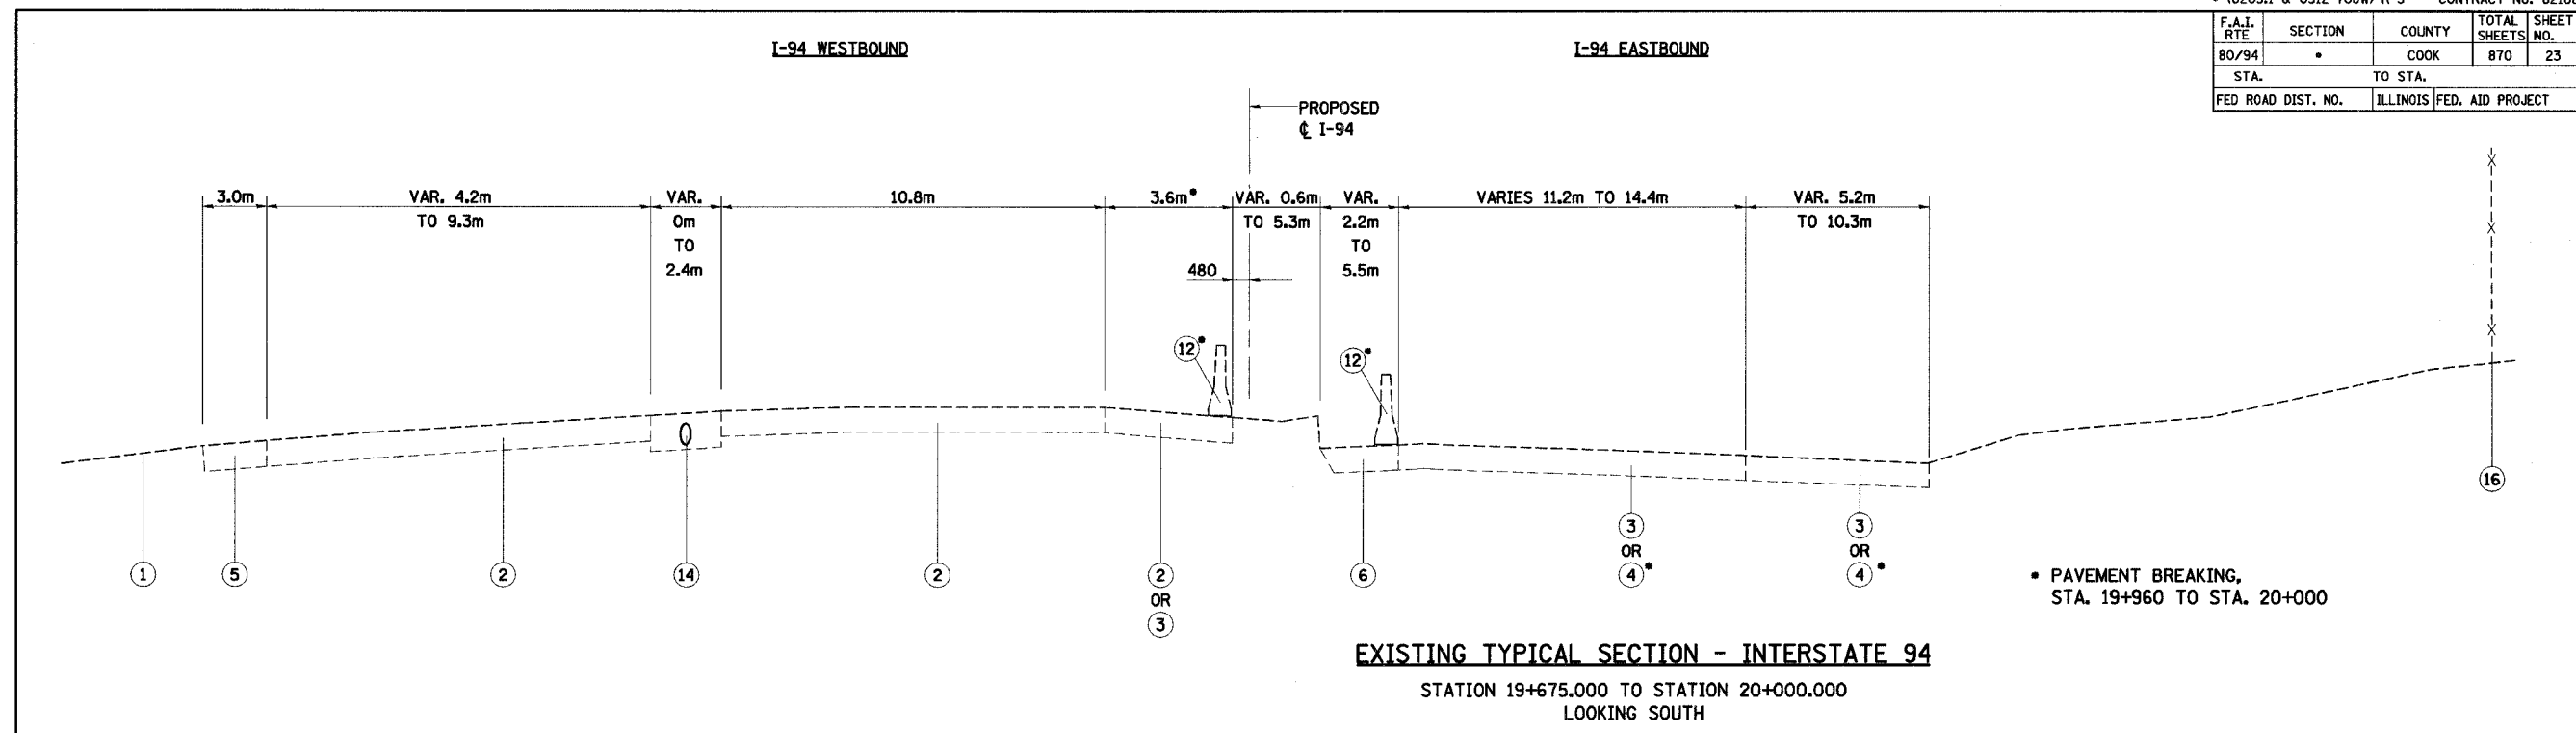


EXISTING TYPICAL SECTION - INTERSTATE 94
STATION 19+675.000 TO STATION 20+000.000
LOOKING SOUTH

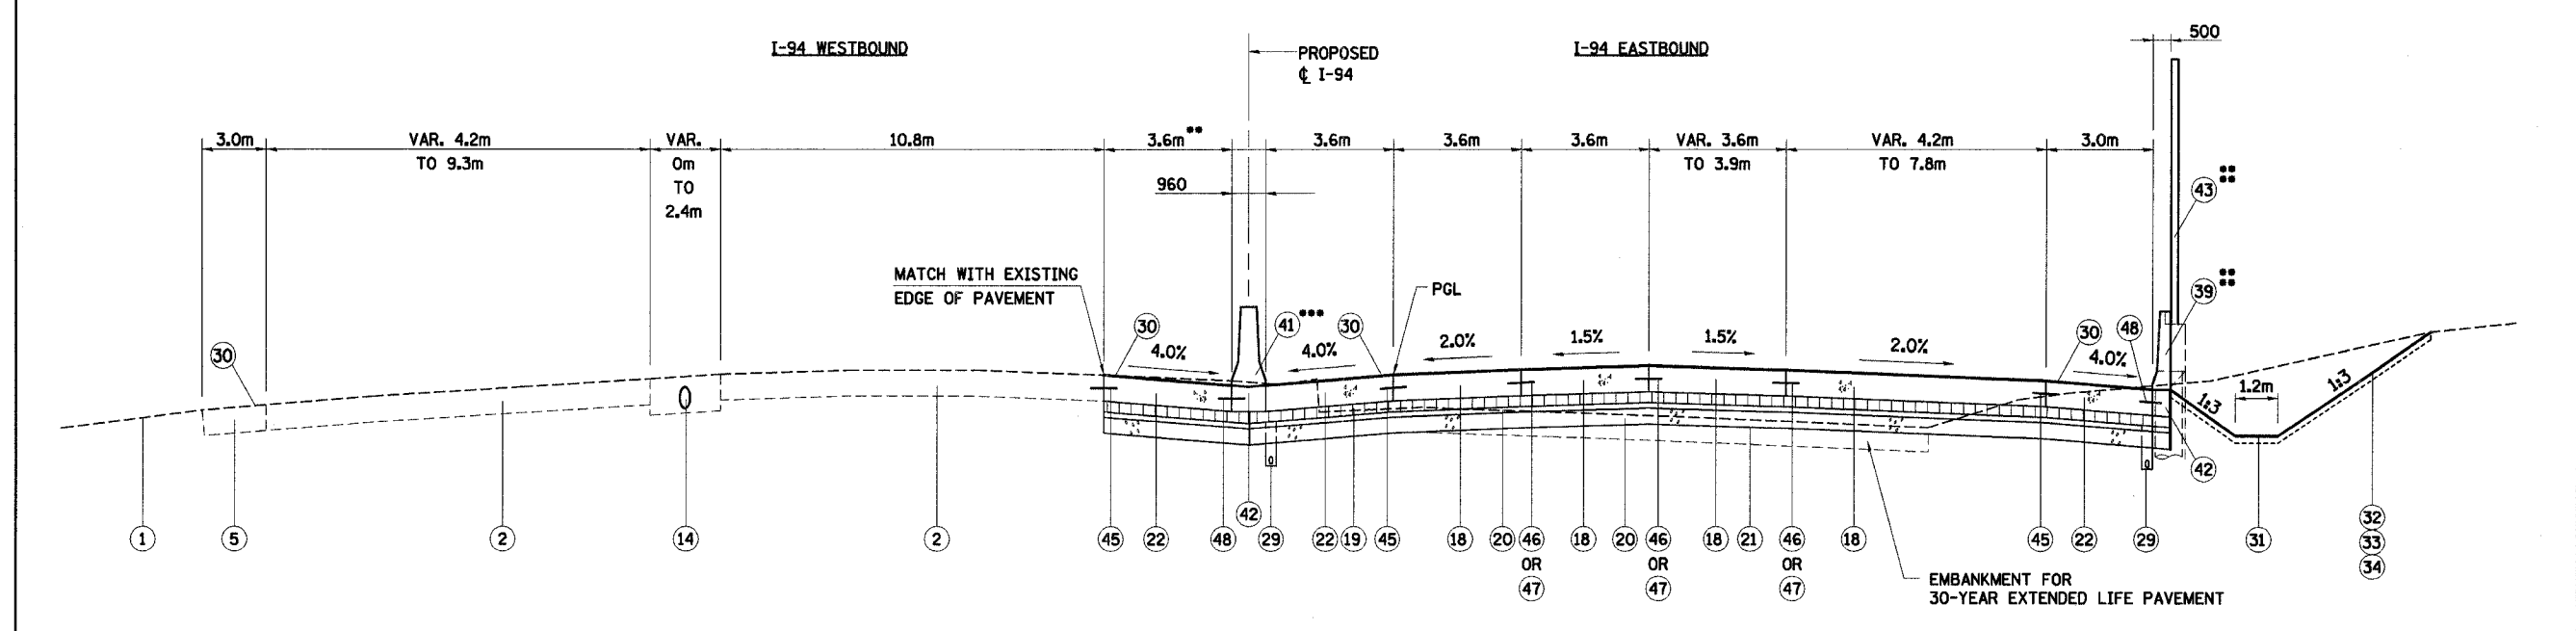

PROPOSED TYPICAL SECTION - INTERSTATE 94
STATION 19+675.000 TO STATION 20+000.000
LOOKING SOUTH

- ** I-94 WB INSIDE PROPOSED PCC SHOULDER ENDS STA. 19+888.425
- *** EXCLUDES BRIDGE PIER LOCATION
- ### STA. 19+950.000, END BARRIER SUPPORT STRUCTURE FOR NOISE ABATEMENT WALL WITH NOISE ABATEMENT WALL STRUCTURE MOUNTED, BEGIN CONCRETE GUTTER TYPE A

NOTE: SEE TS-1 FOR LEGEND AND NOTES.

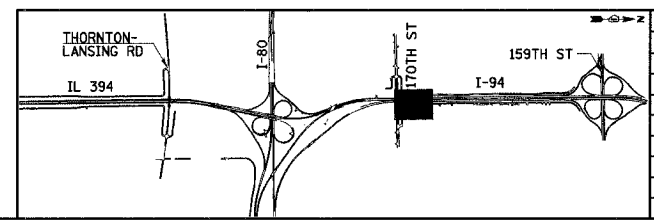

REVISIONS	
NAME	DATE

TS-6

ILLINOIS DEPARTMENT OF TRANSPORTATION
I-94 EAST BOUND / IL 394 SOUTH BOUND

**TYPICAL SECTIONS
I-94**

HORIZ SCALE: N.T.S.
VERT SCALE: N.T.S.
DATE: JULY 18, 2005

DRAWN BY: JYMC
CHECKED BY: JES

HNTB