



F.A.I. RTE	SECTION	COUNTY	TOTAL SHEETS	SHEET NO.
80/94	*	COOK	870	25A
STA.		TO STA.		
FED ROAD DIST. NO.		ILLINOIS FED. AID PROJECT		

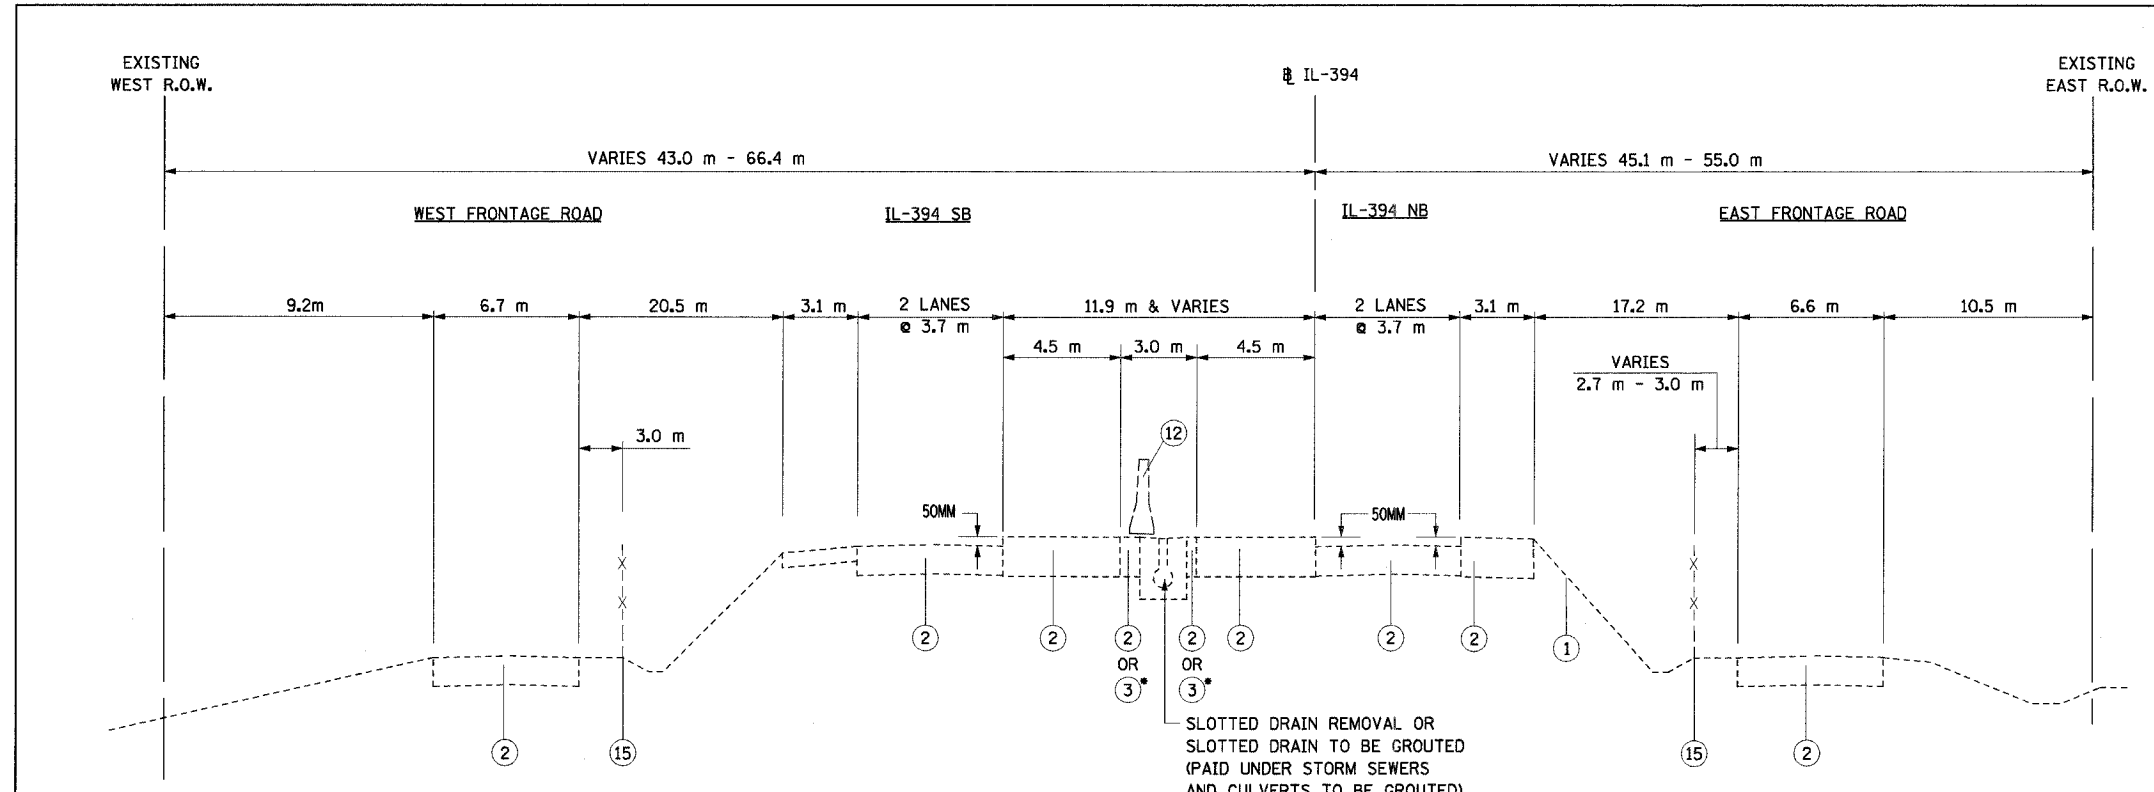

EXISTING TYPICAL SECTION - IL ROUTE 394


SOUTH TURN-AROUND
STATION 38+306.766 TO STATION 38+480.952

NOTE:
• EXISTING PAVEMENT COMPOSITION:
SHORT TERM BITUMINOUS SHOULDER,
SUPERPAVE, (FULL DEPTH) 350MM

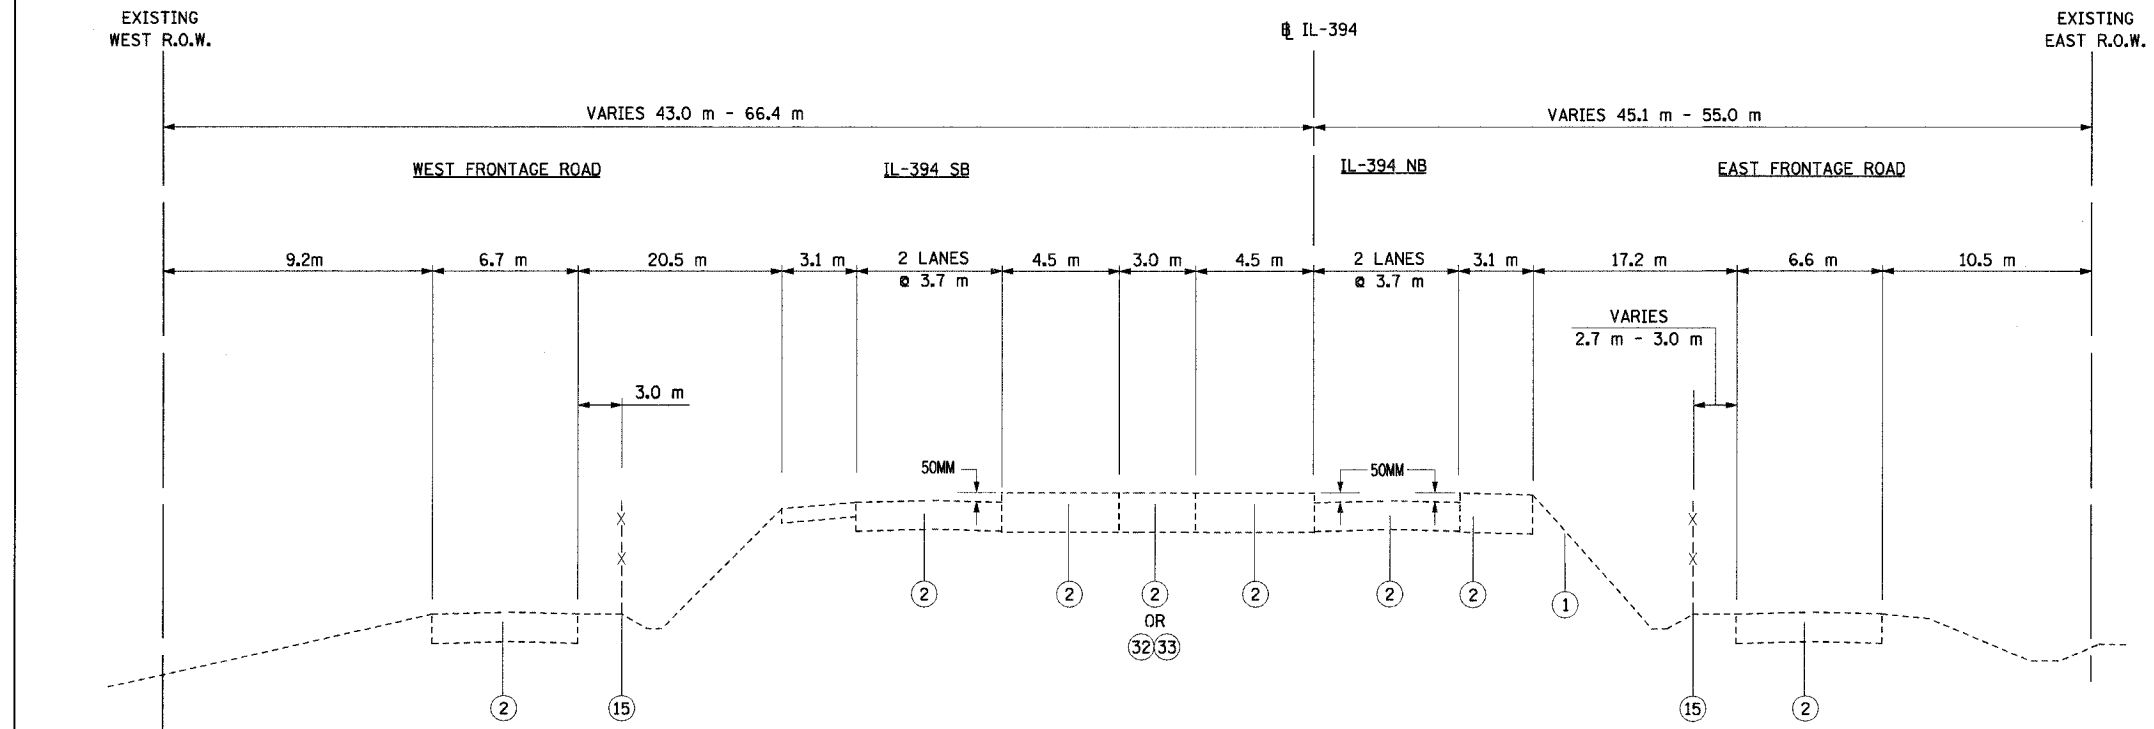

PROPOSED TYPICAL SECTION - IL ROUTE 394

SOUTH TURN-AROUND
STATION 38+306.766 TO STATION 38+480.952

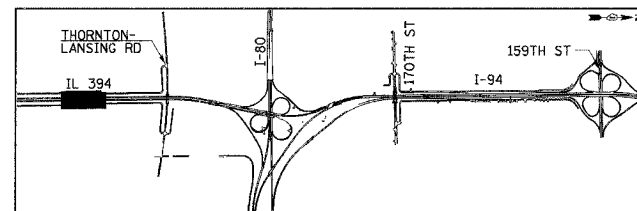

REVISIONS	
NAME	DATE

ILLINOIS DEPARTMENT OF TRANSPORTATION
I-94 EAST BOUND / IL 394 SOUTH BOUND

TYPICAL SECTIONS
IL-394

HORIZ SCALE: N.T.S.
VERT SCALE: N.T.S.
DATE: JULY 18, 2005

DRAWN BY: JYMC
CHECKED BY: JES

