
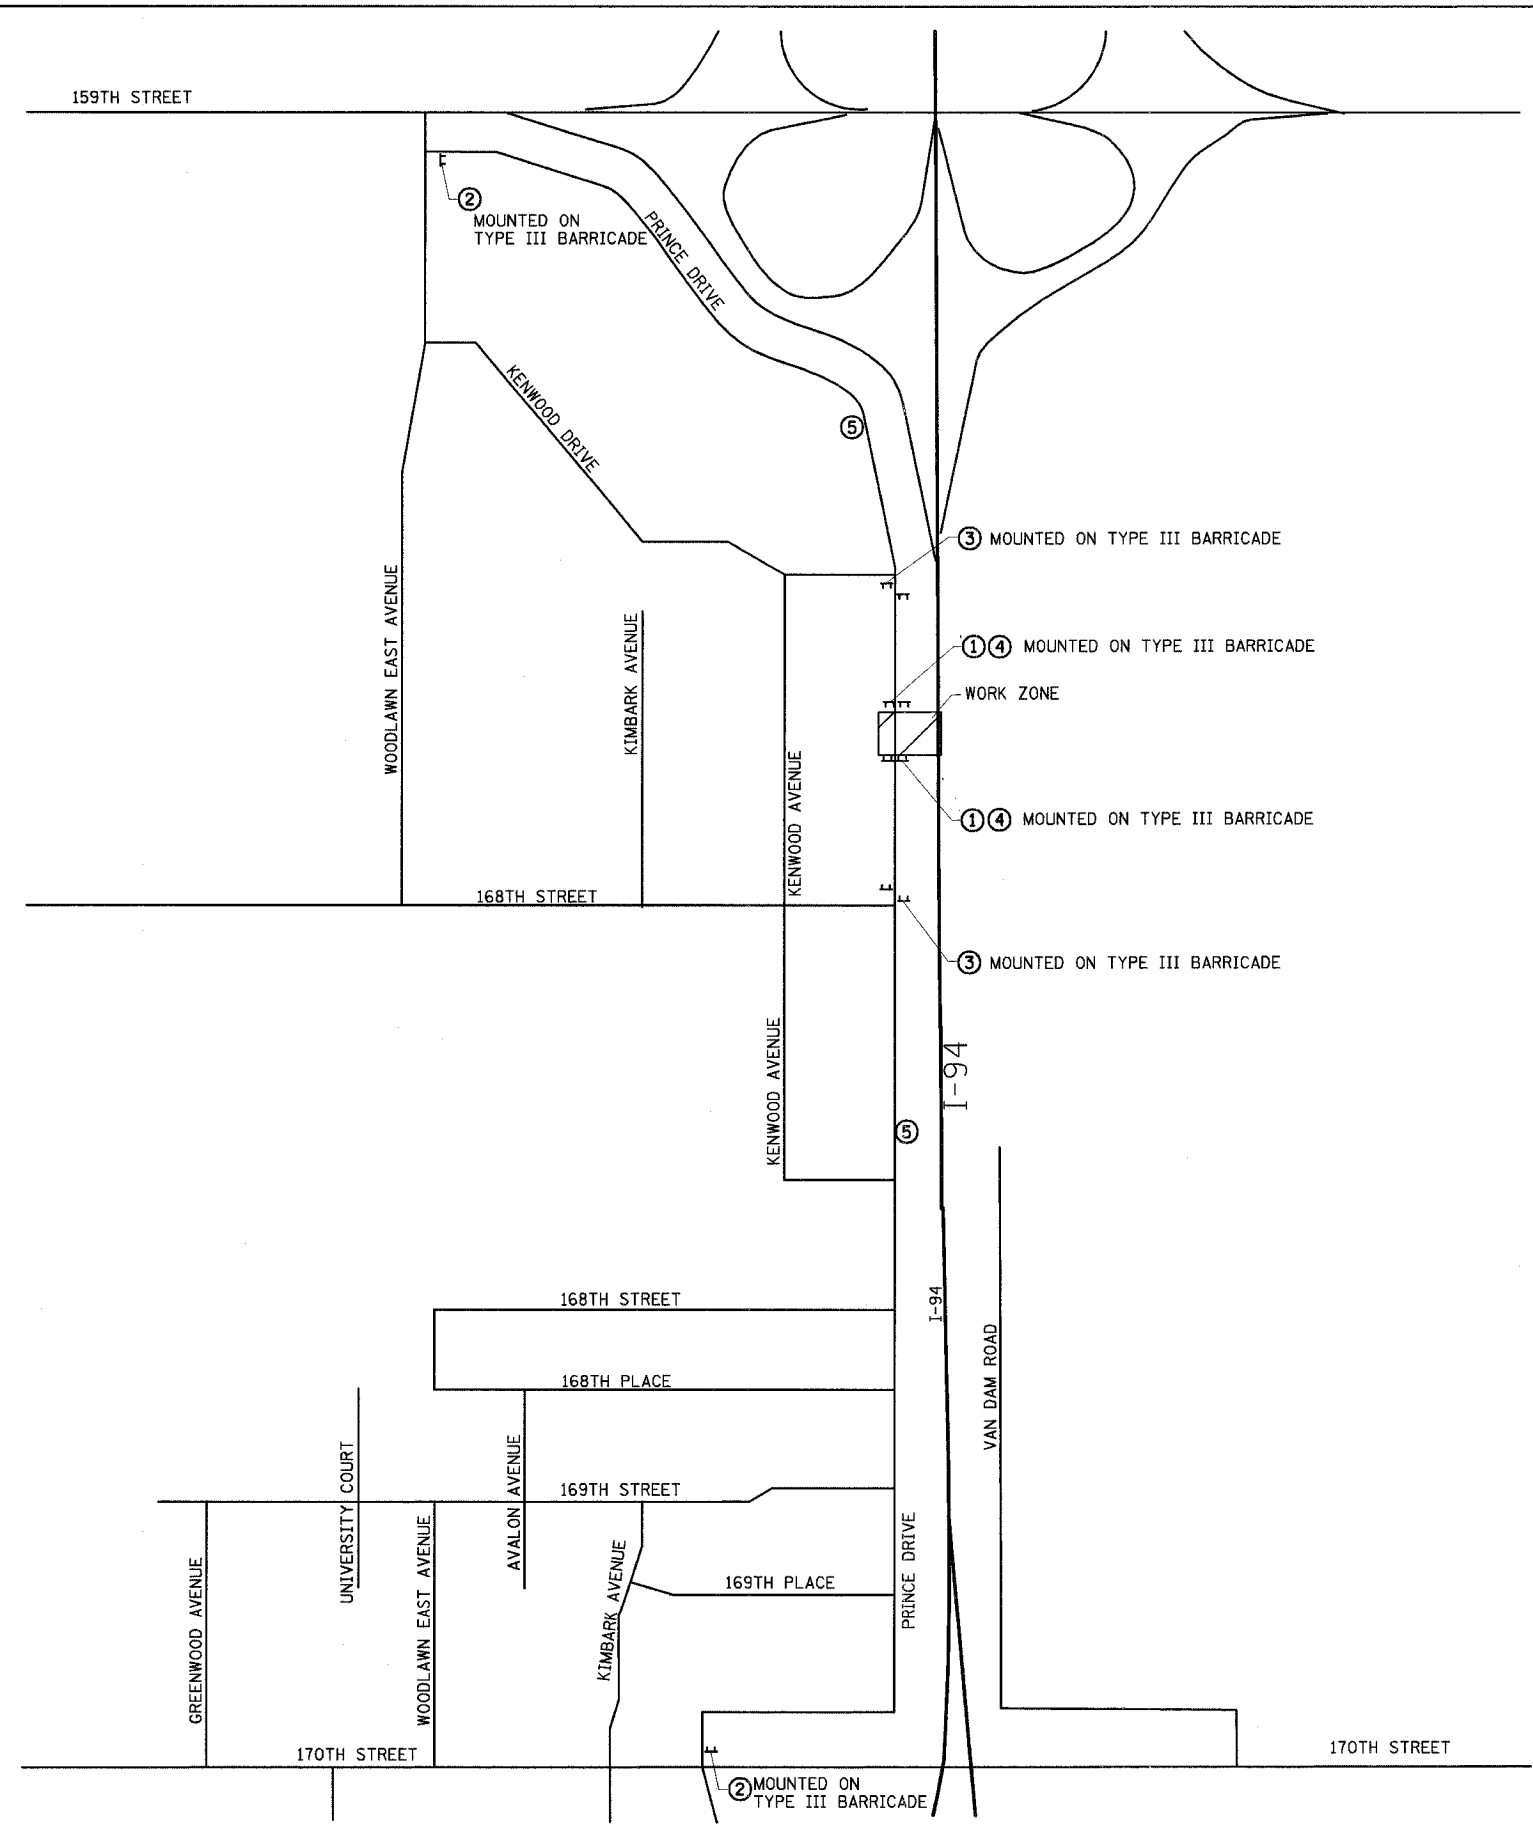


F.A.I. RTE	SECTION	COUNTY	TOTAL SHEETS	SHEET NO.
80/94	*	COOK	870	79
STA.		TO STA.		
FED ROAD DIST. NO.		ILLINOIS		FED. AID PROJECT

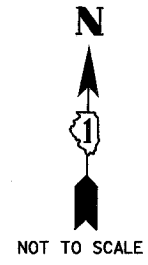

- ① **ROAD CLOSED** R11-2 1200x750
- ② **ROAD CLOSED TO THRU TRAFFIC** R11-4 1500x750
- ③ **ROAD CLOSED LOCAL TRAFFIC ONLY** R11-3A 1500x750
- ④ **SIDEWALK CLOSED** R9-9 600x300
- ⑤ **ROAD CONSTRUCTION AHEAD** W20-1 900x900

ALL SIGNS INCLUDED IN THE COST FOR TRAFFIC CONTROL AND PROTECTION (SPECIAL).
SEE SPECIAL PROVISIONS FOR RESTRICTIONS ON THIS CLOSURE.

MT-5

ILLINOIS DEPARTMENT OF TRANSPORTATION
I-94 EAST BOUND / IL 394 SOUTH BOUND

**MAINTENANCE OF TRAFFIC
PRINCE DRIVE
BOX CULVERT**

REVISIONS	
NAME	DATE

HORIZ SCALE: NONE
VERT SCALE: NONE
DATE: JULY 18, 2005
DRAWN BY: STS
CHECKED BY: JES

