



F.A.I. RTE	SECTION	COUNTY	TOTAL SHEETS	SHEET NO.
80/94	.	COOK	870	104
STA.	37+700	TO STA.	38+000	
FED ROAD DIST. NO.	ILLINOIS	FED. AID PROJECT		

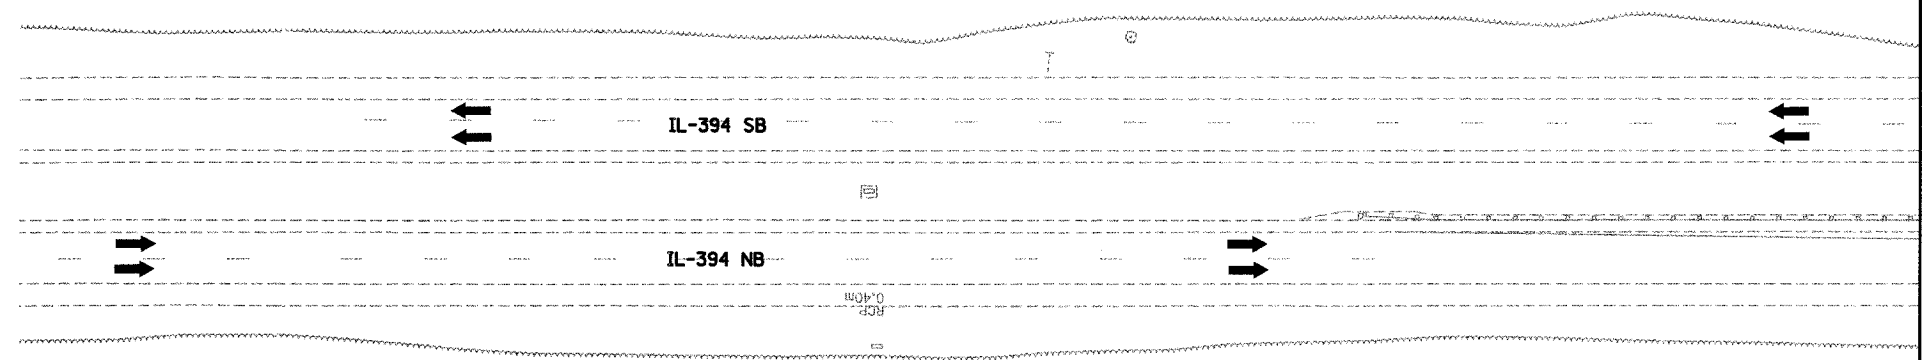

ALL TEMPORARY PAVEMENT MARKINGS ON THIS SHEET WERE PLACED IN STAGE 1. (SEE DWG MT-7).

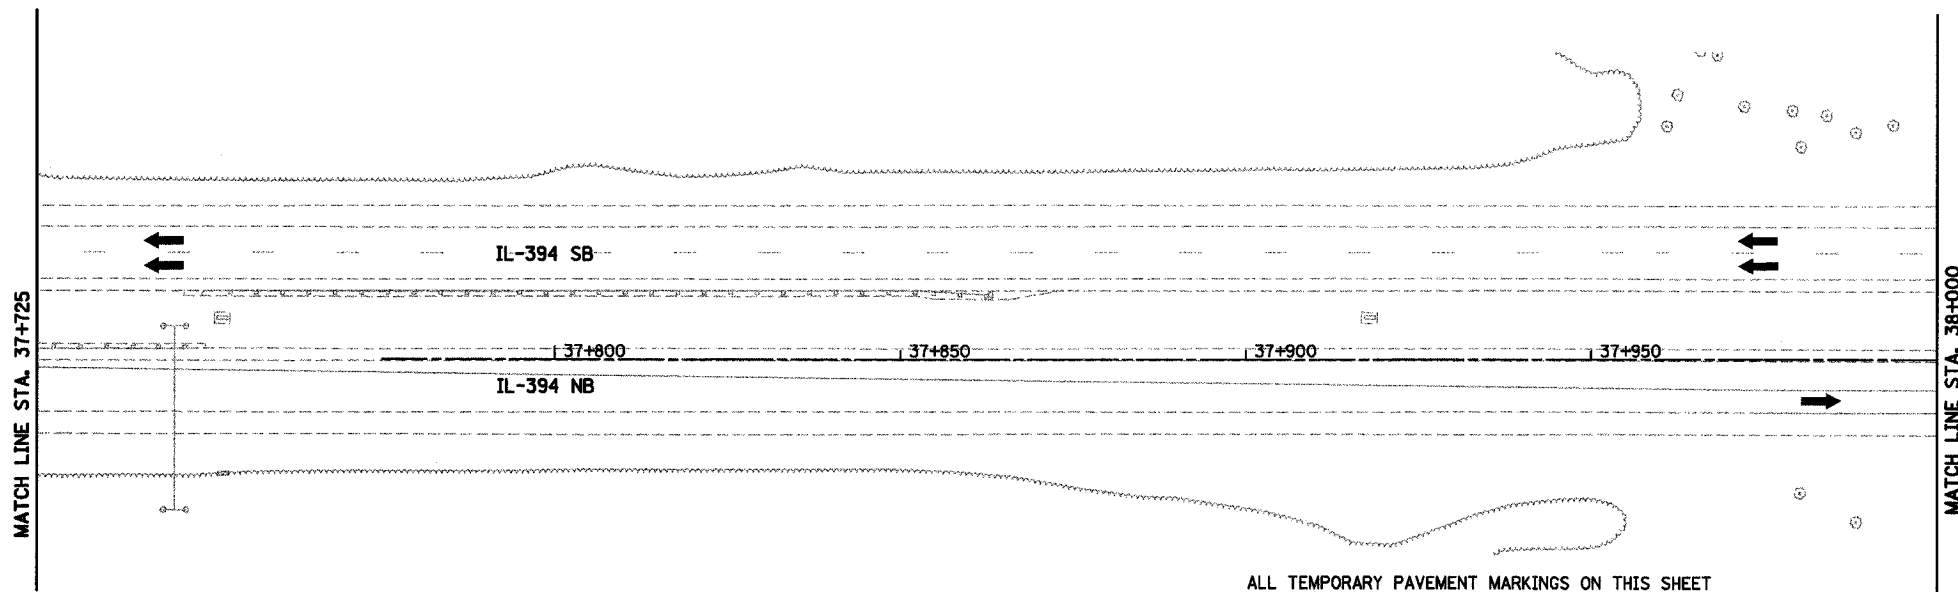


ALL TEMPORARY PAVEMENT MARKINGS ON THIS SHEET WERE PLACED IN STAGE 1. (SEE DWG MT-7).

MT-30

LEGEND

	WORK ZONE		DRUMS WITH STEADY BURN LIGHTS
	TEMPORARY PAVEMENT		VERTICAL PANELS
	TRAFFIC DIRECTION		TYPE III BARRICADE WITH 2 FLASHING LIGHTS
	LANE CLOSURE		

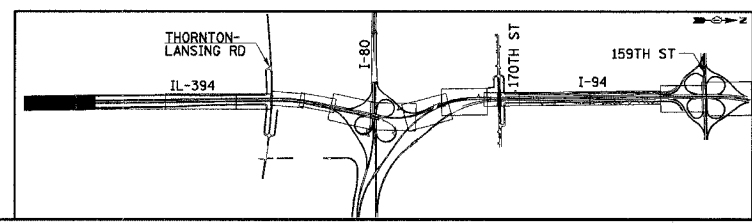

REVISIONS	
NAME	DATE

ILLINOIS DEPARTMENT OF TRANSPORTATION
I-94 EAST BOUND / IL 394 SOUTH BOUND

MAINTENANCE OF TRAFFIC
IL-394 - STAGE 3
STA. 37+700 TO STA. 38+000

HORIZ SCALE: 1:500
VERT SCALE: NONE
DATE: JULY 18, 2005

DRAWN BY: STS
CHECKED BY: JES

HNTB