




* (0203.1 & 0312-708W) R-3		CONTRACT #62108	
F.A.I. RTE.	SECTION	COUNTY	TOTAL SHEET NO.
80/394	*	COOK	870 124
STA. 30+850.00		TO STA. 31+150.00	
FED. ROAD DIST. NO. 1		ILLINOIS FED. AID PROJECT	

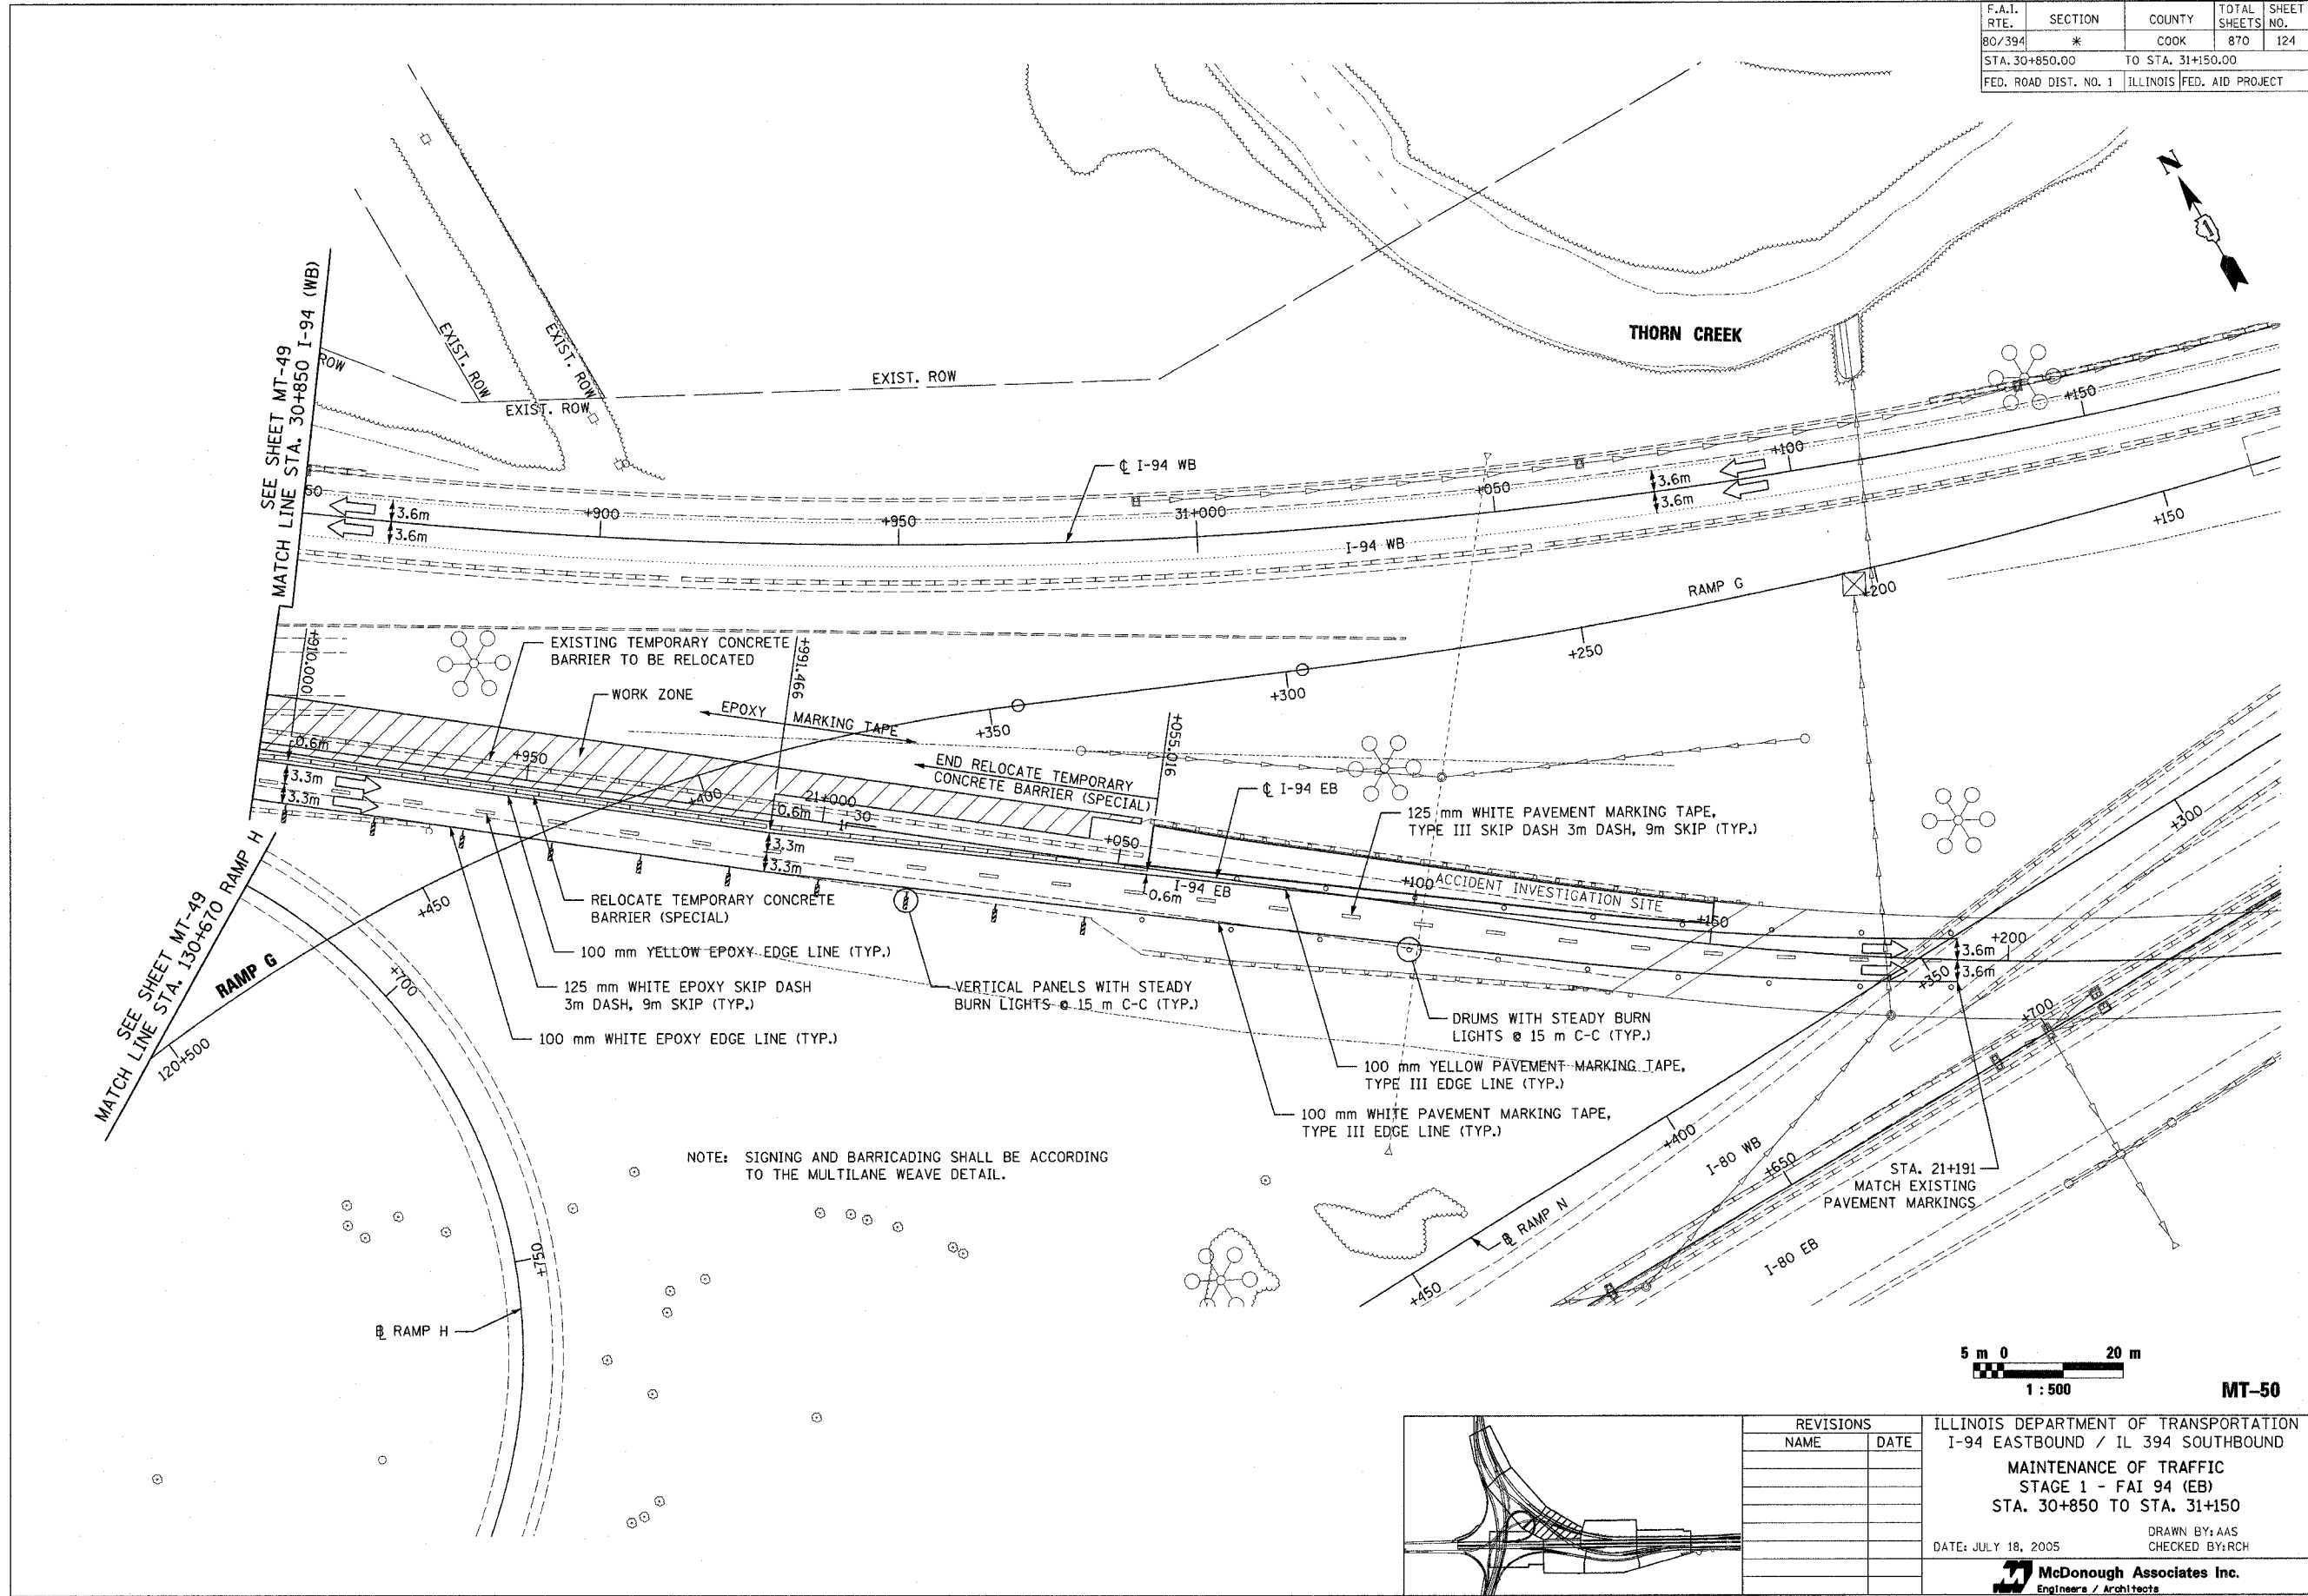

NOTE: SIGNING AND BARRICADING SHALL BE ACCORDING TO THE MULTILANE WEAVE DETAIL.

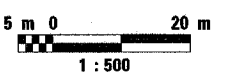

MT-50

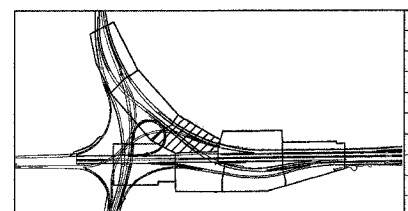

REVISIONS	
NAME	DATE

ILLINOIS DEPARTMENT OF TRANSPORTATION
 I-94 EASTBOUND / IL 394 SOUTHBOUND
 MAINTENANCE OF TRAFFIC
 STAGE 1 - FAI 94 (EB)
 STA. 30+850 TO STA. 31+150
 DATE: JULY 18, 2005
 DRAWN BY: AAS
 CHECKED BY: RCH
McDonough Associates Inc.
 Engineers / Architects