
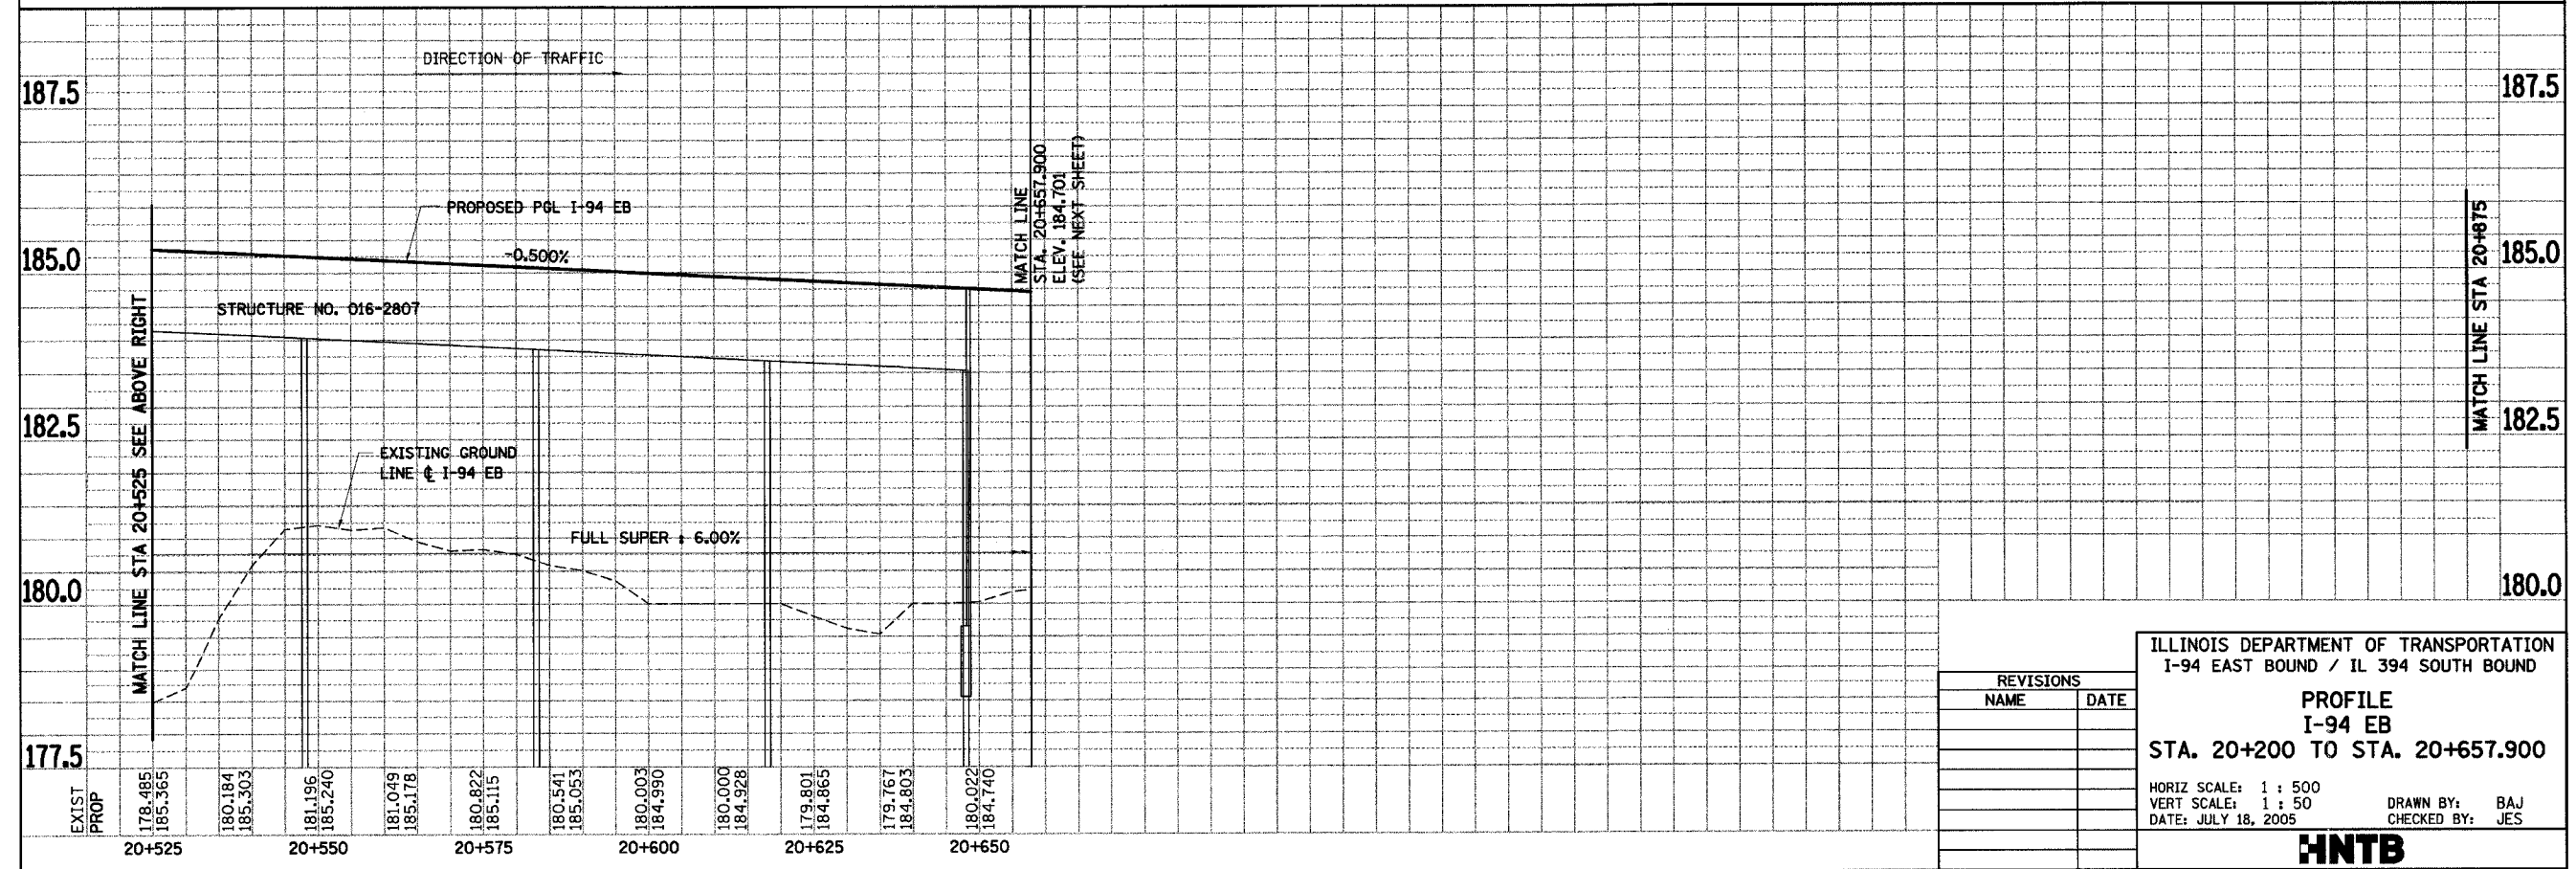


| | | | | |
|--------------------|---------------------------|--------|--------------|-----------|
| F.A.I. RTE | SECTION | COUNTY | TOTAL SHEETS | SHEET NO. |
| 80/94 | | COOK | 870 | 158 |
| STA. | TO STA. | | | |
| FED ROAD DIST. NO. | ILLINOIS FED. AID PROJECT | | | |

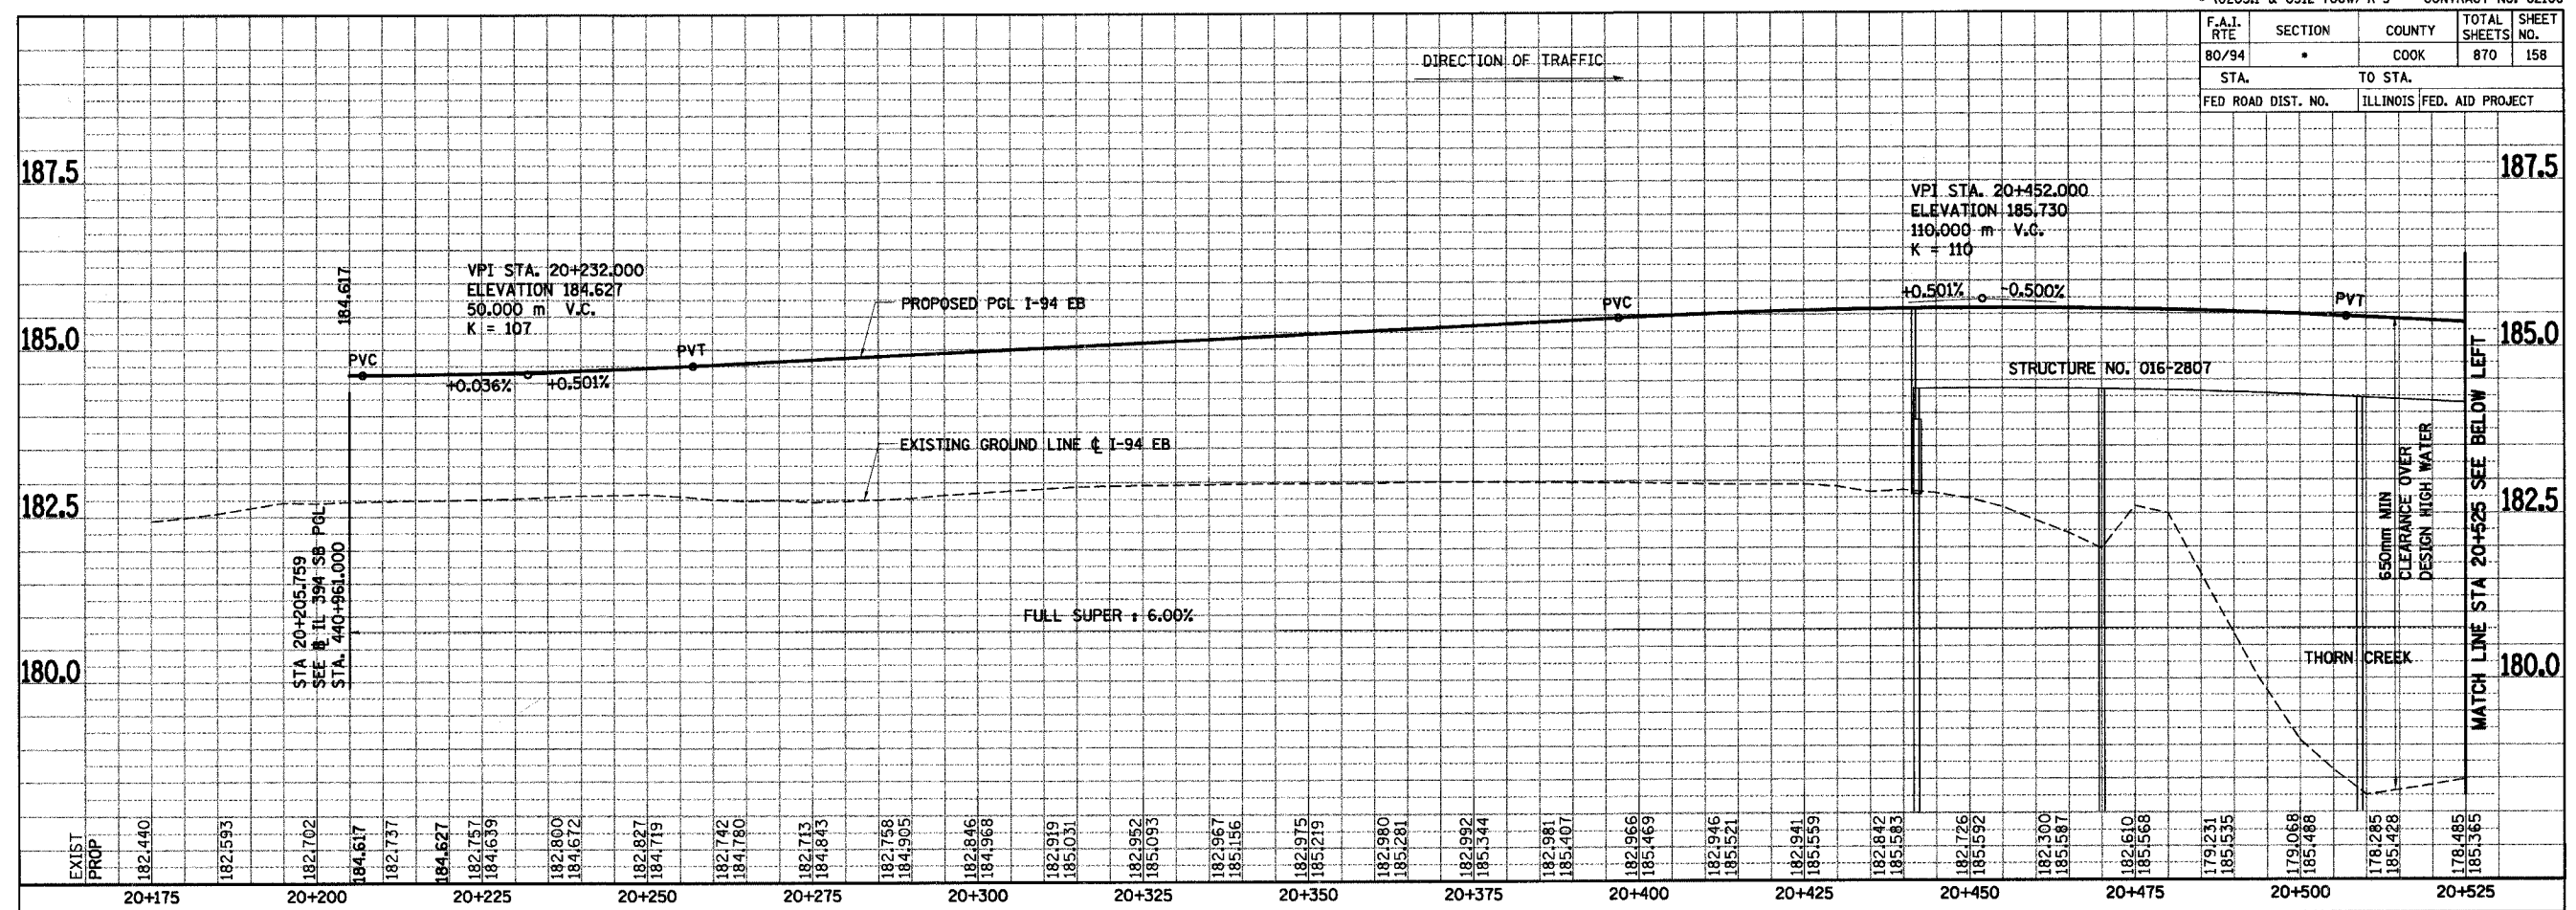

| REVISIONS | |
|-----------|------|
| NAME | DATE |
| | |
| | |
| | |
| | |

ILLINOIS DEPARTMENT OF TRANSPORTATION
I-94 EAST BOUND / IL 394 SOUTH BOUND

PROFILE
I-94 EB
STA. 20+200 TO STA. 20+657.900

HORIZ SCALE: 1 : 50
VERT SCALE: 1 : 50
DATE: JULY 18, 2005

DRAWN BY: BAJ
CHECKED BY: JES

HNTB