
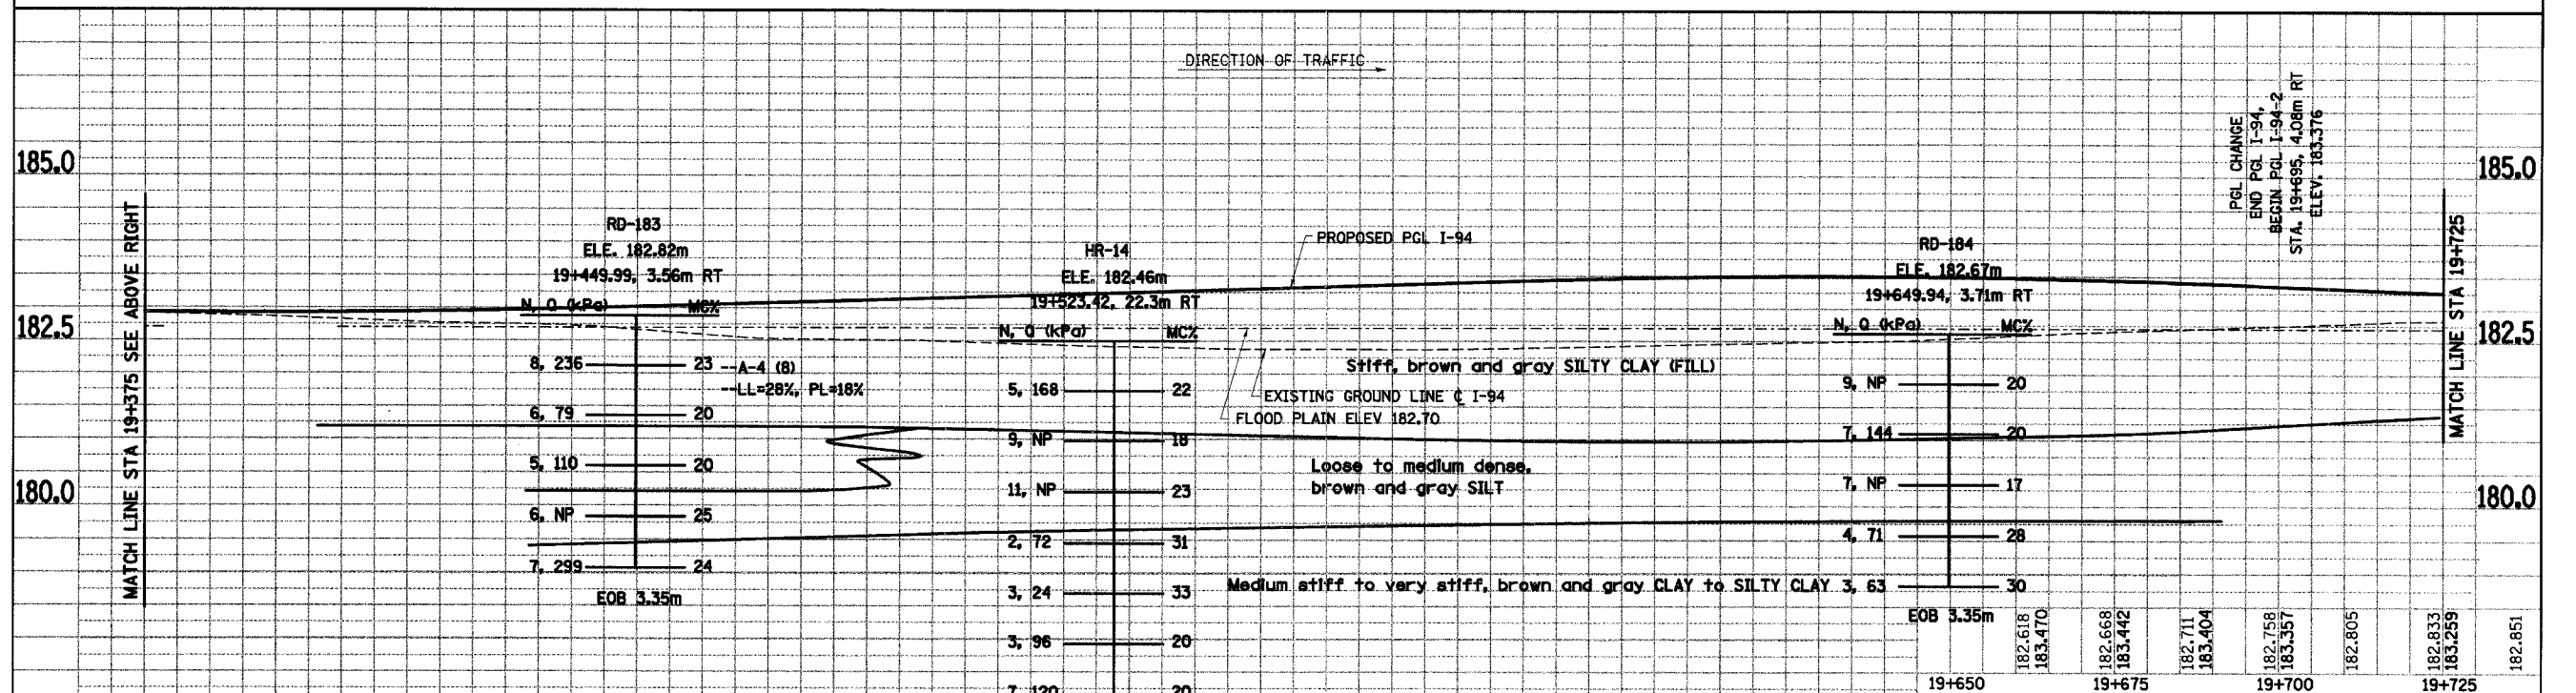


F.A.I. RTE		SECTION	COUNTY	TOTAL SHEETS	SHEET NO.
80/94			COOK	870	206
STA.			TO STA.		
FED ROAD DIST. NO.			ILLINOIS FED. AID PROJECT		

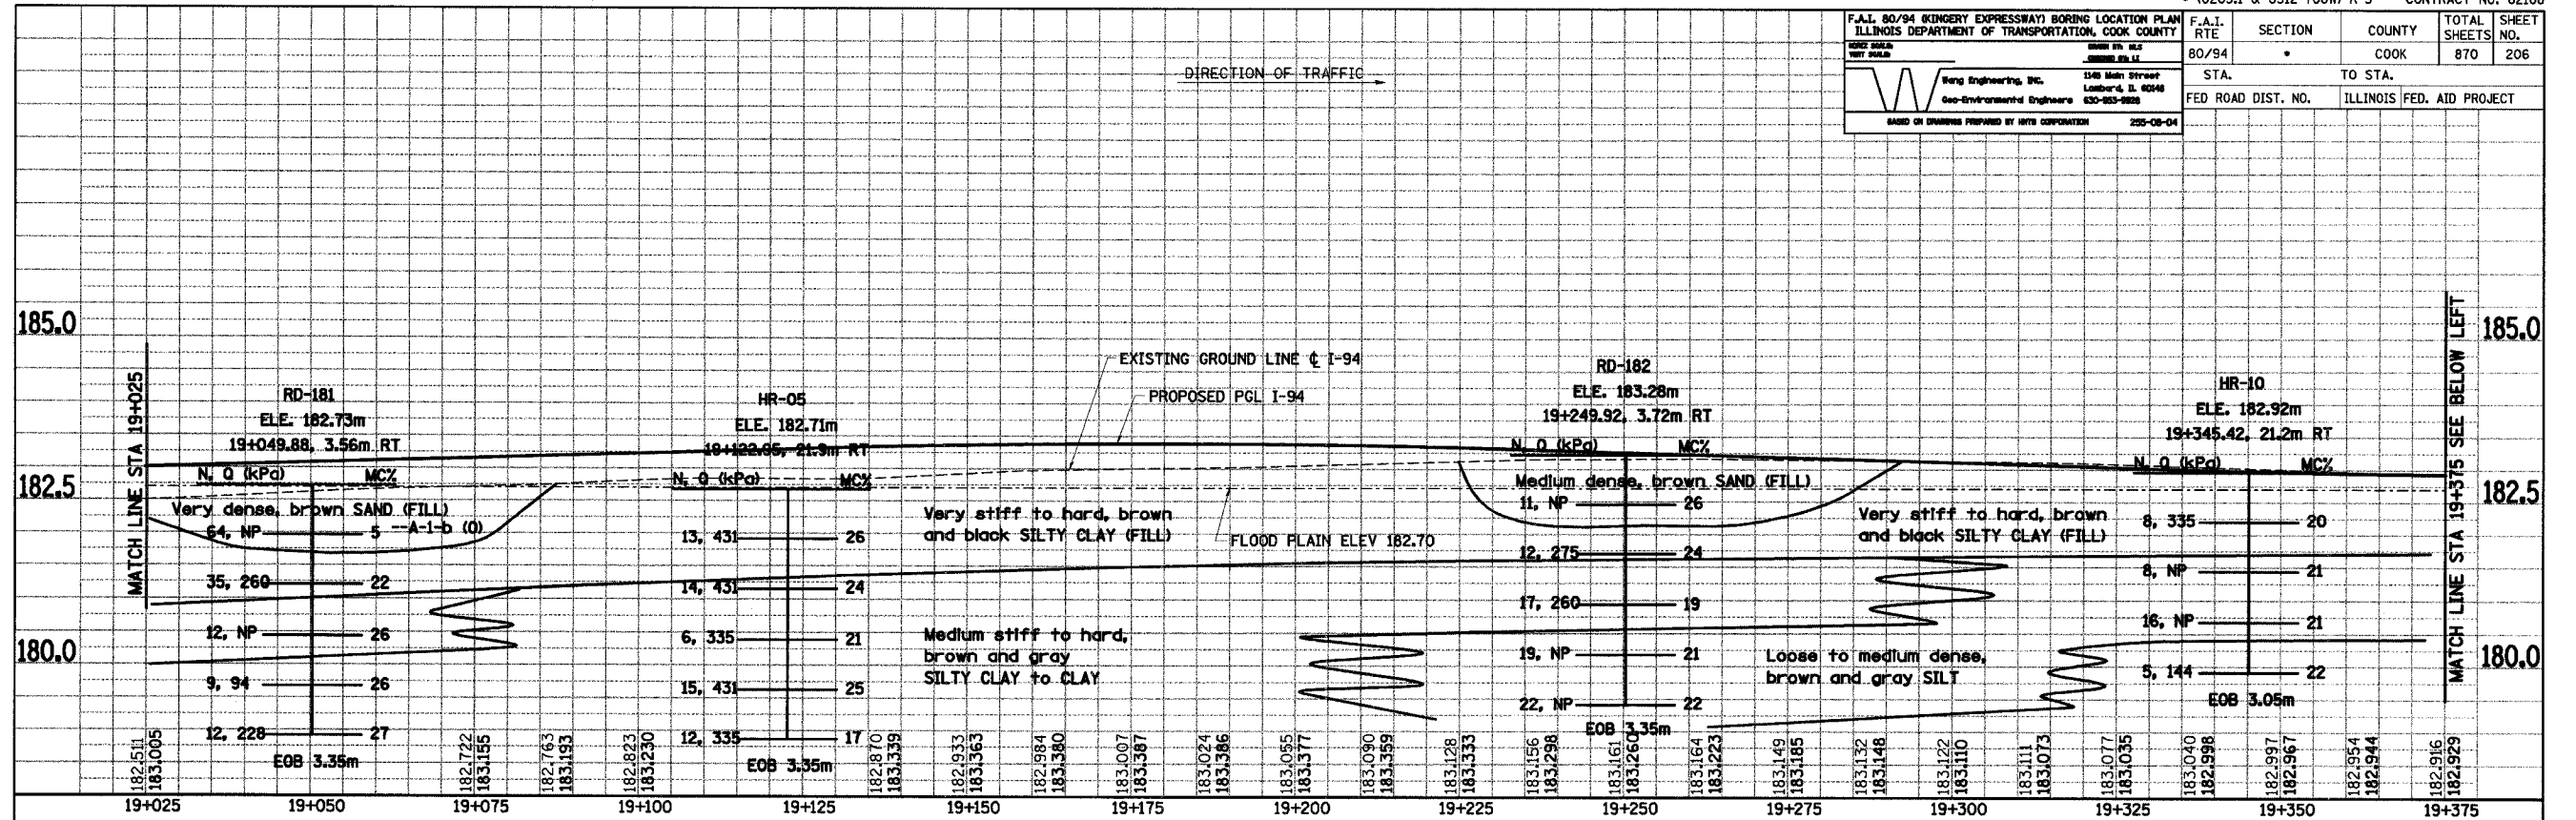

REVISIONS	
NAME	DATE

ILLINOIS DEPARTMENT OF TRANSPORTATION
I-94 EAST BOUND / IL 394 SOUTH BOUND

SOIL BORING PROFILE
I-94
STA. 19+025 TO STA. 19+725

HORIZ SCALE: 1 : 500
VERT SCALE: 1 : 50
DATE: JULY 18, 2005

DRAWN BY:
CHECKED BY:

HNTB SB-34