


F.A.I. ILLINOIS DEPARTMENT OF TRANSPORTATION, COOK COUNTY		F.A.I. RTE	SECTION	COUNTY	TOTAL SHEETS	SHEET NO.
80/94		80/94	•	COOK	870	210
Wang Engineering, Inc. 346 1/2th Street Lombard, IL 60148 Geo-Environmental Engineers 630-253-8888		STA. TO STA.		ILLINOIS FED. AID PROJECT		
BASED ON DIVISION PROVIDED BY THIS CORPORATION		255-08-04				

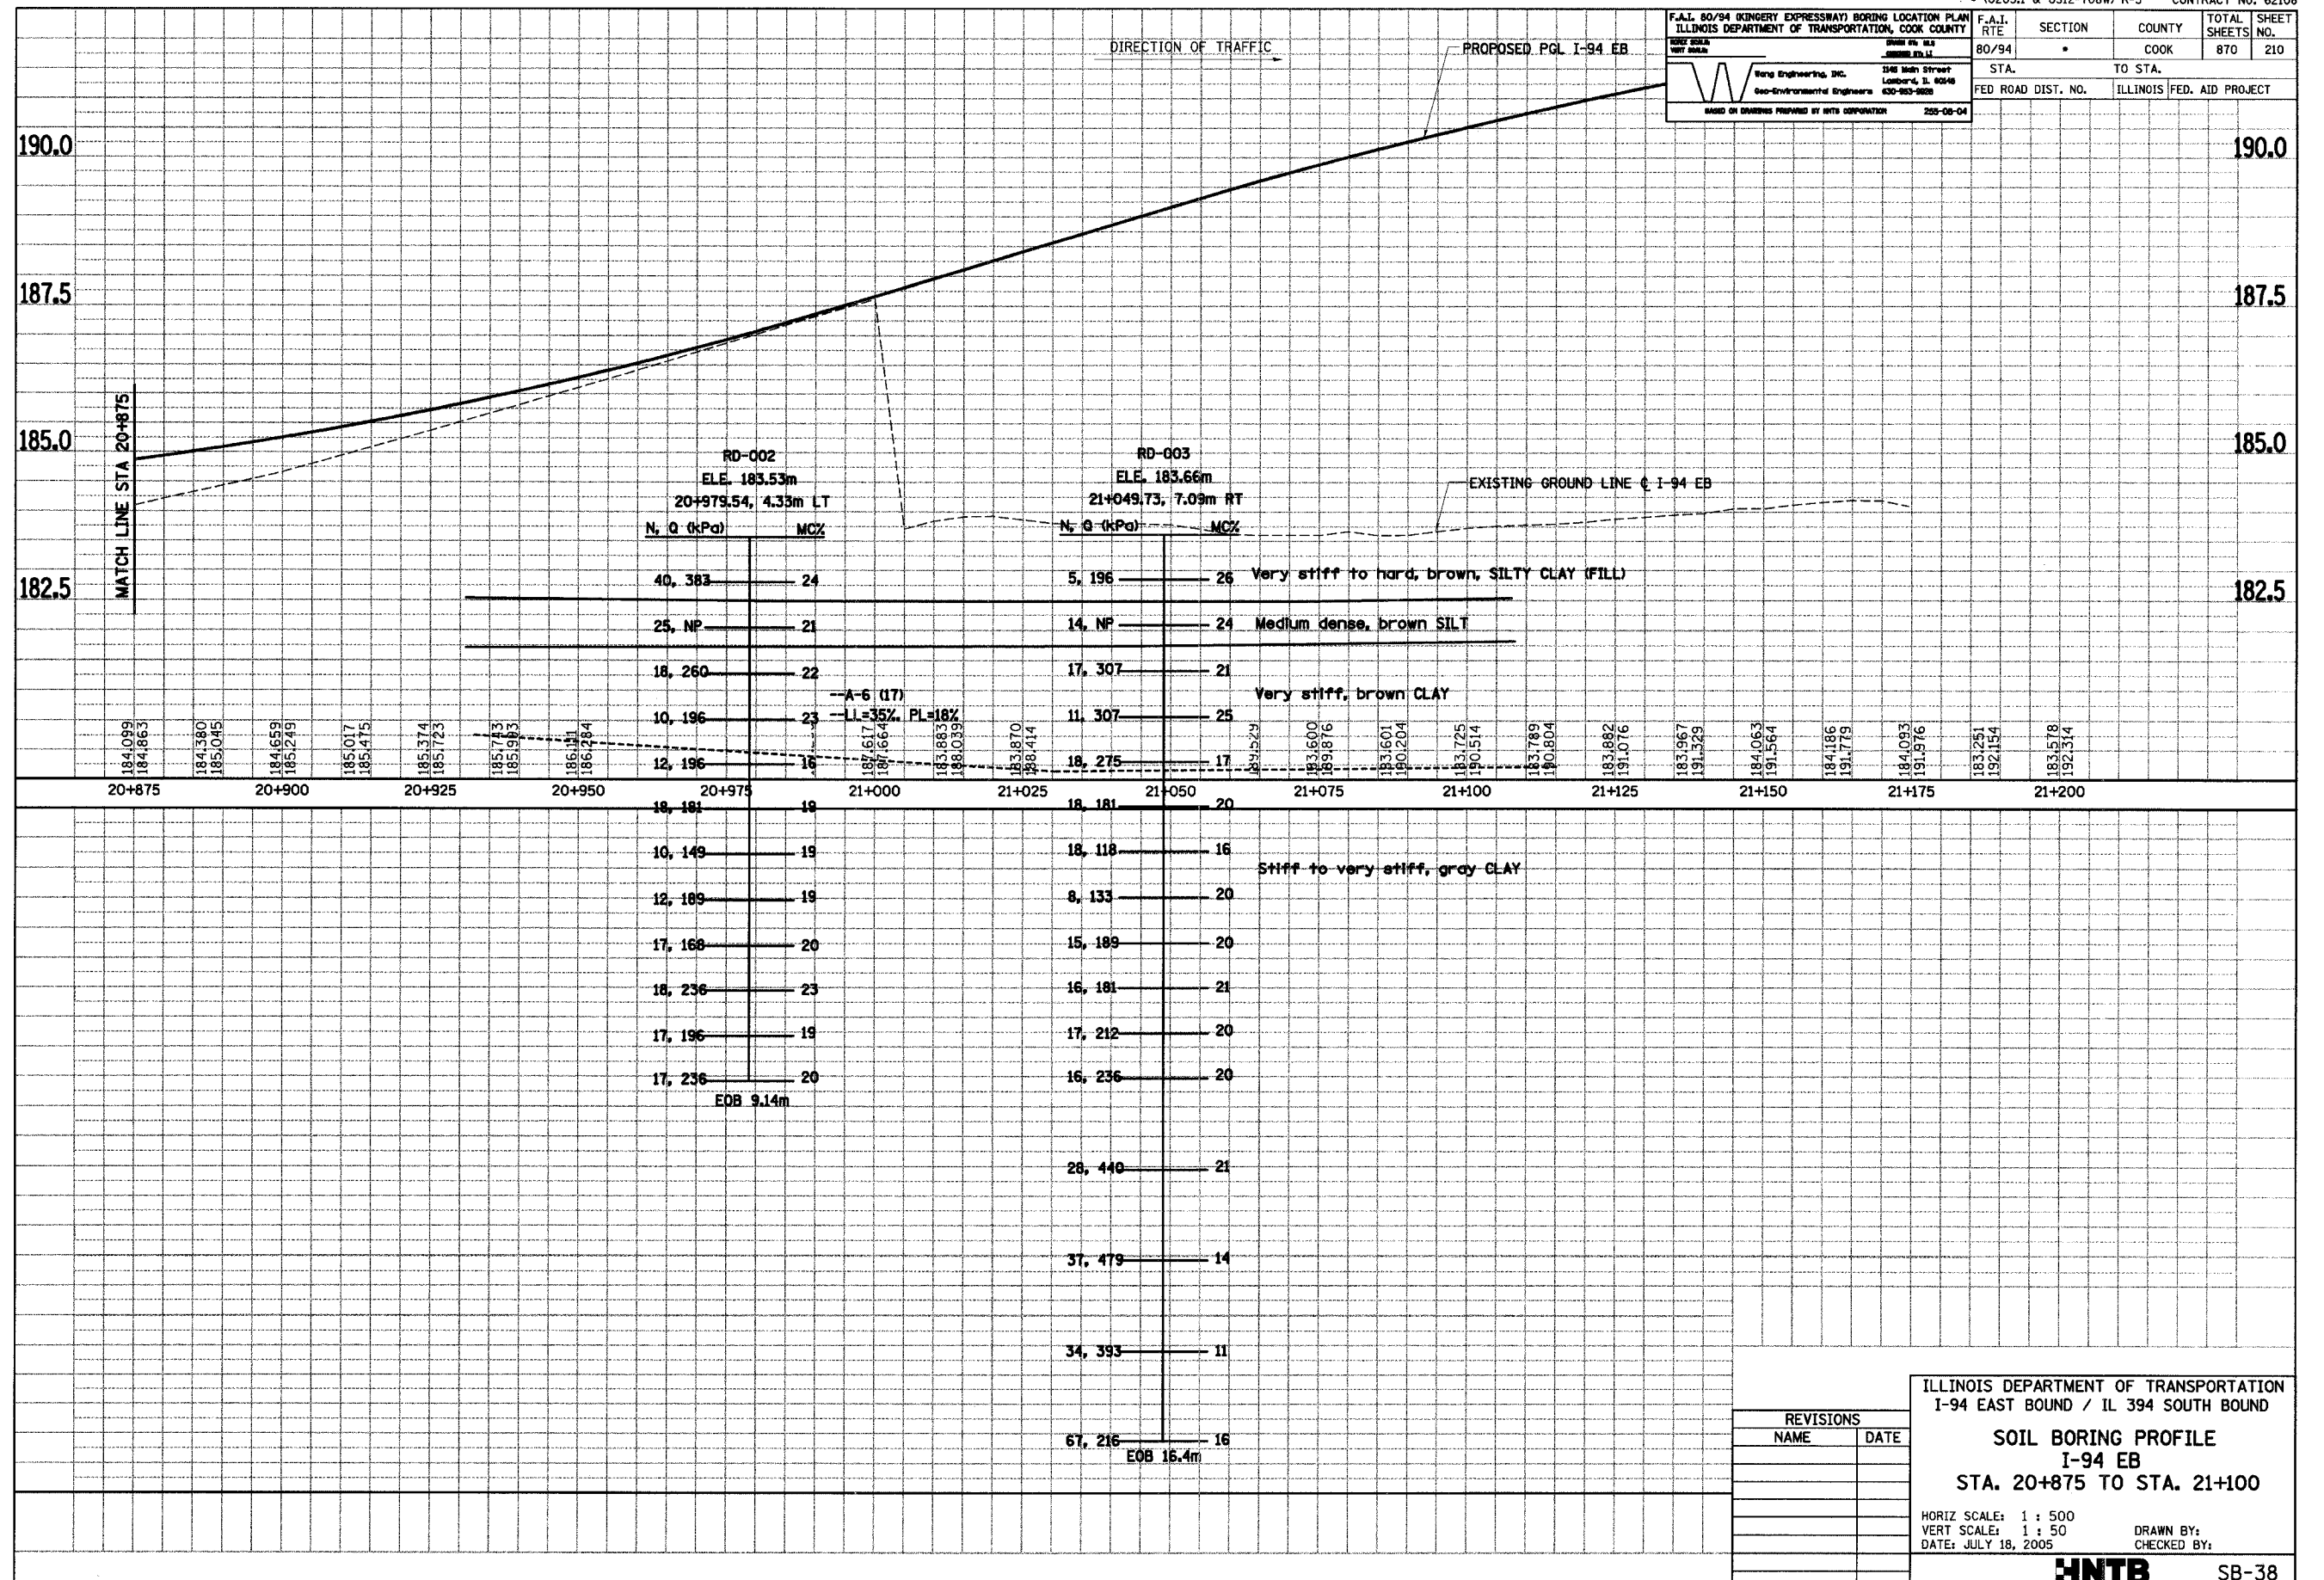

REVISIONS	
NAME	DATE

ILLINOIS DEPARTMENT OF TRANSPORTATION  
I-94 EAST BOUND / IL 394 SOUTH BOUND

**SOIL BORING PROFILE**  
I-94 EB  
STA. 20+875 TO STA. 21+100

HORIZ SCALE: 1 : 500  
VERT SCALE: 1 : 50  
DATE: JULY 18, 2005

DRAWN BY:  
CHECKED BY:

**HNTB** SB-38