

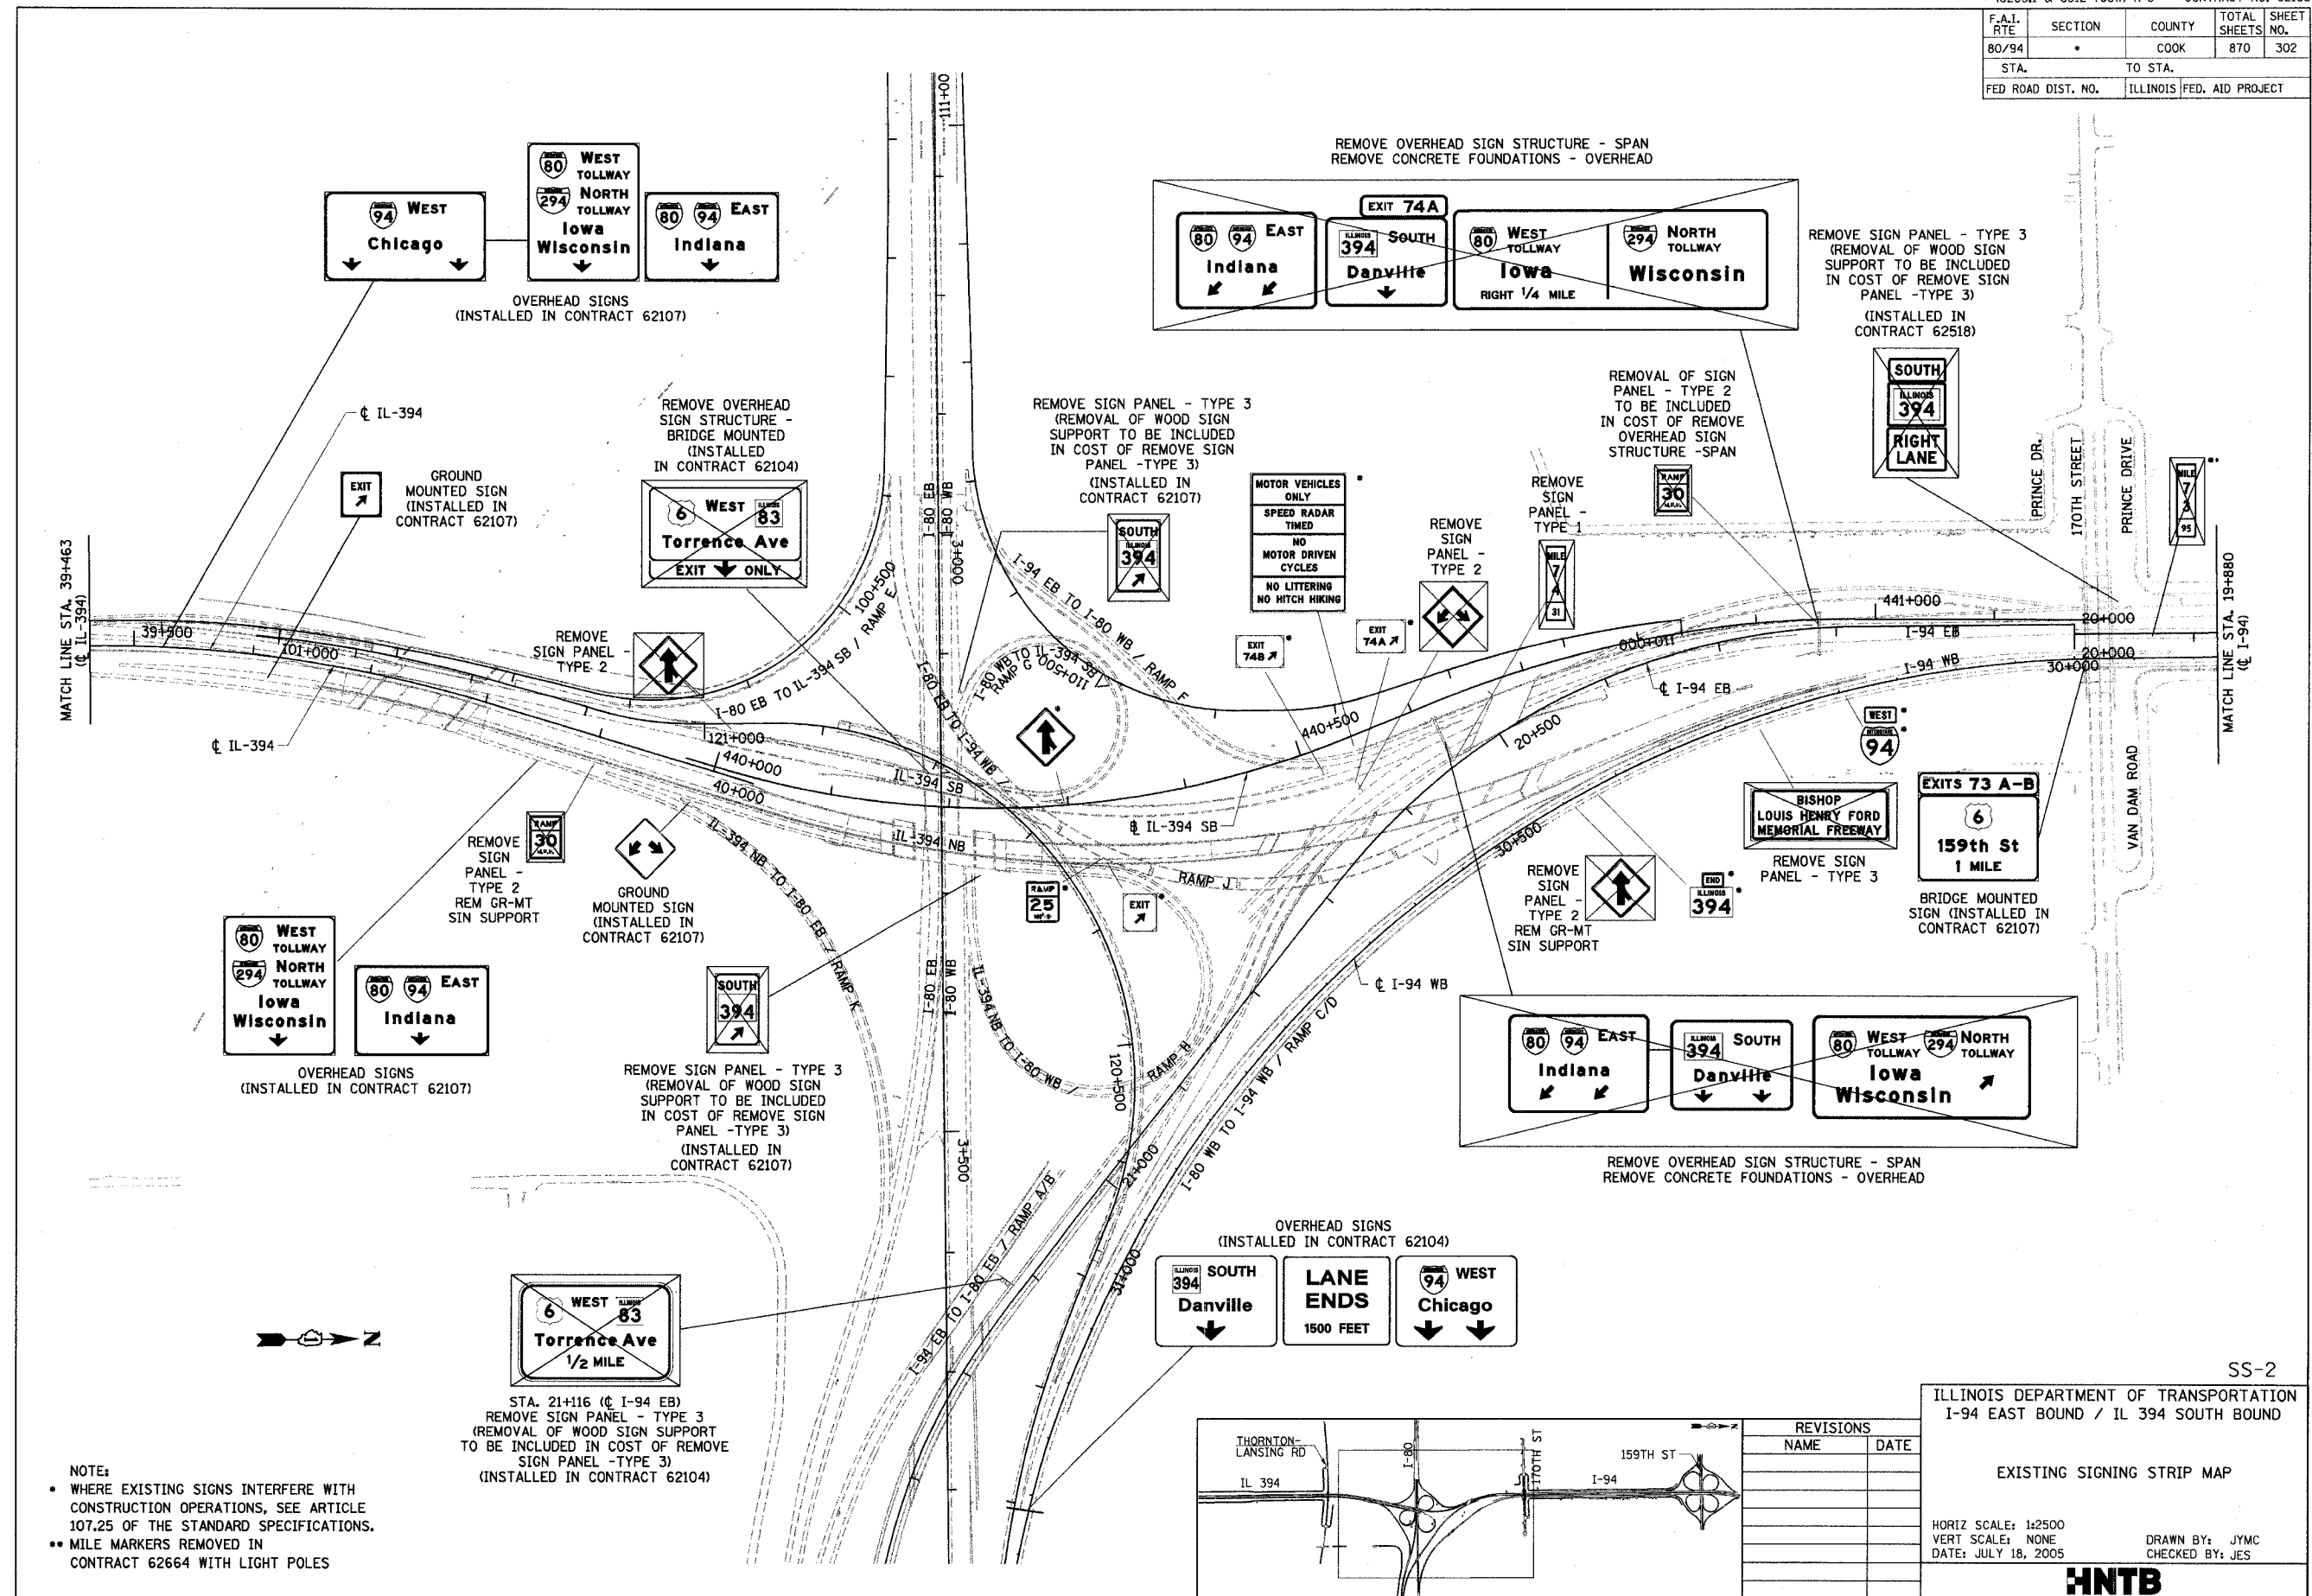


F.A.I. RTE.	SECTION	COUNTY	TOTAL SHEETS	SHEET NO.
80/94	•	COOK	870	302
STA.		TO STA.		
FED ROAD DIST. NO.		ILLINOIS FED. AID PROJECT		

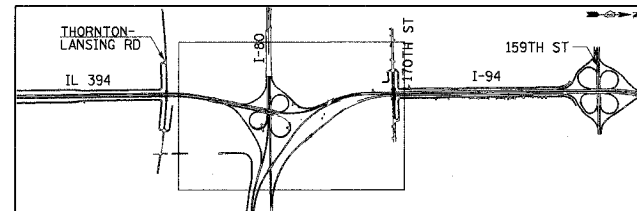

NOTE:  
 • WHERE EXISTING SIGNS INTERFERE WITH CONSTRUCTION OPERATIONS, SEE ARTICLE 107.25 OF THE STANDARD SPECIFICATIONS.  
 • MILE MARKERS REMOVED IN CONTRACT 62664 WITH LIGHT POLES

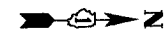

REVISIONS	
NAME	DATE

SS-2  
 ILLINOIS DEPARTMENT OF TRANSPORTATION  
 I-94 EAST BOUND / IL 394 SOUTH BOUND  
 EXISTING SIGNING STRIP MAP  
 HORIZ SCALE: 1:2500  
 VERT SCALE: NONE  
 DATE: JULY 18, 2005  
 DRAWN BY: JYMC  
 CHECKED BY: JES

