


F.A.I. RTE	SECTION	COUNTY	TOTAL SHEETS	SHEET NO.
80/94	•	COOK	870	303
STA.		TO STA.		
FED ROAD DIST. NO.	ILLINOIS	FED. AID PROJECT		

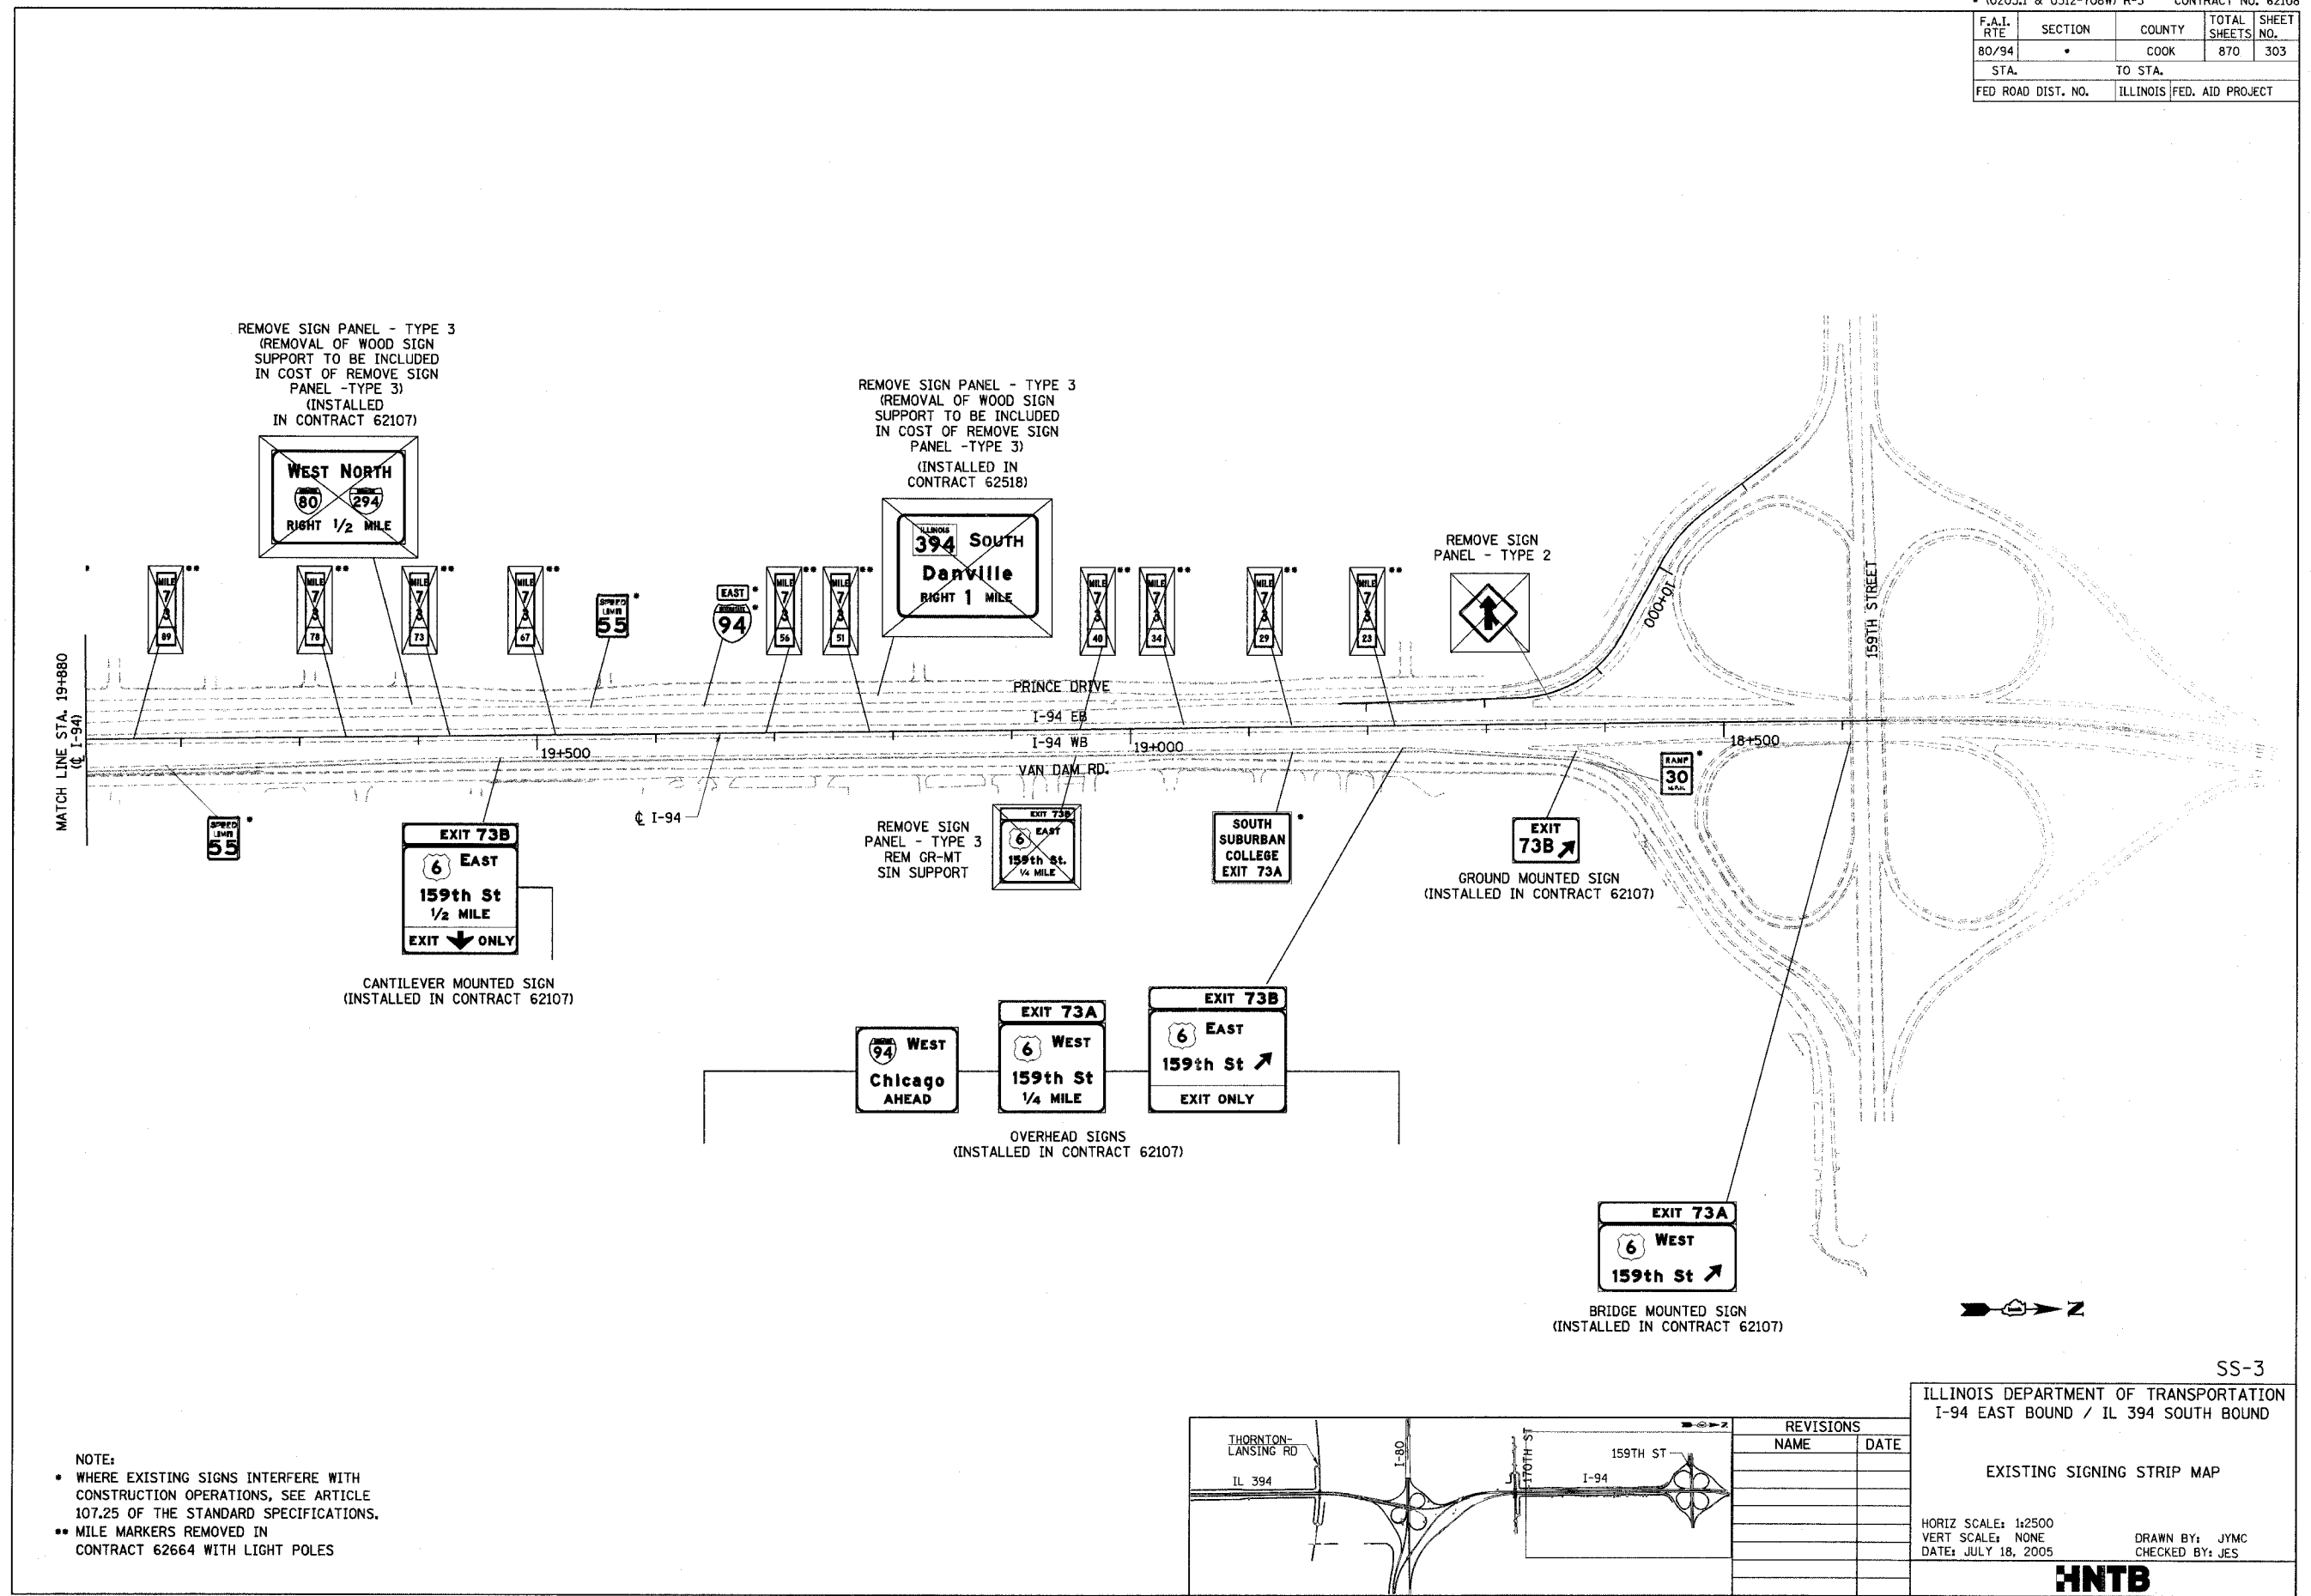

REMOVE SIGN PANEL - TYPE 3
 (REMOVAL OF WOOD SIGN SUPPORT TO BE INCLUDED IN COST OF REMOVE SIGN PANEL -TYPE 3)
 (INSTALLED IN CONTRACT 62107)

REMOVE SIGN PANEL - TYPE 3
 (REMOVAL OF WOOD SIGN SUPPORT TO BE INCLUDED IN COST OF REMOVE SIGN PANEL -TYPE 3)
 (INSTALLED IN CONTRACT 62518)

REMOVE SIGN PANEL - TYPE 2

REMOVE SIGN PANEL - TYPE 3
 REM GR-MT SIN SUPPORT


GROUND MOUNTED SIGN
 (INSTALLED IN CONTRACT 62107)

CANTILEVER MOUNTED SIGN
 (INSTALLED IN CONTRACT 62107)

OVERHEAD SIGNS
 (INSTALLED IN CONTRACT 62107)

BRIDGE MOUNTED SIGN
 (INSTALLED IN CONTRACT 62107)

- NOTE:
- WHERE EXISTING SIGNS INTERFERE WITH CONSTRUCTION OPERATIONS, SEE ARTICLE 107.25 OF THE STANDARD SPECIFICATIONS.
 - MILE MARKERS REMOVED IN CONTRACT 62664 WITH LIGHT POLES

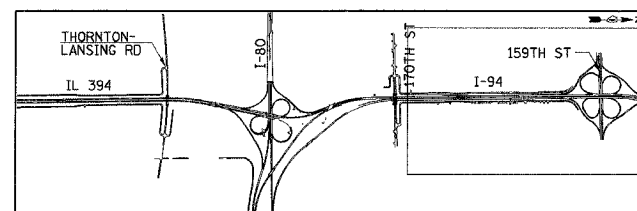

REVISIONS	
NAME	DATE

SS-3

ILLINOIS DEPARTMENT OF TRANSPORTATION
 I-94 EAST BOUND / IL 394 SOUTH BOUND

EXISTING SIGNING STRIP MAP

HORIZ SCALE: 1:2500
 VERT SCALE: NONE
 DATE: JULY 18, 2005

DRAWN BY: JYMC
 CHECKED BY: JES

HNTB