


F.A.I. RTE.	SECTION	COUNTY	TOTAL SHEETS	SHEET NO.
80/94		COOK	870	305
STA.		TO STA.		
FED ROAD DIST. NO.		ILLINOIS FED. AID PROJECT		

NAME	TYPE	AREA
ML-5	2	1.08
M3-3	1	0.54
R2-1	2	1.08
W4-1R	2	1.44
W4-3R	2	1.44
W9-1	2	1.44
W13-3	2	1.08
D-3	3	2.30
D-10	1	0.36

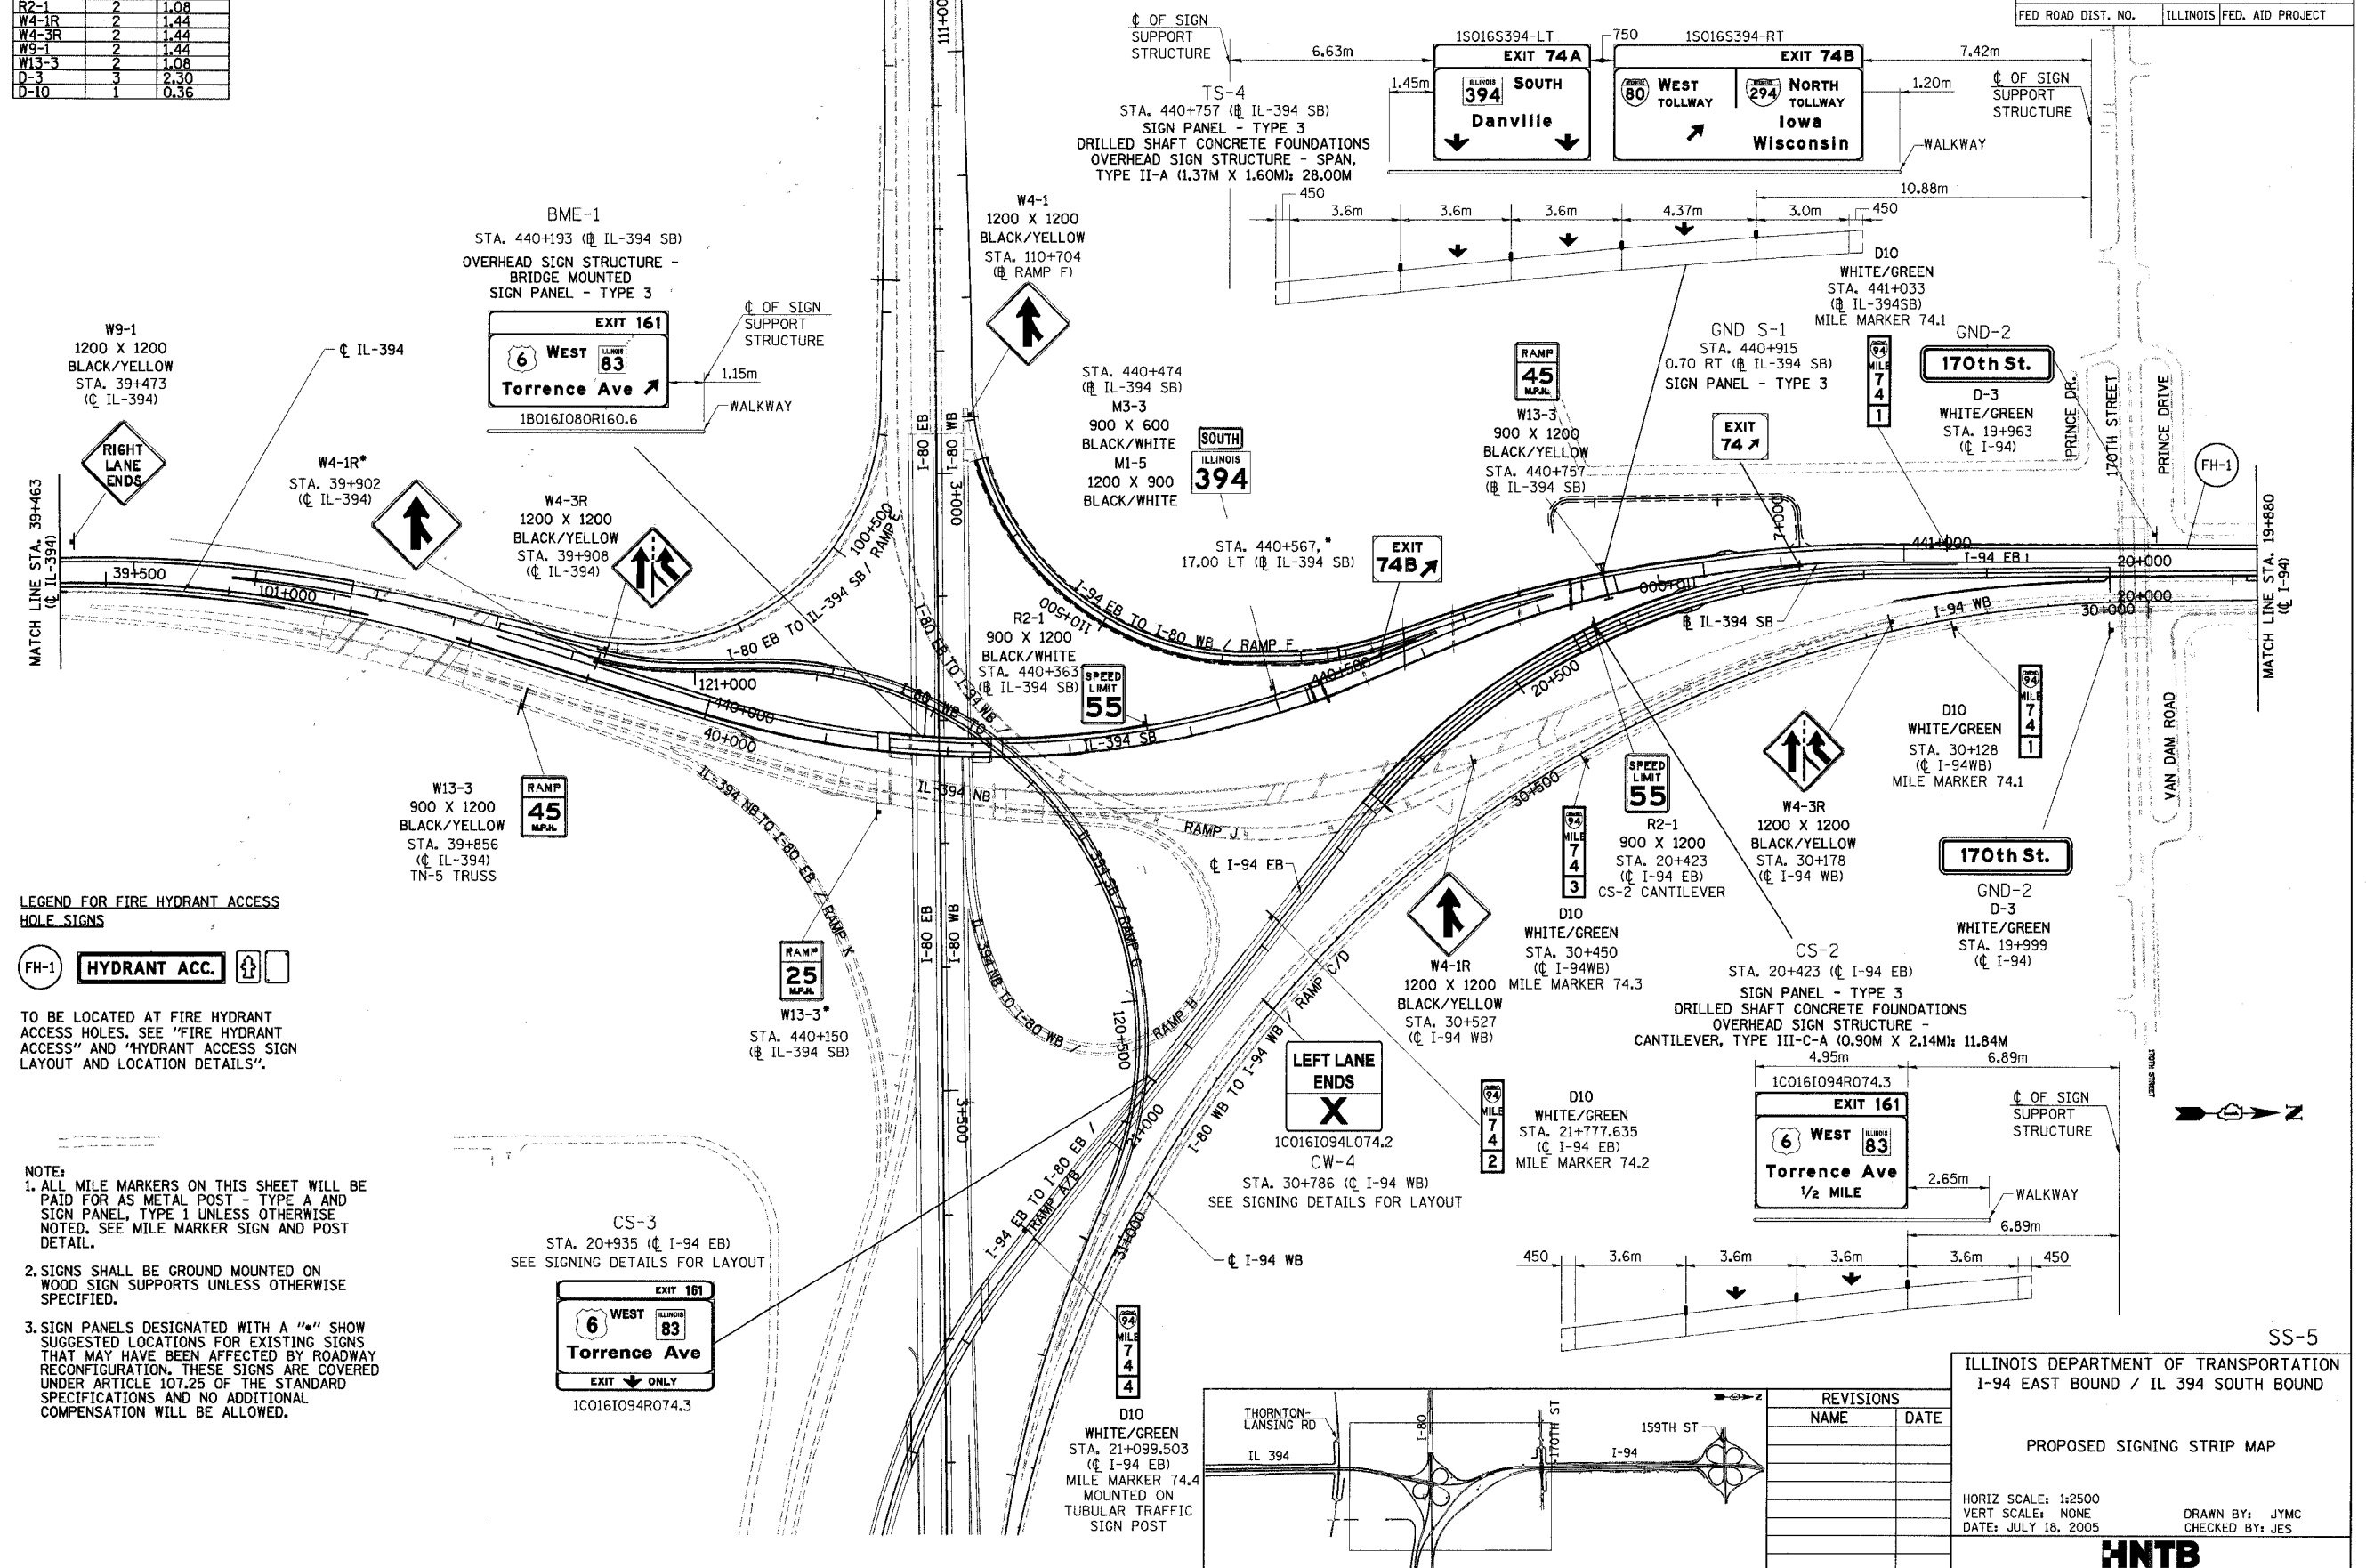

LEGEND FOR FIRE HYDRANT ACCESS HOLE SIGNS

FH-1 **HYDRANT ACC.**

TO BE LOCATED AT FIRE HYDRANT ACCESS HOLES. SEE "FIRE HYDRANT ACCESS" AND "HYDRANT ACCESS SIGN LAYOUT AND LOCATION DETAILS".

NOTE:

- ALL MILE MARKERS ON THIS SHEET WILL BE PAID FOR AS METAL POST - TYPE A AND SIGN PANEL, TYPE 1 UNLESS OTHERWISE NOTED. SEE MILE MARKER SIGN AND POST DETAIL.
- SIGNS SHALL BE GROUND MOUNTED ON WOOD SIGN SUPPORTS UNLESS OTHERWISE SPECIFIED.
- SIGN PANELS DESIGNATED WITH A "*" SHOW SUGGESTED LOCATIONS FOR EXISTING SIGNS THAT MAY HAVE BEEN AFFECTED BY ROADWAY RECONFIGURATION. THESE SIGNS ARE COVERED UNDER ARTICLE 107.25 OF THE STANDARD SPECIFICATIONS AND NO ADDITIONAL COMPENSATION WILL BE ALLOWED.

REVISIONS	
NAME	DATE

ILLINOIS DEPARTMENT OF TRANSPORTATION
I-94 EAST BOUND / IL 394 SOUTH BOUND

PROPOSED SIGNING STRIP MAP

HORIZ SCALE: 1:2500
VERT SCALE: NONE
DATE: JULY 18, 2005

DRAWN BY: JYMC
CHECKED BY: JES

HNTB