




F.A.J. RTE.	SECTION	COUNTY	TOTAL SHEETS	SHEET NO.
80/94	*	COOK	870	439
STA.		TO STA.		
FED ROAD DIST. NO.		ILLINOIS	FED. AID PROJECT	

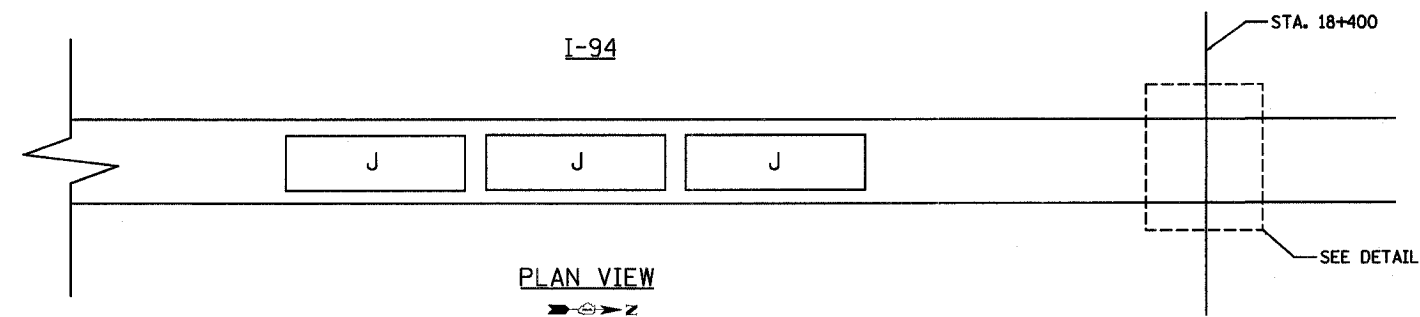

PLAN VIEW

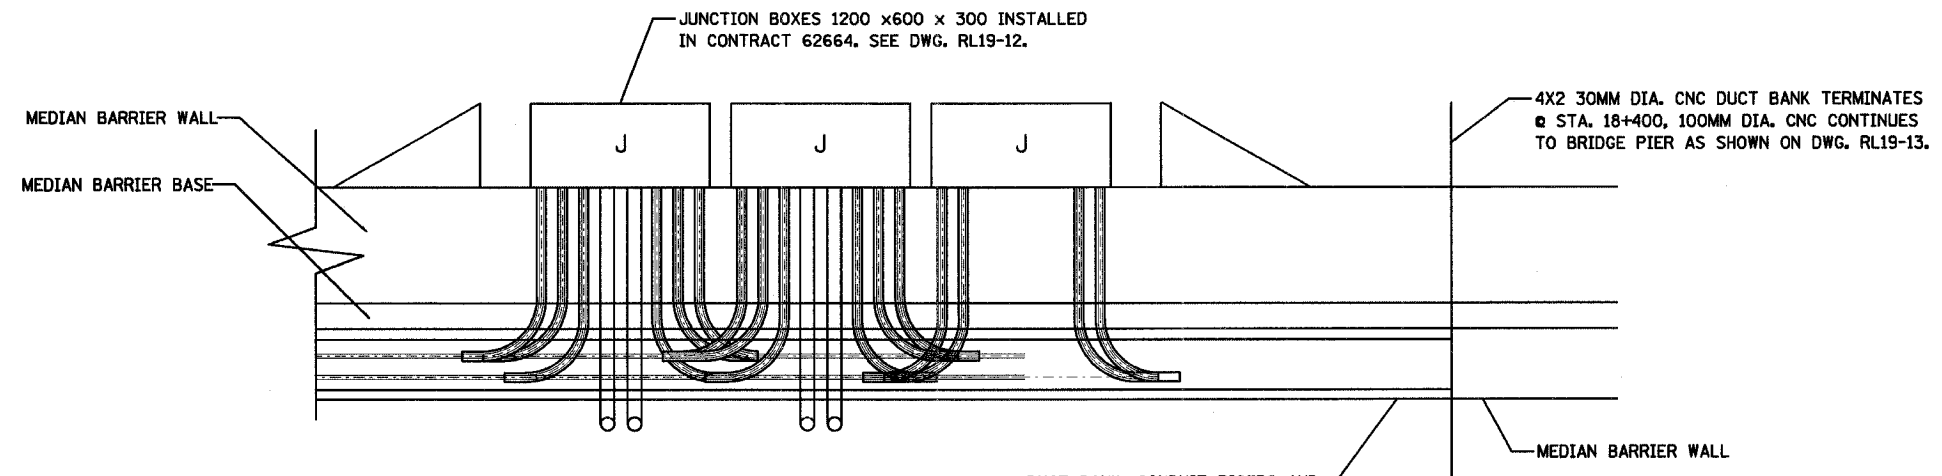

ELEVATION VIEW
BASE, NAIL, AND CONDUIT
CONSTRUCTED IN CONTRACTED 62108.

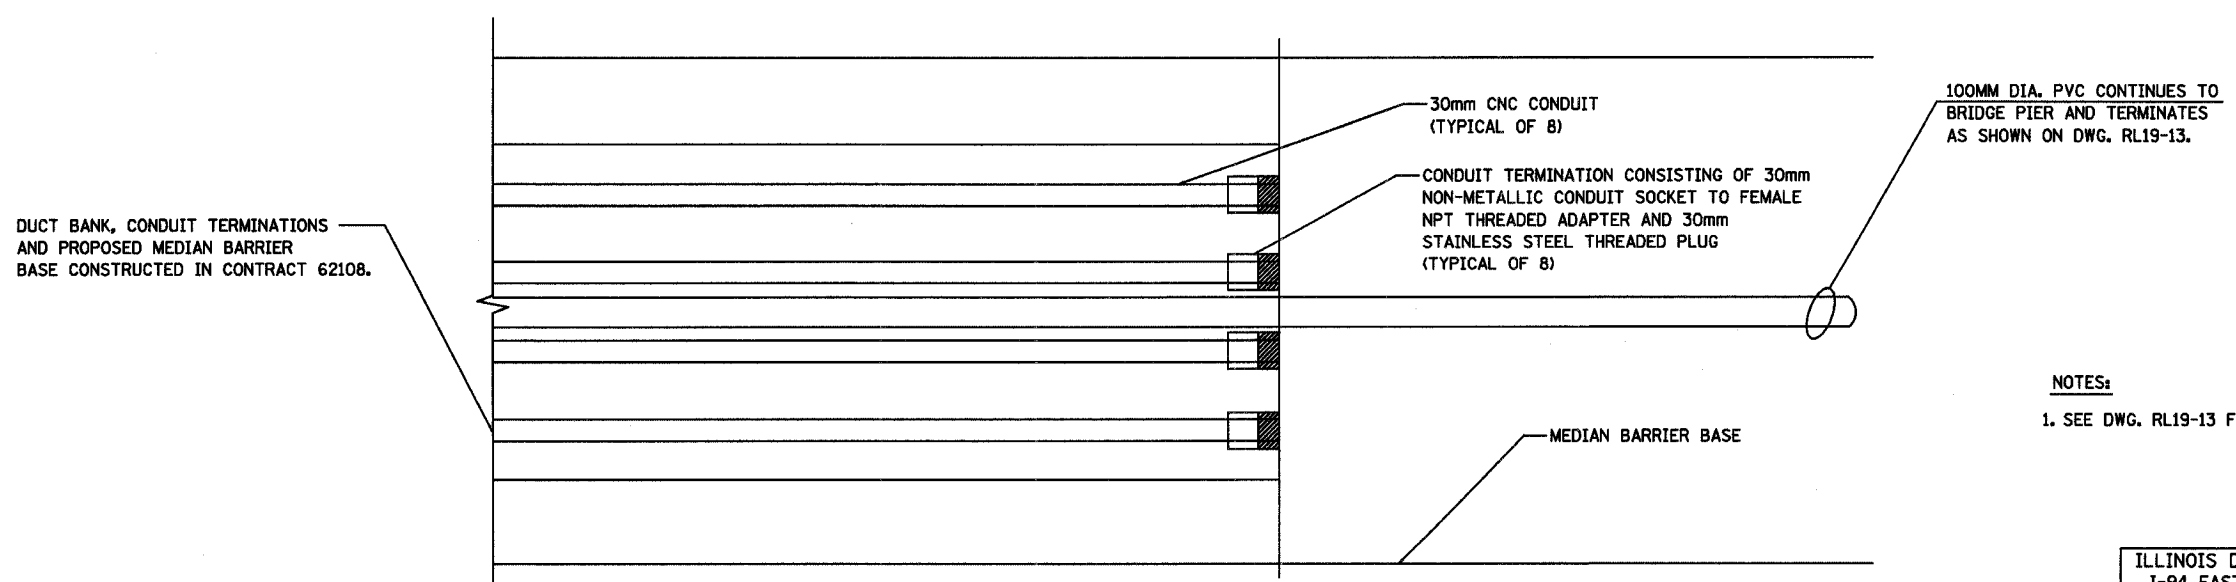

DETAIL
ALL WORK IN THIS DETAIL
PERFORMED UNDER CONTRACT 62108.

NOTES:
1. SEE DWG. RL19-13 FOR PLAN.

REVISIONS	
NAME	DATE

ED19-10
ILLINOIS DEPARTMENT OF TRANSPORTATION
I-94 EAST BOUND / IL 394 SOUTH BOUND

DETAILS FOR FIBER OPTIC DUCT BANK TERMINATIONS - I-94

HORIZ SCALE:
VERT SCALE:
DATE: JULY 18, 2005

DRAWN BY:
CHECKED BY:

