


FAI RTE	SECTION	COUNTY	TOTAL SHEETS	SHEET NO.
80/94	*	COOK	870	707B
STA.		TO STA.		
FED ROAD DIST. NO.		ILLINOIS		FED. AID PROJECT

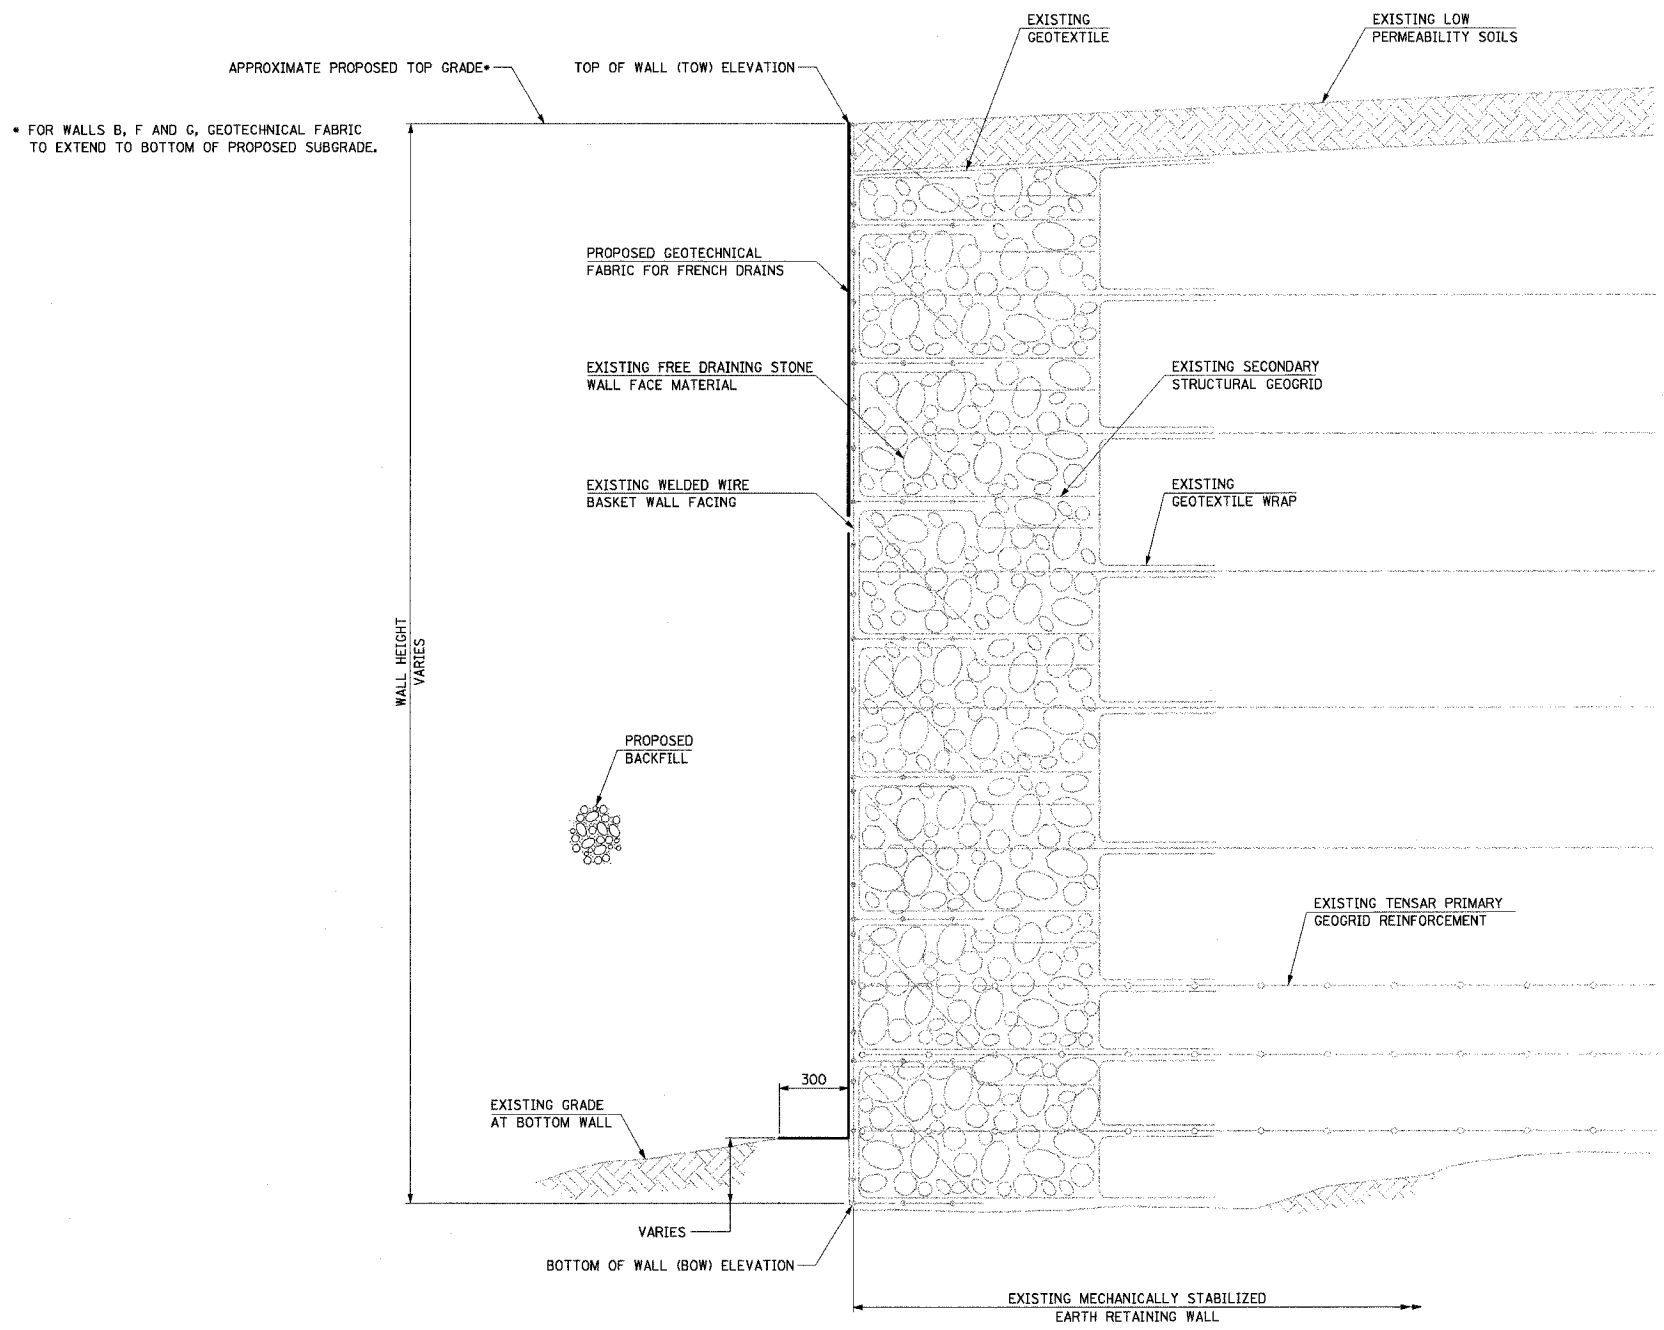

TYPICAL SECTION

**NOTES:**

1. WORK THIS SHEET WITH SHEET NO. 707B.
2. INSTALL GEOTECHNICAL FABRIC FOR FRENCH DRAINS IN FRONT OF EXISTING MECHANICALLY STABILIZED EARTH (MSE) RETAINING WALLS IN ACCORDANCE WITH THE DETAILS SHOWN ON THESE SHEETS. PLACE FABRIC AS NEW BACKFILL IS PLACED PER ARTICLE 601.06 OF THE STANDARD SPECIFICATIONS AND AS DIRECTED BY THE ENGINEER.
3. FOR LOCATION OF WALLS, SEE SHEET NOS. 133, 138, 140, 142 AND 148.
4. IDOT STATIONS ARE WITH RESPECT TO PROJECT REFERENCE LINES. ALL OTHER STATIONS ARE LOCAL STATIONS AND ARE WITH RESPECT TO THE INDIVIDUAL WALLS.
5. STATIONS, ELEVATIONS AND WALL DETAILS SHOWN ON THESE SHEETS WERE TAKEN FROM SHOP DRAWINGS DEVELOPED UNDER CONTRACT NO. 62107.
6. BOW INDICATES BOTTOM OF WALL. TOW INDICATES TOP OF WALL.

REVISIONS	
NAME	DATE

ILLINOIS DEPARTMENT OF TRANSPORTATION  
I-94 EAST BOUND / IL 394 SOUTH BOUND

**GEOTECHNICAL FABRIC FOR EXISTING MSE RETAINING WALLS - TYPICAL SECTION**

HORIZ SCALE:  
VERT SCALE:  
DATE: JUL 18, 2005

DRAWN BY: JMM  
CHECKED BY: PCA

**HNTB**