


| F.A.I. RTE.           | SECTION | COUNTY                    | TOTAL SHEETS NO. | SHEET NO. |
|-----------------------|---------|---------------------------|------------------|-----------|
| 80/394                | *       | COOK                      | 870              | 806       |
| STA.                  |         | TO STA.                   |                  |           |
| FED. ROAD DIST. NO. 1 |         | ILLINOIS FED. AID PROJECT |                  |           |

25 20 15 10 5 0 5 10 15 20 25

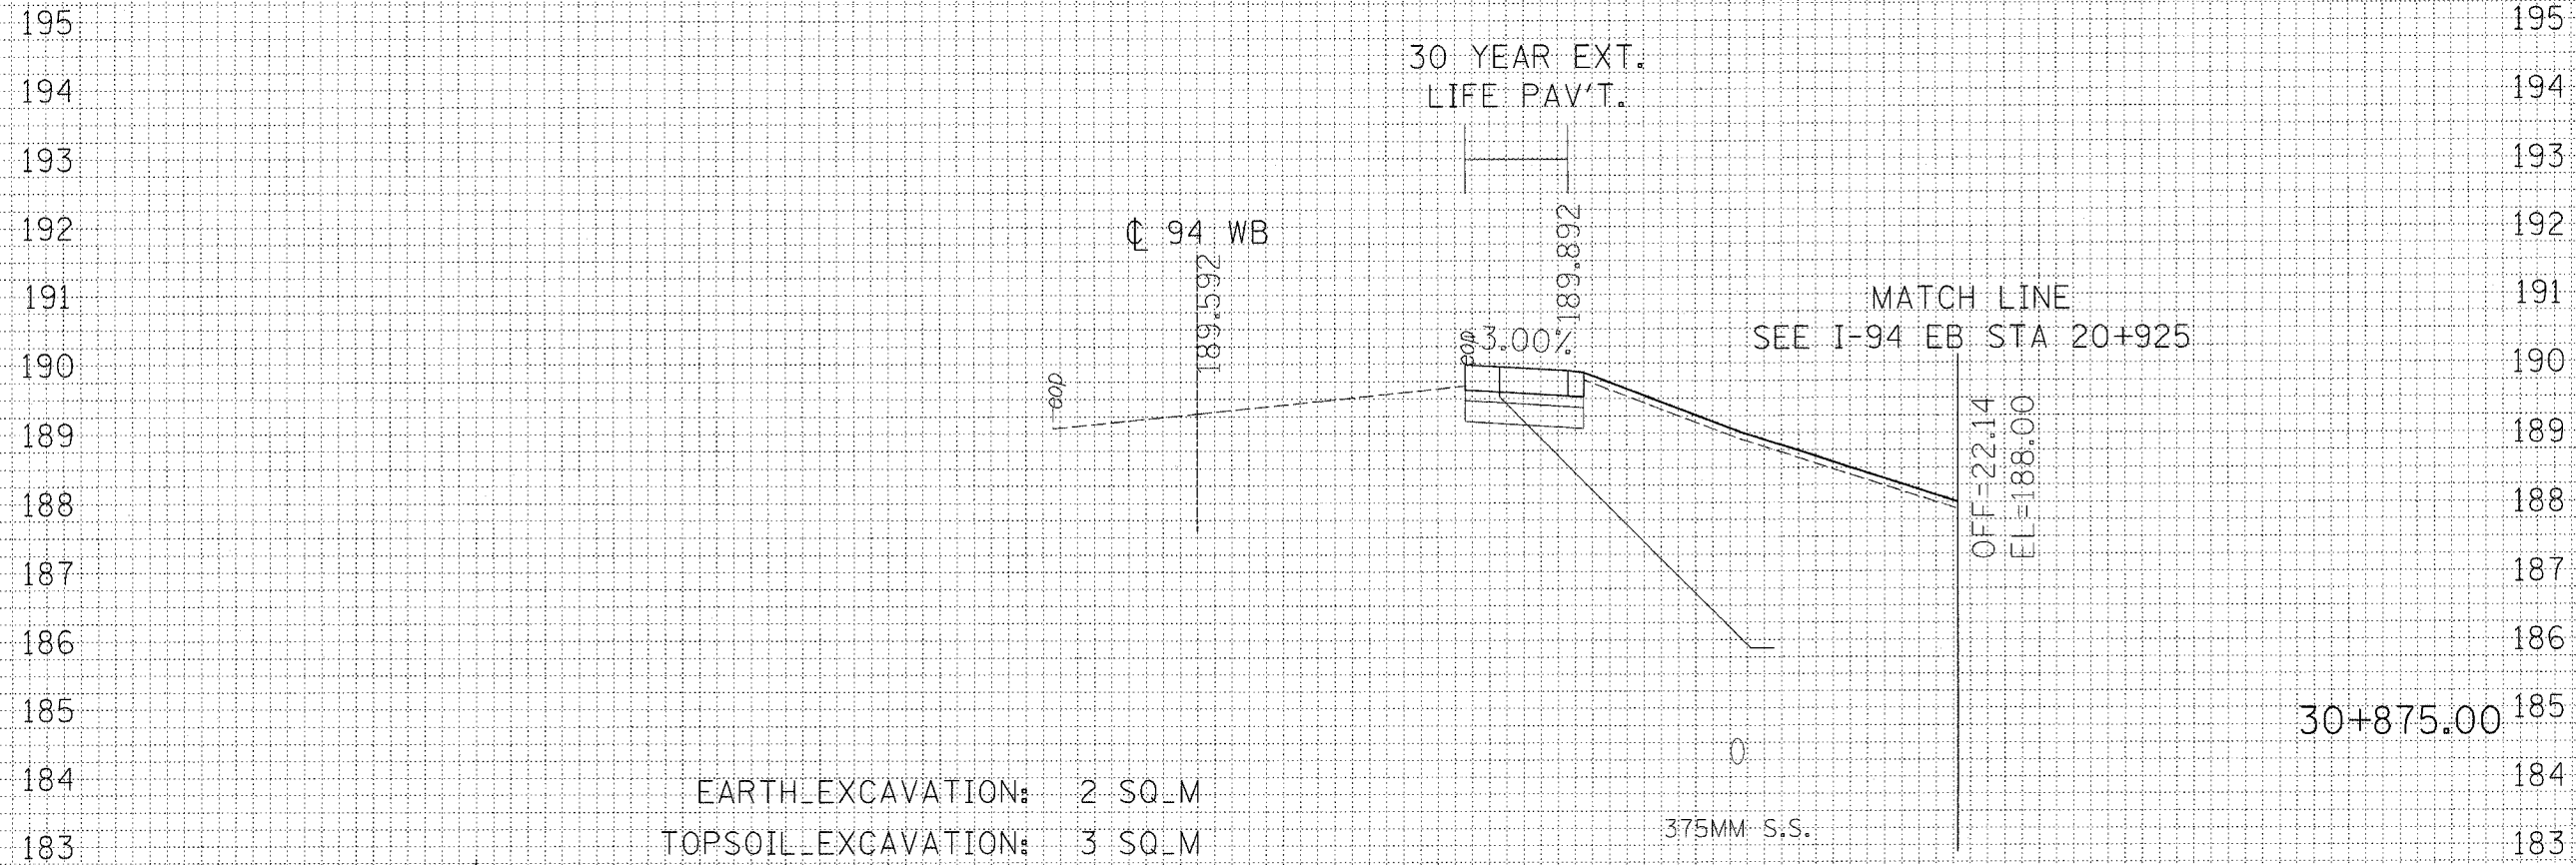

EARTH\_EXCAVATION: 2 SQ\_M  
 TOPSOIL\_EXCAVATION: 3 SQ\_M  
 EMBANKMENT: 42 SQ\_M

30+875.00

XS-42

|   |    |      |
|---|----|------|
| FINAL SURVEY NOTE BOOK NO.              | BY | DATE |
|   |    |      |
| REVISED PLOTTING TEMPLATE AREAS CHECKED |    |      |

|   |    |      |
|---|----|------|
| ORIGINAL SURVEY NOTE BOOK NO.           | BY | DATE |
|   |    |      |
| REVISED PLOTTING TEMPLATE AREAS CHECKED |    |      |

| REVISIONS NAME | DATE |
|----------------|------|
|                |      |
|                |      |
|                |      |
|                |      |

ILLINOIS DEPARTMENT OF TRANSPORTATION  
 F.A.I. ROUTE 80/94 (INTERSTATE 80/294)

CROSS SECTIONS  
 WB I-94

HORIZ. SCALE: 1:100  
 VERT. SCALE: 1:50  
 DATE: JULY 18, 2005

DRAWN BY: TRK  
 CHECKED BY: RCH

**McDonough Associates Inc.**  
 Engineers / Architects