


F.A.I. RTE.	SECTION	COUNTY	TOTAL SHEETS NO.	SHEET NO.
80/394	*	COOK	870	807
STA.		TO STA.		
FED. ROAD DIST. NO. 1		ILLINOIS FED. AID PROJECT		

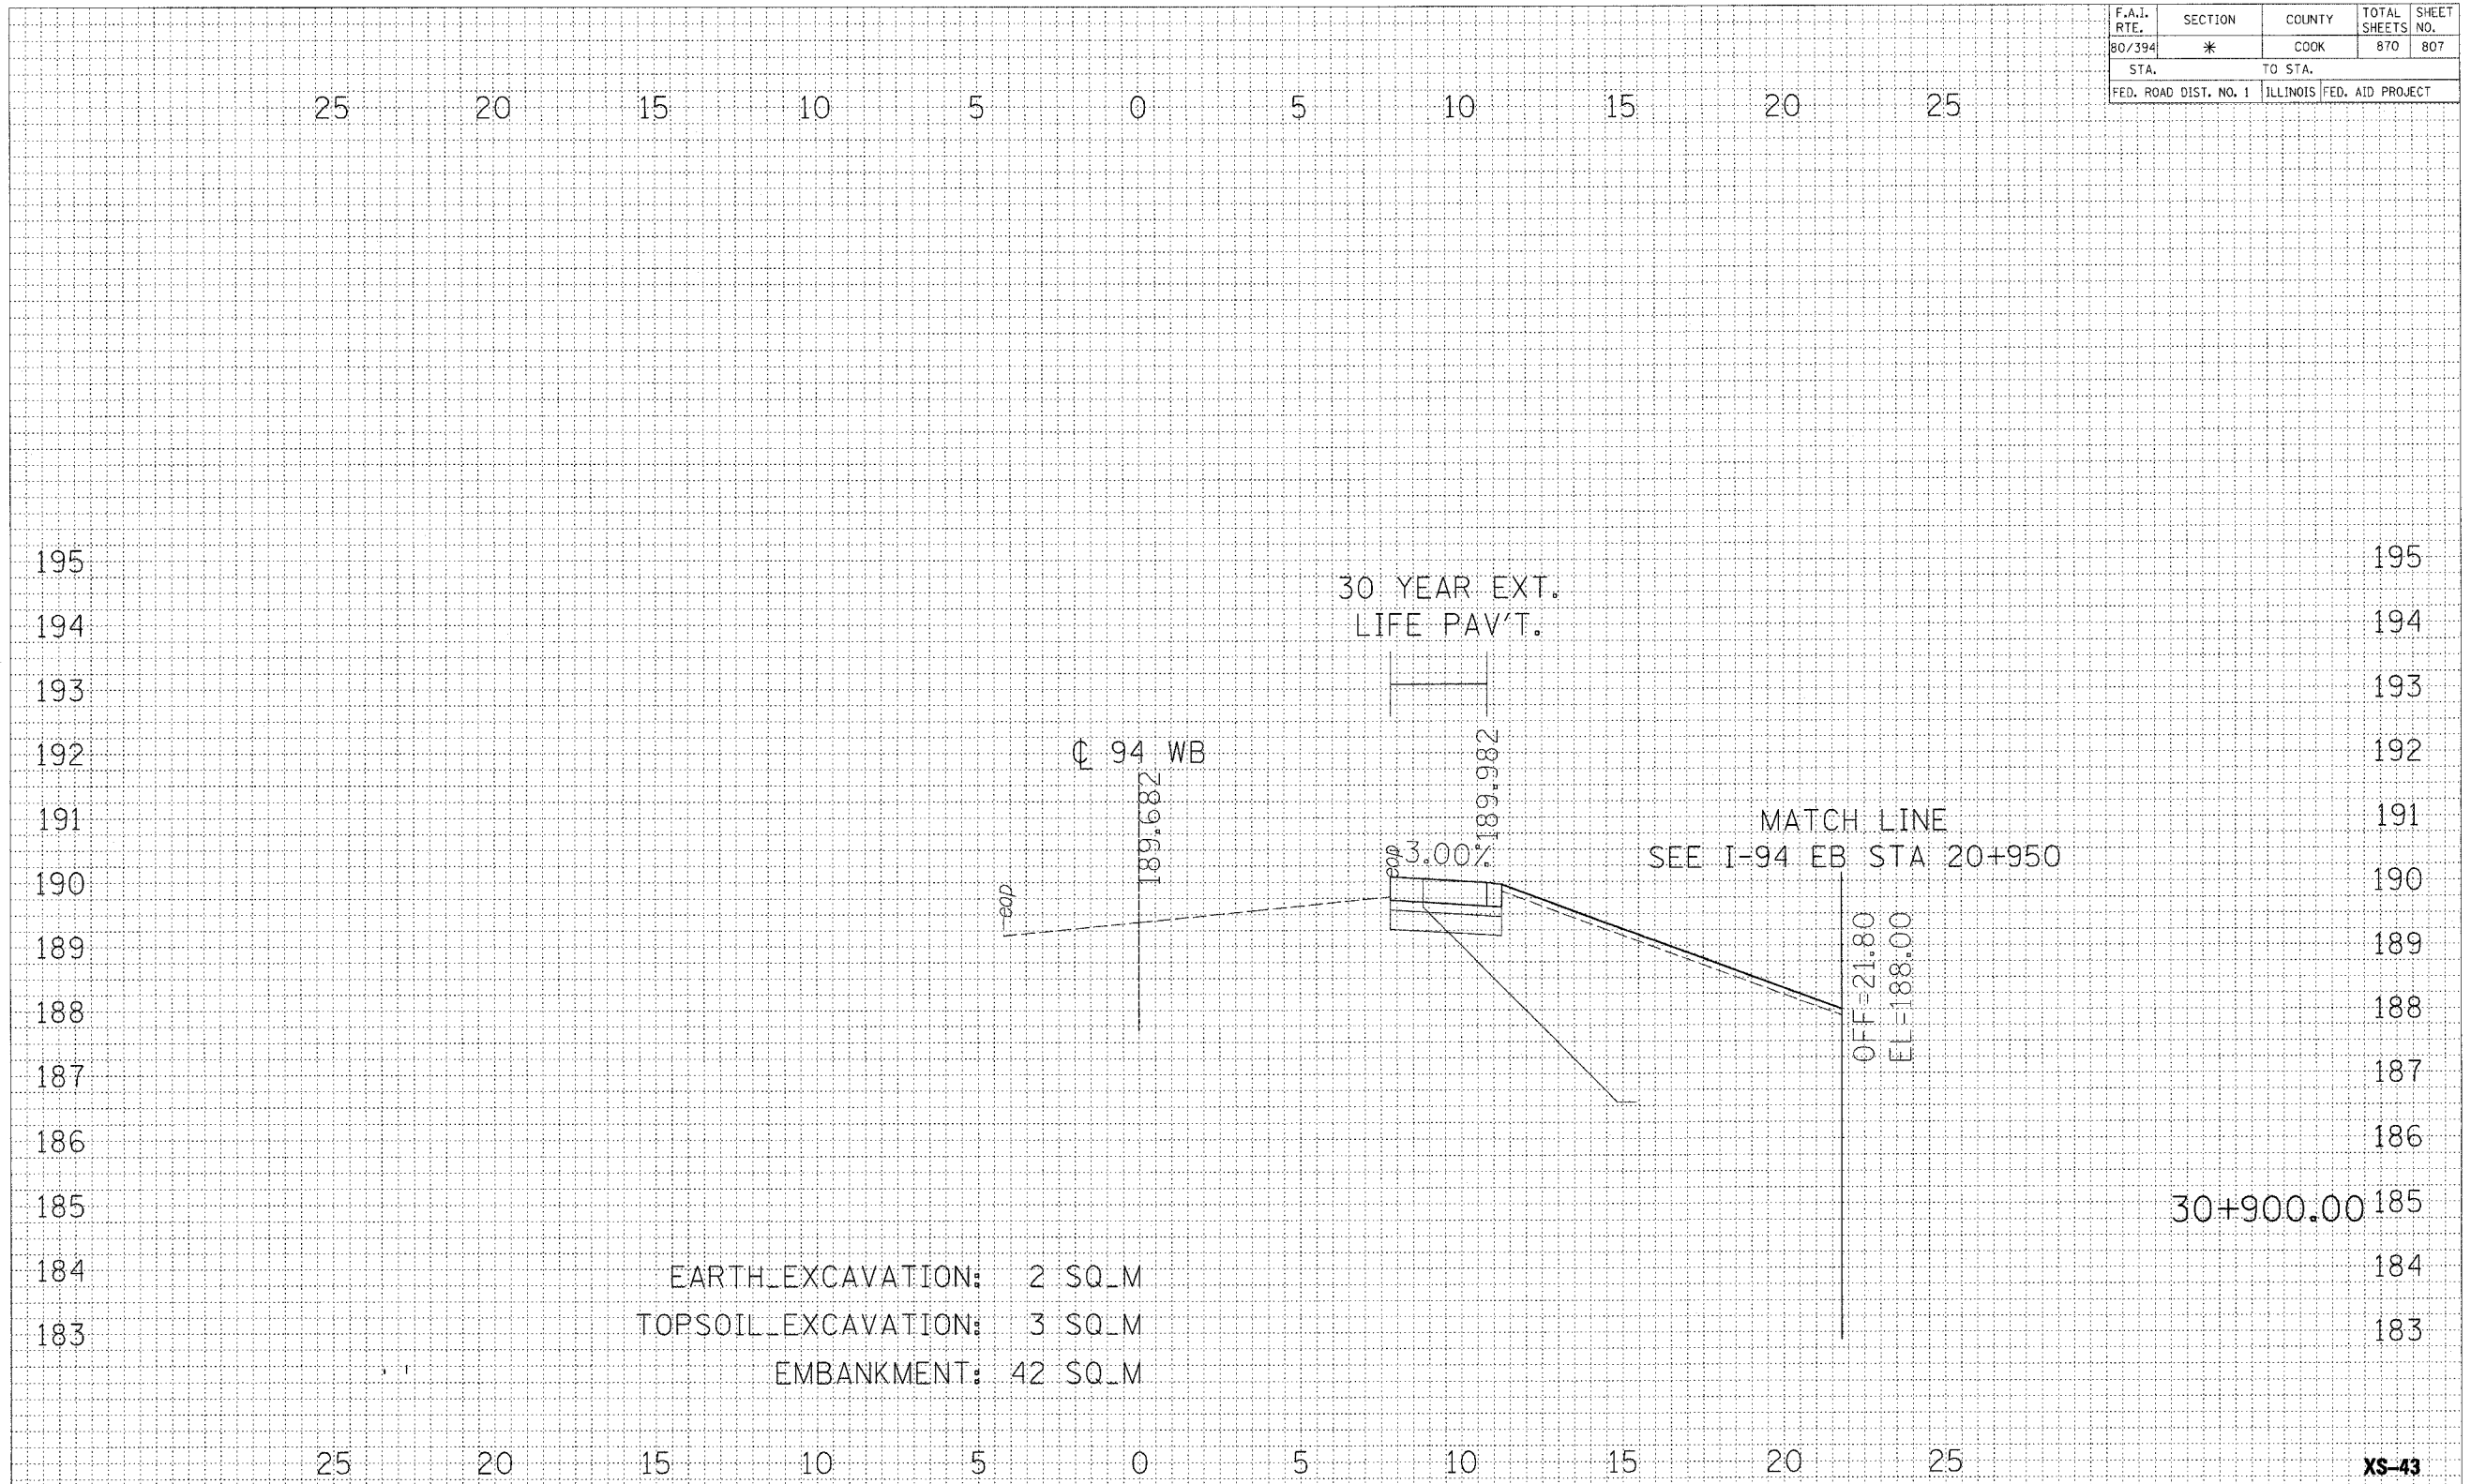

FINAL SURVEY NOTE BOOK NO.	BY	DATE

ORIGINAL SURVEY NOTE BOOK NO.	BY	DATE

REVISIONS		ILLINOIS DEPARTMENT OF TRANSPORTATION F.A.I. ROUTE 80/94 (INTERSTATE 80/294)
NAME	DATE	
		<p style="text-align: center;">CROSS SECTIONS WB I-94</p> <p>HORIZ. SCALE: 1:100 VERT. SCALE: 1:50 DATE: JULY 18, 2005</p> <p style="text-align: right;">DRAWN BY: TRK CHECKED BY: RCH</p> <p style="text-align: right;">McDonough Associates Inc. Engineers / Architects</p>