


F.A.I. R.T.E.	SECTION	COUNTY	TOTAL SHEETS	SHEET NO.
80/394	*	COOK	870	809
STA.		TO STA.		
FED. ROAD DIST. NO. 1		ILLINOIS FED. AID PROJECT		

25 20 15 10 5 0 5 10 15 20 25

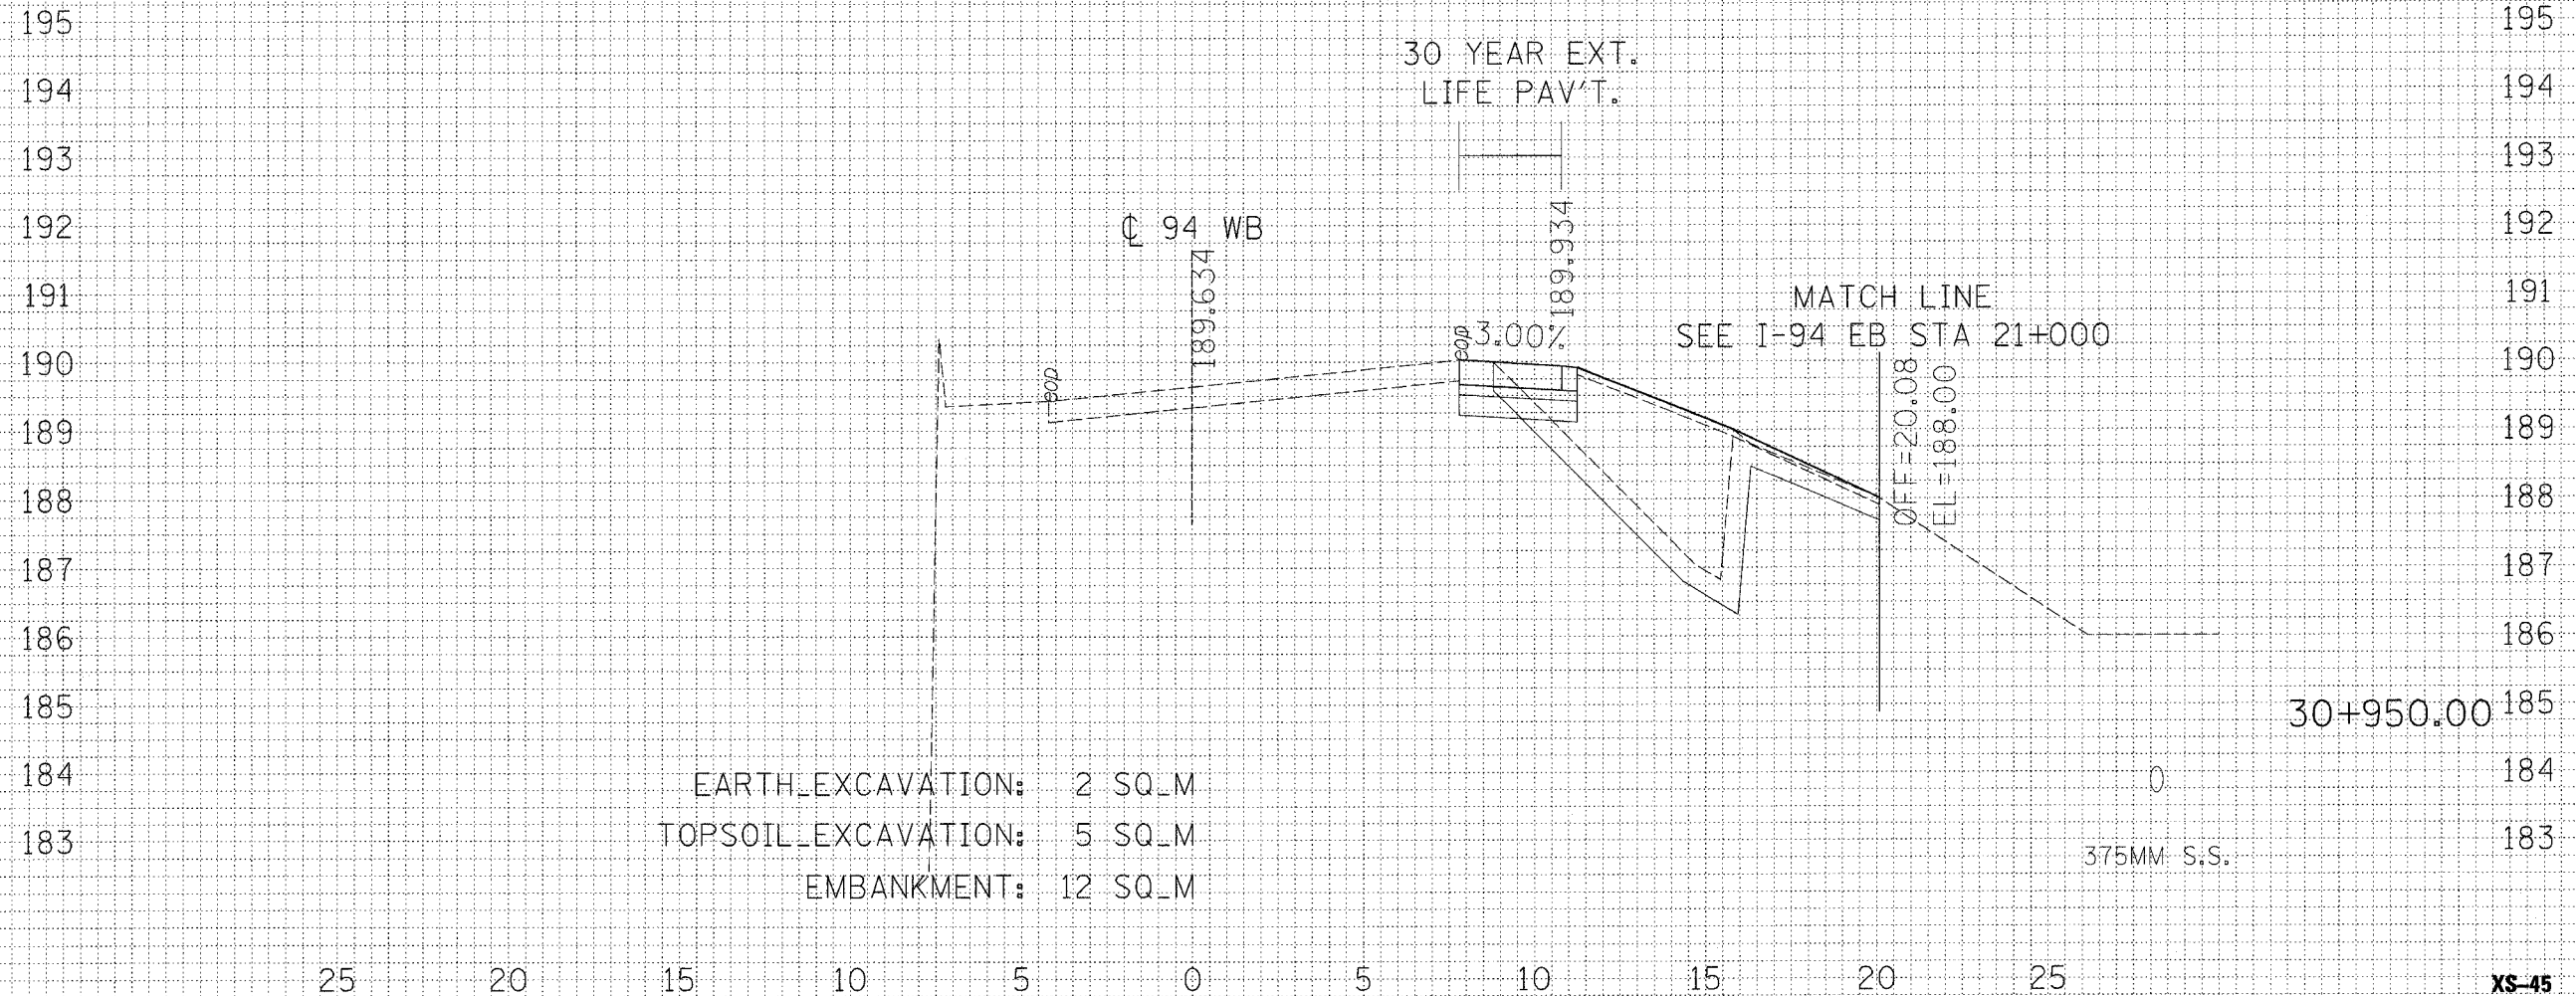

FINAL SURVEY NOTE BOOK NO.	BY	DATE
REVISIONS		

ORIGINAL SURVEY NOTE BOOK NO.	BY	DATE
REVISIONS		

REVISIONS		ILLINOIS DEPARTMENT OF TRANSPORTATION F.A.I. ROUTE 80/94 (INTERSTATE 80/294)
NAME	DATE	
		CROSS SECTIONS WB I-94  HORIZ. SCALE: 1:100 VERT. SCALE: 1:50 DATE: JULY 18, 2005  DRAWN BY: TRK CHECKED BY: RCH  McDonough Associates Inc. Engineers / Architects