
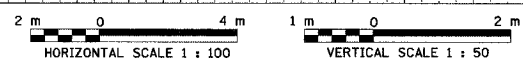


• (0203.1 & 0312-708W) R-3		CONTRACT • 62108	
F.A.I. RTE.	SECTION	COUNTY	TOTAL SHEETS
80/94	*	COOK	870
STA.	TO STA.		SHEET NO.
FED ROAD DIST.	ILLINOIS FED. AID PROJECT		864

DATE	BY
DATE	BY
DATE	BY

DATE	BY
DATE	BY
DATE	BY

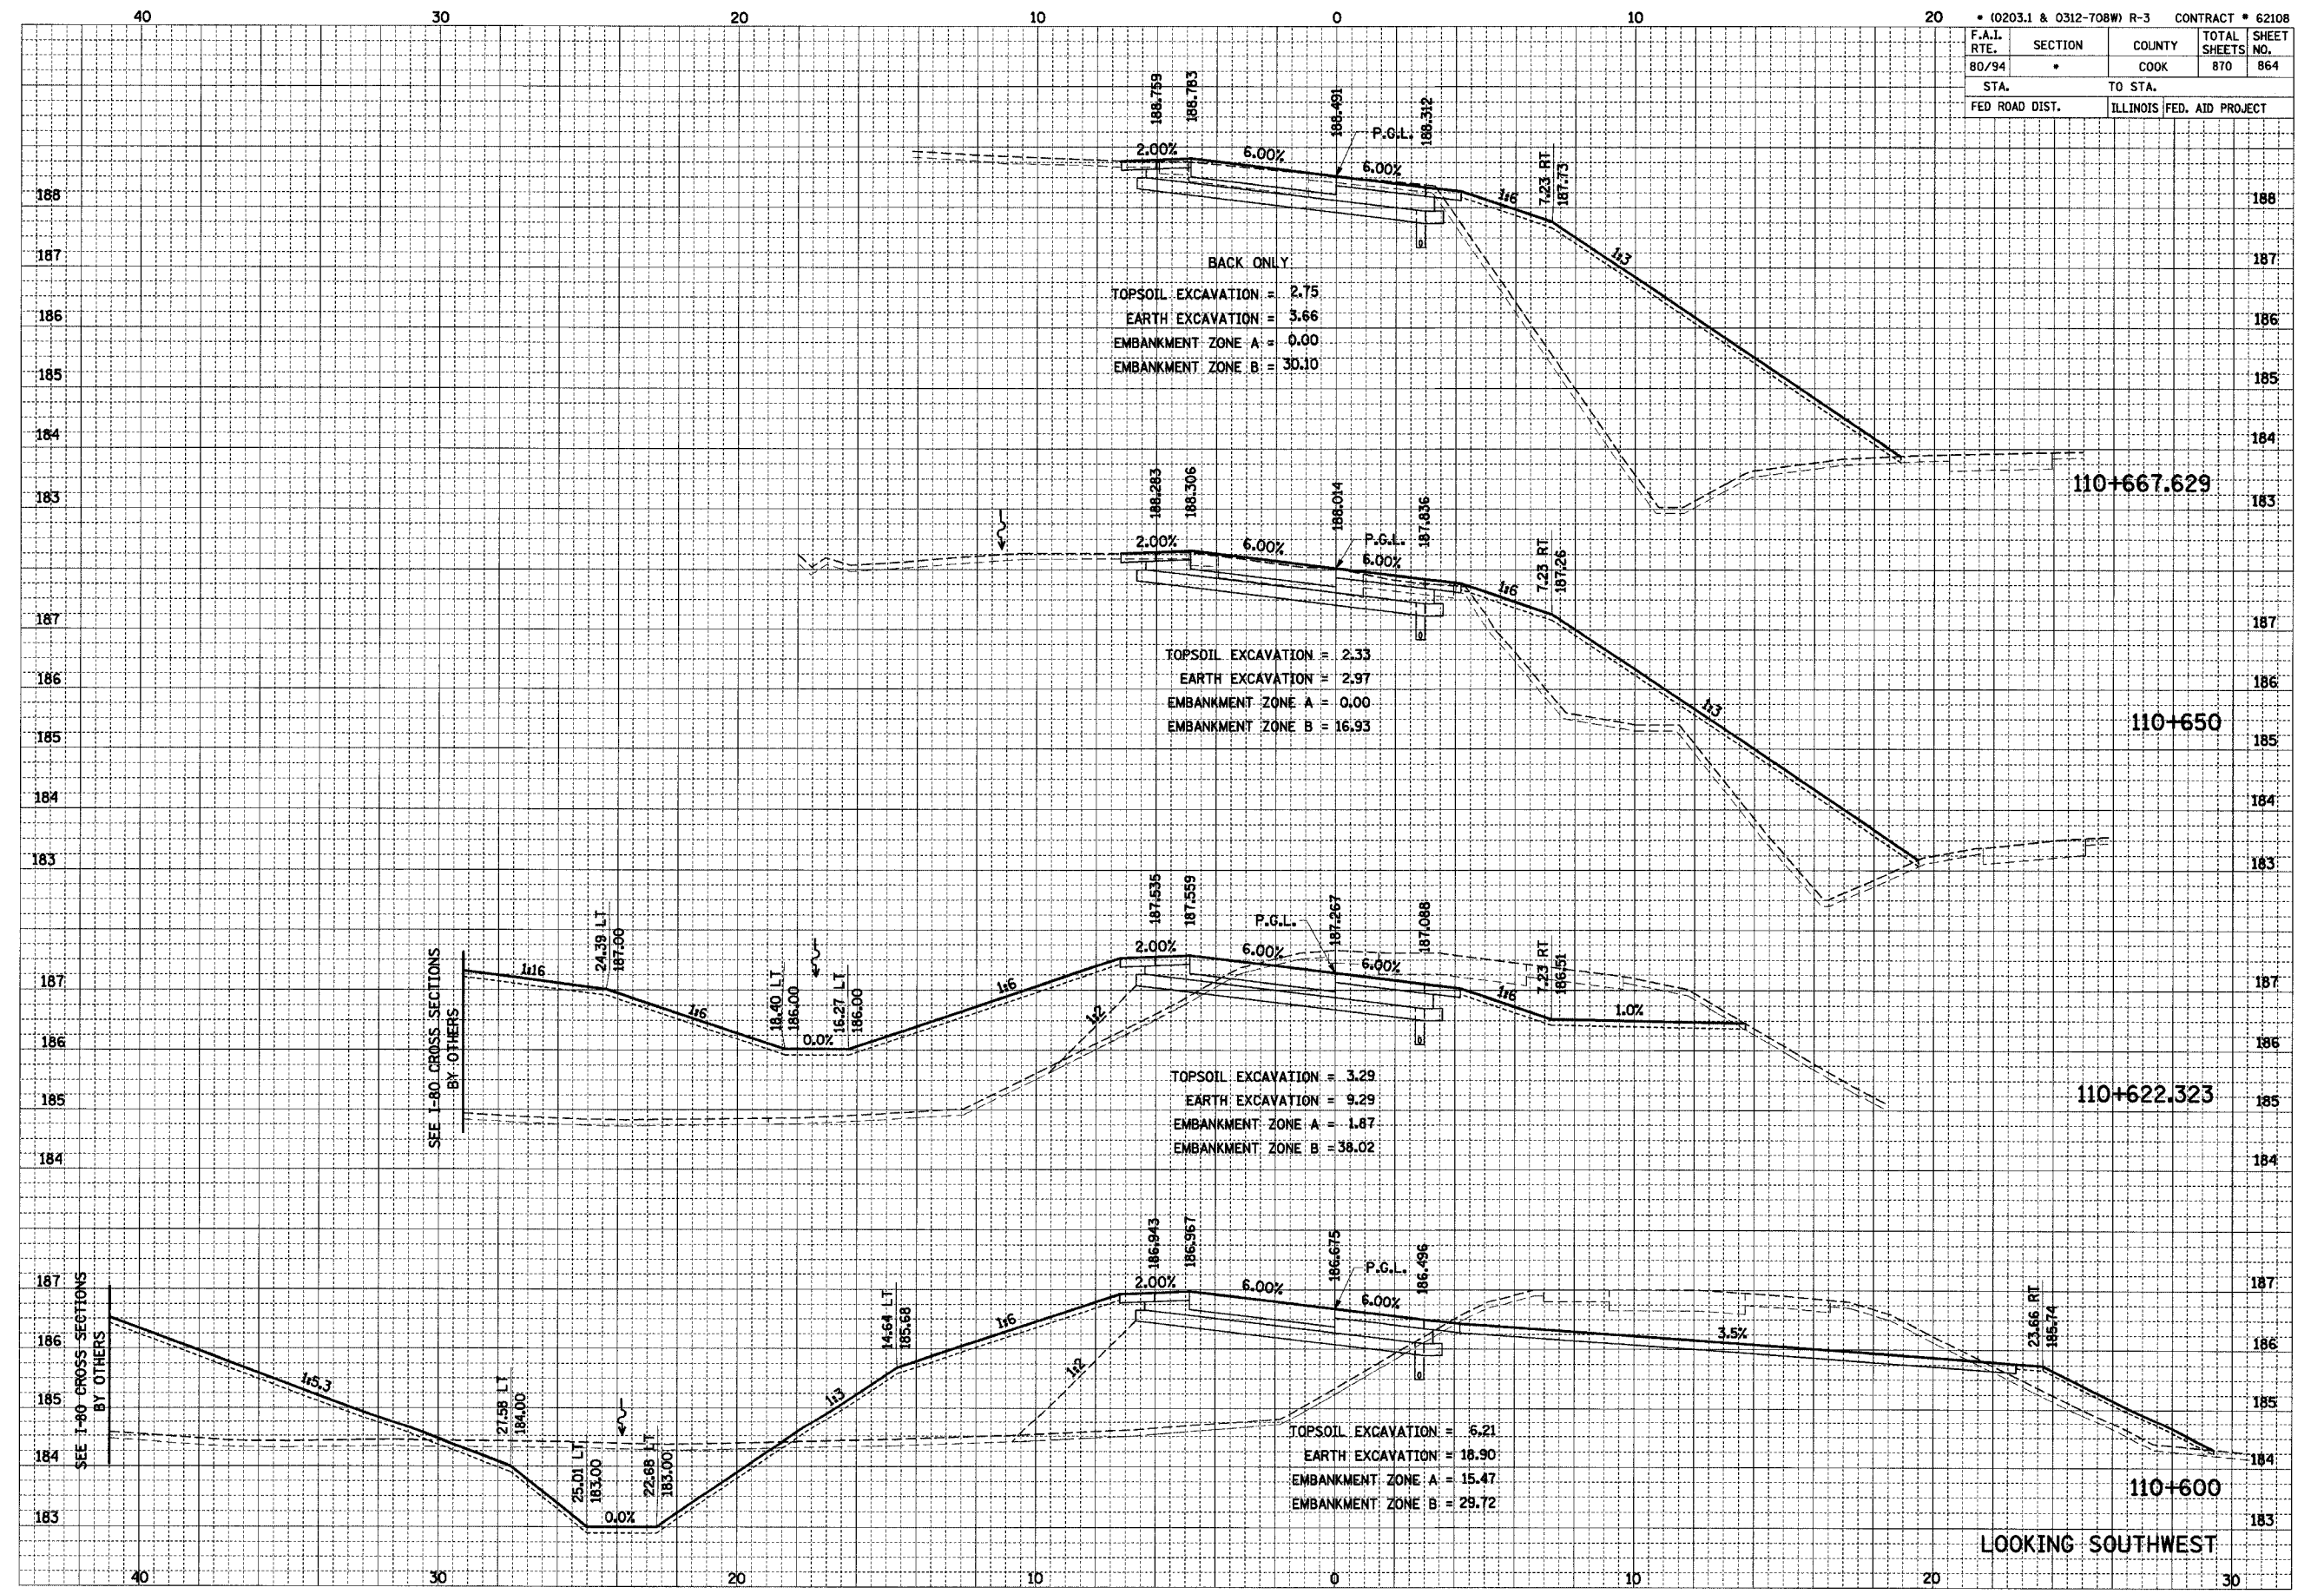

LOOKING SOUTHWEST
 RAMP F