


• (0203.1 & 0312-706W) R-3 CONTRACT • 62108

F.A.I. RTE.	SECTION	COUNTY	TOTAL SHEETS	SHEET NO.
80/94		COOK	870	868
STA.		TO STA.		
FED ROAD DIST.		ILLINOIS FED. AID PROJECT		
187	186	185	184	184

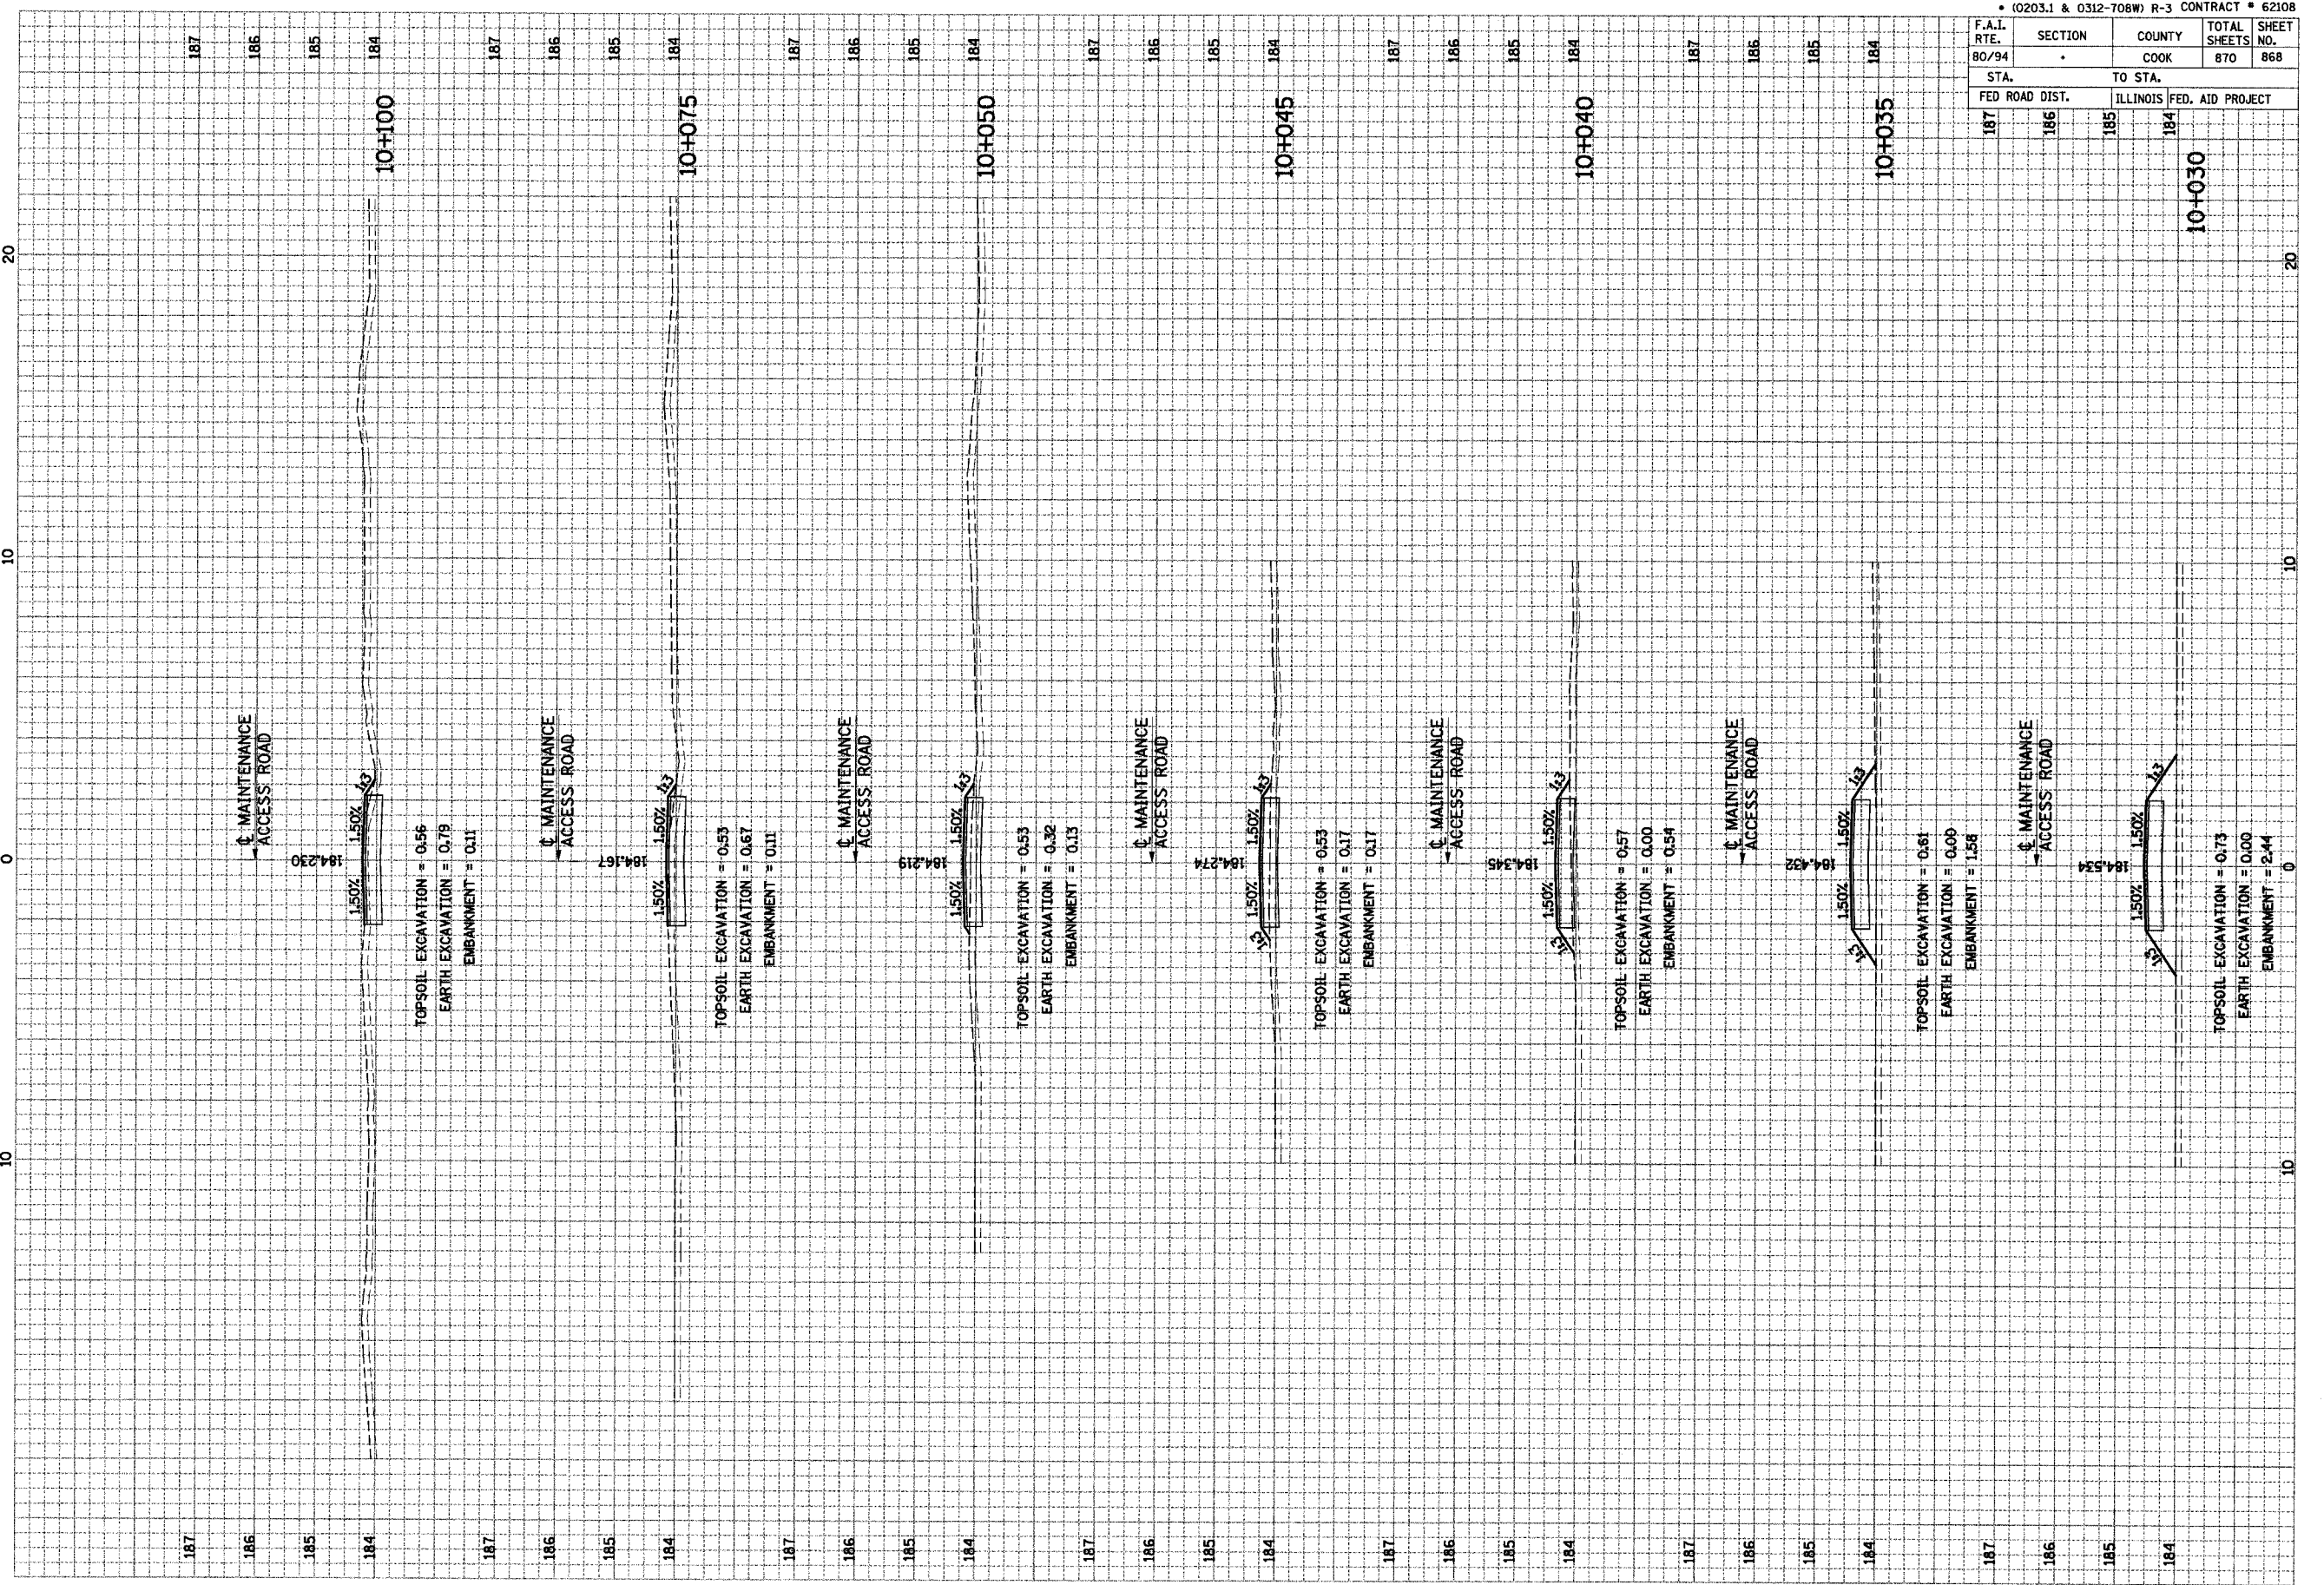

FINAL SURVEY	DATE
BY	
NO.	

ORIGINAL SURVEY	DATE
BY	
NO.	

