


F.A.I. RTE.	SECTION	COUNTY	TOTAL SHEETS	SHEET NO.
80/94	*	COOK	631	64
STA.		TO STA.		
FED. ROAD DIST. NO.		ILLINOIS	FED. AID PROJECT	
* (2425 & 2626) R-2		CONTRACT NO. 62111		

PRELIMINARY SURVEY PLOTTED	BY	DATE
NOTE BOOK TEMPLATE AREAS CHECKED		
NO.		

ORIGINAL SURVEY PLOTTED	BY	DATE
NOTE BOOK TEMPLATE AREAS CHECKED		
NO.		

RAJZEKJ
 ..\FR3002A.DGN, ..\FR3002A.DGN, ..\FR3002A.DGN, ..\FR3002A.DGN, ..\FR3002A.DGN
 8-18-2005, 10:08:32 F:\DOCUMENT\93760\CIVIL\NDON\PT76062A.DGN
 1 2 3 4 5 6 7 8 9 0 1 1 2 1 3 1 4 1 5 1 6 1 7 1 8 1 9 2 0 2 1 2 2 2 3 2 4 2 5 2 6 2 7 2 8 2 9 3 0 3 1 3 2 3 3 3 4 3 5 3 6 3 7 3 8 3 9 4 0 4 1 4 2 4 3 4 4 4 5 4 6 4 7 4 8 4 9 5 0 5 1 5 2 5 3 5 4 5 5 5 6 5 7 5 8 5 9 6 0 6 1 6 2 6 3

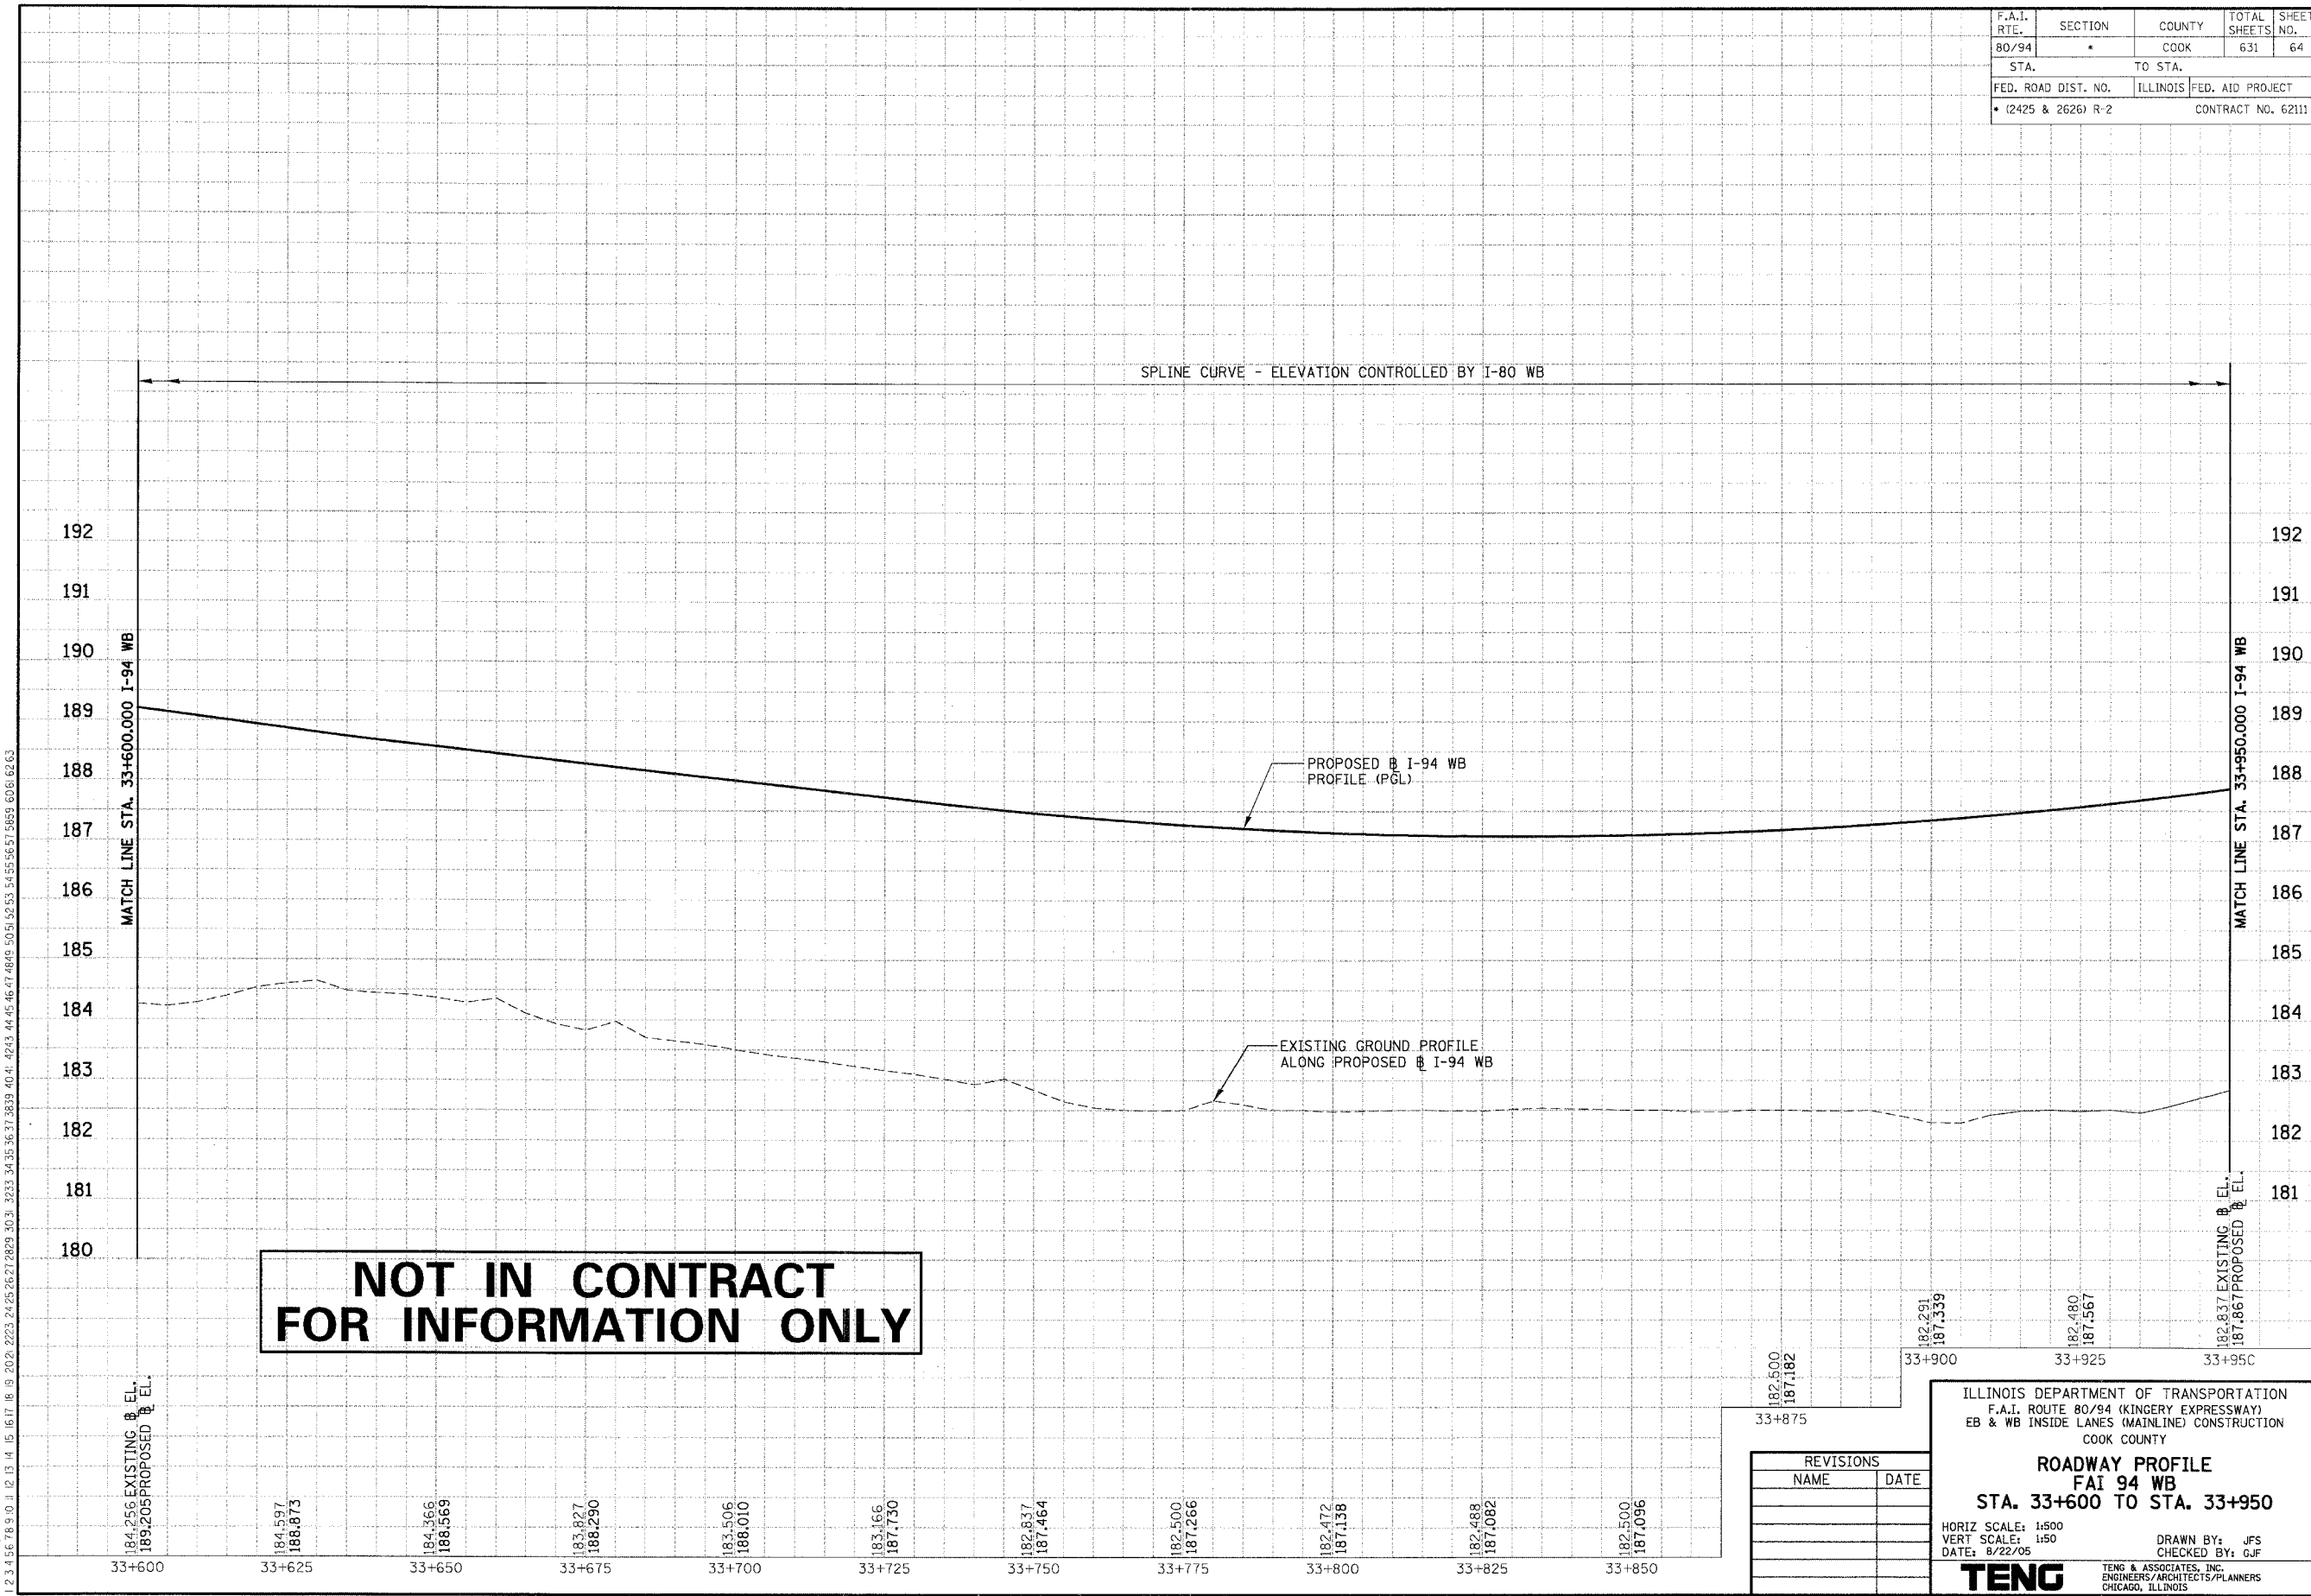

NOT IN CONTRACT FOR INFORMATION ONLY

184.256 189.205 EXISTING & EL. PROPOSED & EL.	33+600	184.597 188.873	33+625	184.366 188.569	33+650	183.827 188.290	33+675	183.506 188.010	33+700	183.166 187.730	33+725	182.837 187.464	33+750	182.500 187.266	33+775	182.172 187.138	33+800	182.488 187.082	33+825	182.500 187.096	33+850
--	--------	--------------------	--------	--------------------	--------	--------------------	--------	--------------------	--------	--------------------	--------	--------------------	--------	--------------------	--------	--------------------	--------	--------------------	--------	--------------------	--------

182.500 187.182	33+875
182.291 187.339	33+900
182.480 187.567	33+925
182.837 187.867	33+950

REVISIONS	
NAME	DATE

ILLINOIS DEPARTMENT OF TRANSPORTATION
 F.A.I. ROUTE 80/94 (KINGERY EXPRESSWAY)
 EB & WB INSIDE LANES (MAINLINE) CONSTRUCTION
 COOK COUNTY

ROADWAY PROFILE
FAI 94 WB
STA. 33+600 TO STA. 33+950

HORIZ SCALE: 1"=50'
 VERT SCALE: 1"=5'
 DATE: 8/22/05

DRAWN BY: JFS
 CHECKED BY: GJF

TENG
 TENG & ASSOCIATES, INC.
 ENGINEERS/ARCHITECTS/PLANNERS
 CHICAGO, ILLINOIS