


F.A.I. RTE.	SECTION	COUNTY	TOTAL SHEETS	SHEET NO.
80/94	•	COOK	631	68
STA.	TO STA.			
FED. ROAD DIST. NO.	ILLINOIS	FED. AID PROJECT		
• 12425 & 2626) R-2			CONTRACT NO. 62111	

PRELIMINARY SURVEY	BY	DATE
REVIEWED SURVEY PLOTTED		
NOTE BOOK TEMPLATE AREAS CHECKED		
NO.		

ORIGINAL SURVEY	BY	DATE
SURVEY PLOTTED		
NOTE BOOK TEMPLATE AREAS CHECKED		
NO.		

\\FRIT002A.DGN, \\FRIT002A.DGN, \\AB99002A.DGN, \\PRIA002A.DGN, \\PRIA002A.DGN, \\FRIT002A.DGN
 8-8-2005 10:08:47 T:\DOCUMENT\197\CONVIL\CONV\PT6\02A.DGN
 2 3 4 5 6 7 8 9 10 12 13 14 15 16 17 18 19 20 21 22 23 24 25 26 27 28 29 30 31 32 33 34 35 36 37 38 39 40 41 42 43 44 45 46 47 48 49 50 51 52 53 54 55 56 57 58 59 60 61 62 63

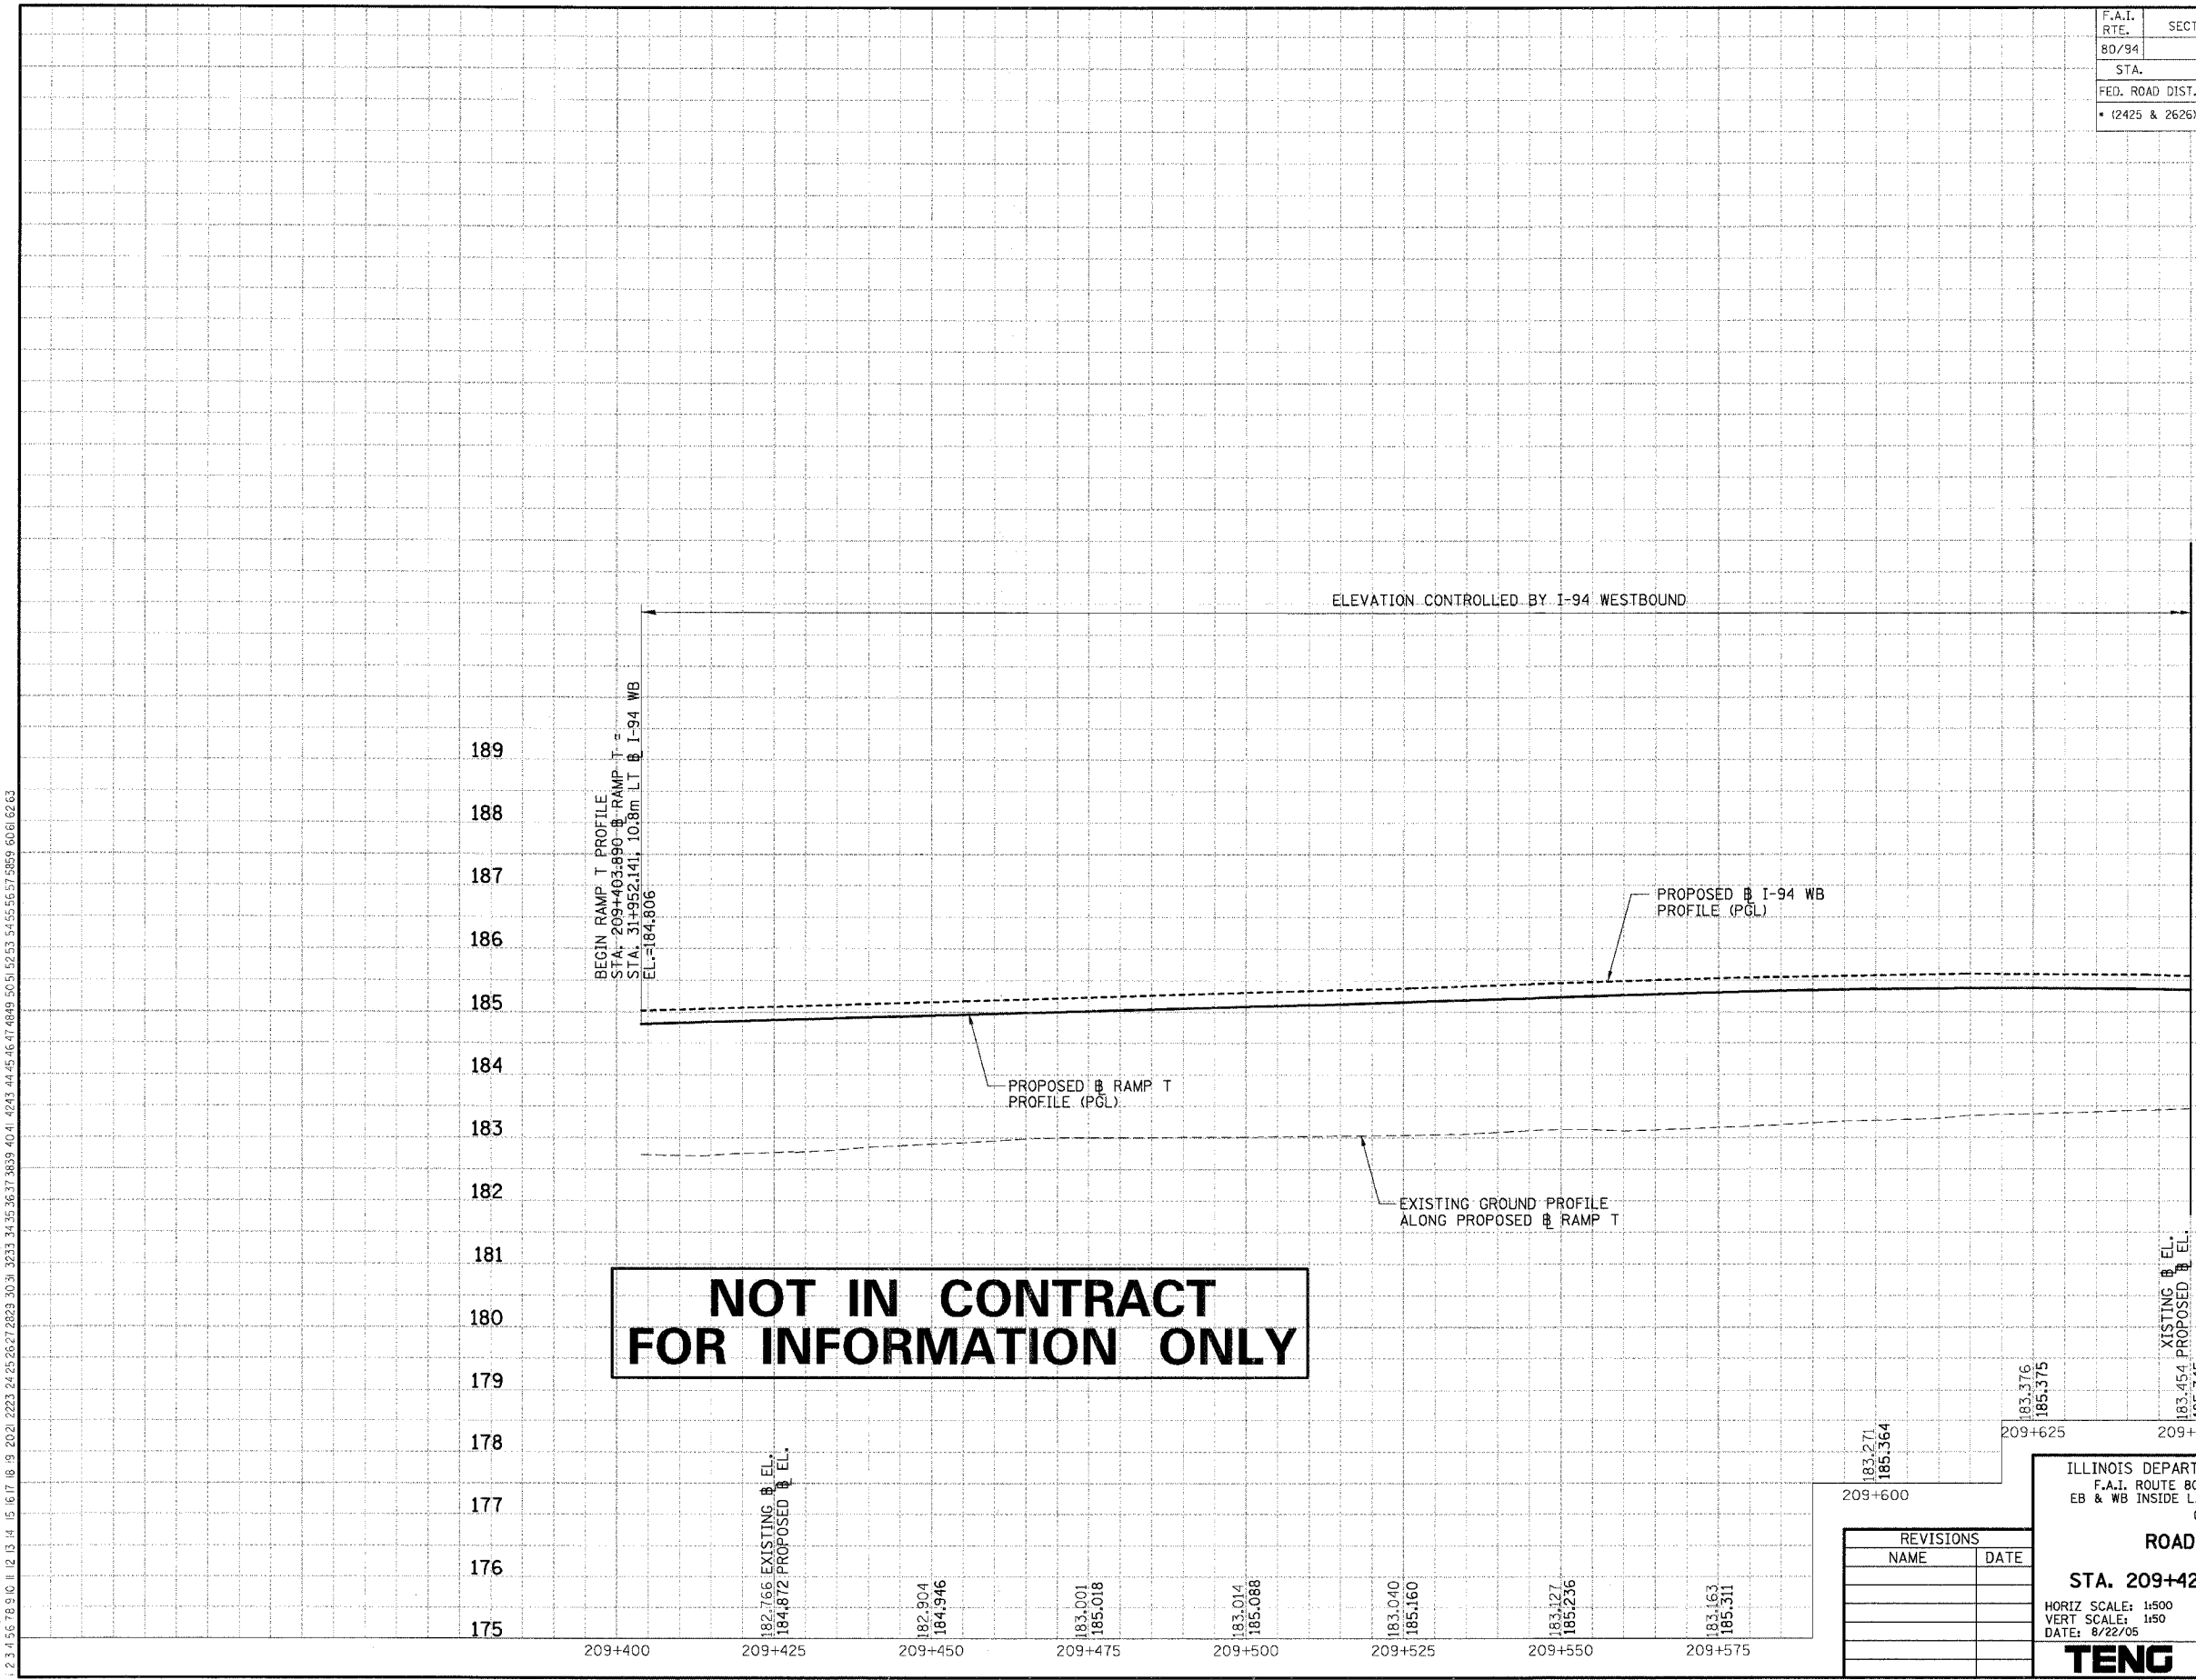

REVISIONS	
NAME	DATE

ILLINOIS DEPARTMENT OF TRANSPORTATION
 F.A.I. ROUTE 80/94 (KINGERY EXPRESSWAY)
 EB & WB INSIDE LANES (MAINLINE) CONSTRUCTION
 COOK COUNTY
ROADWAY PROFILE
RAMP T
STA. 209+428 TO STA. 209+650
 HORIZ SCALE: 1"=50'
 VERT SCALE: 1"=5'
 DATE: 8/22/05
 DRAWN BY: MAA
 CHECKED BY: MCD
TENG
 TENG & ASSOCIATES, INC.
 ENGINEERS/ARCHITECTS/PLANNERS
 CHICAGO, ILLINOIS