


F.A.I. RTE.	SECTION	COUNTY	TOTAL SHEETS	SHEET NO.
80/94		COOK	631	74
STA.	TO STA.			
FED. ROAD DIST. NO.	ILLINOIS	FED. AID PROJECT		
2425 R-3 & 2425-711B		CONTRACT NO. 62109		

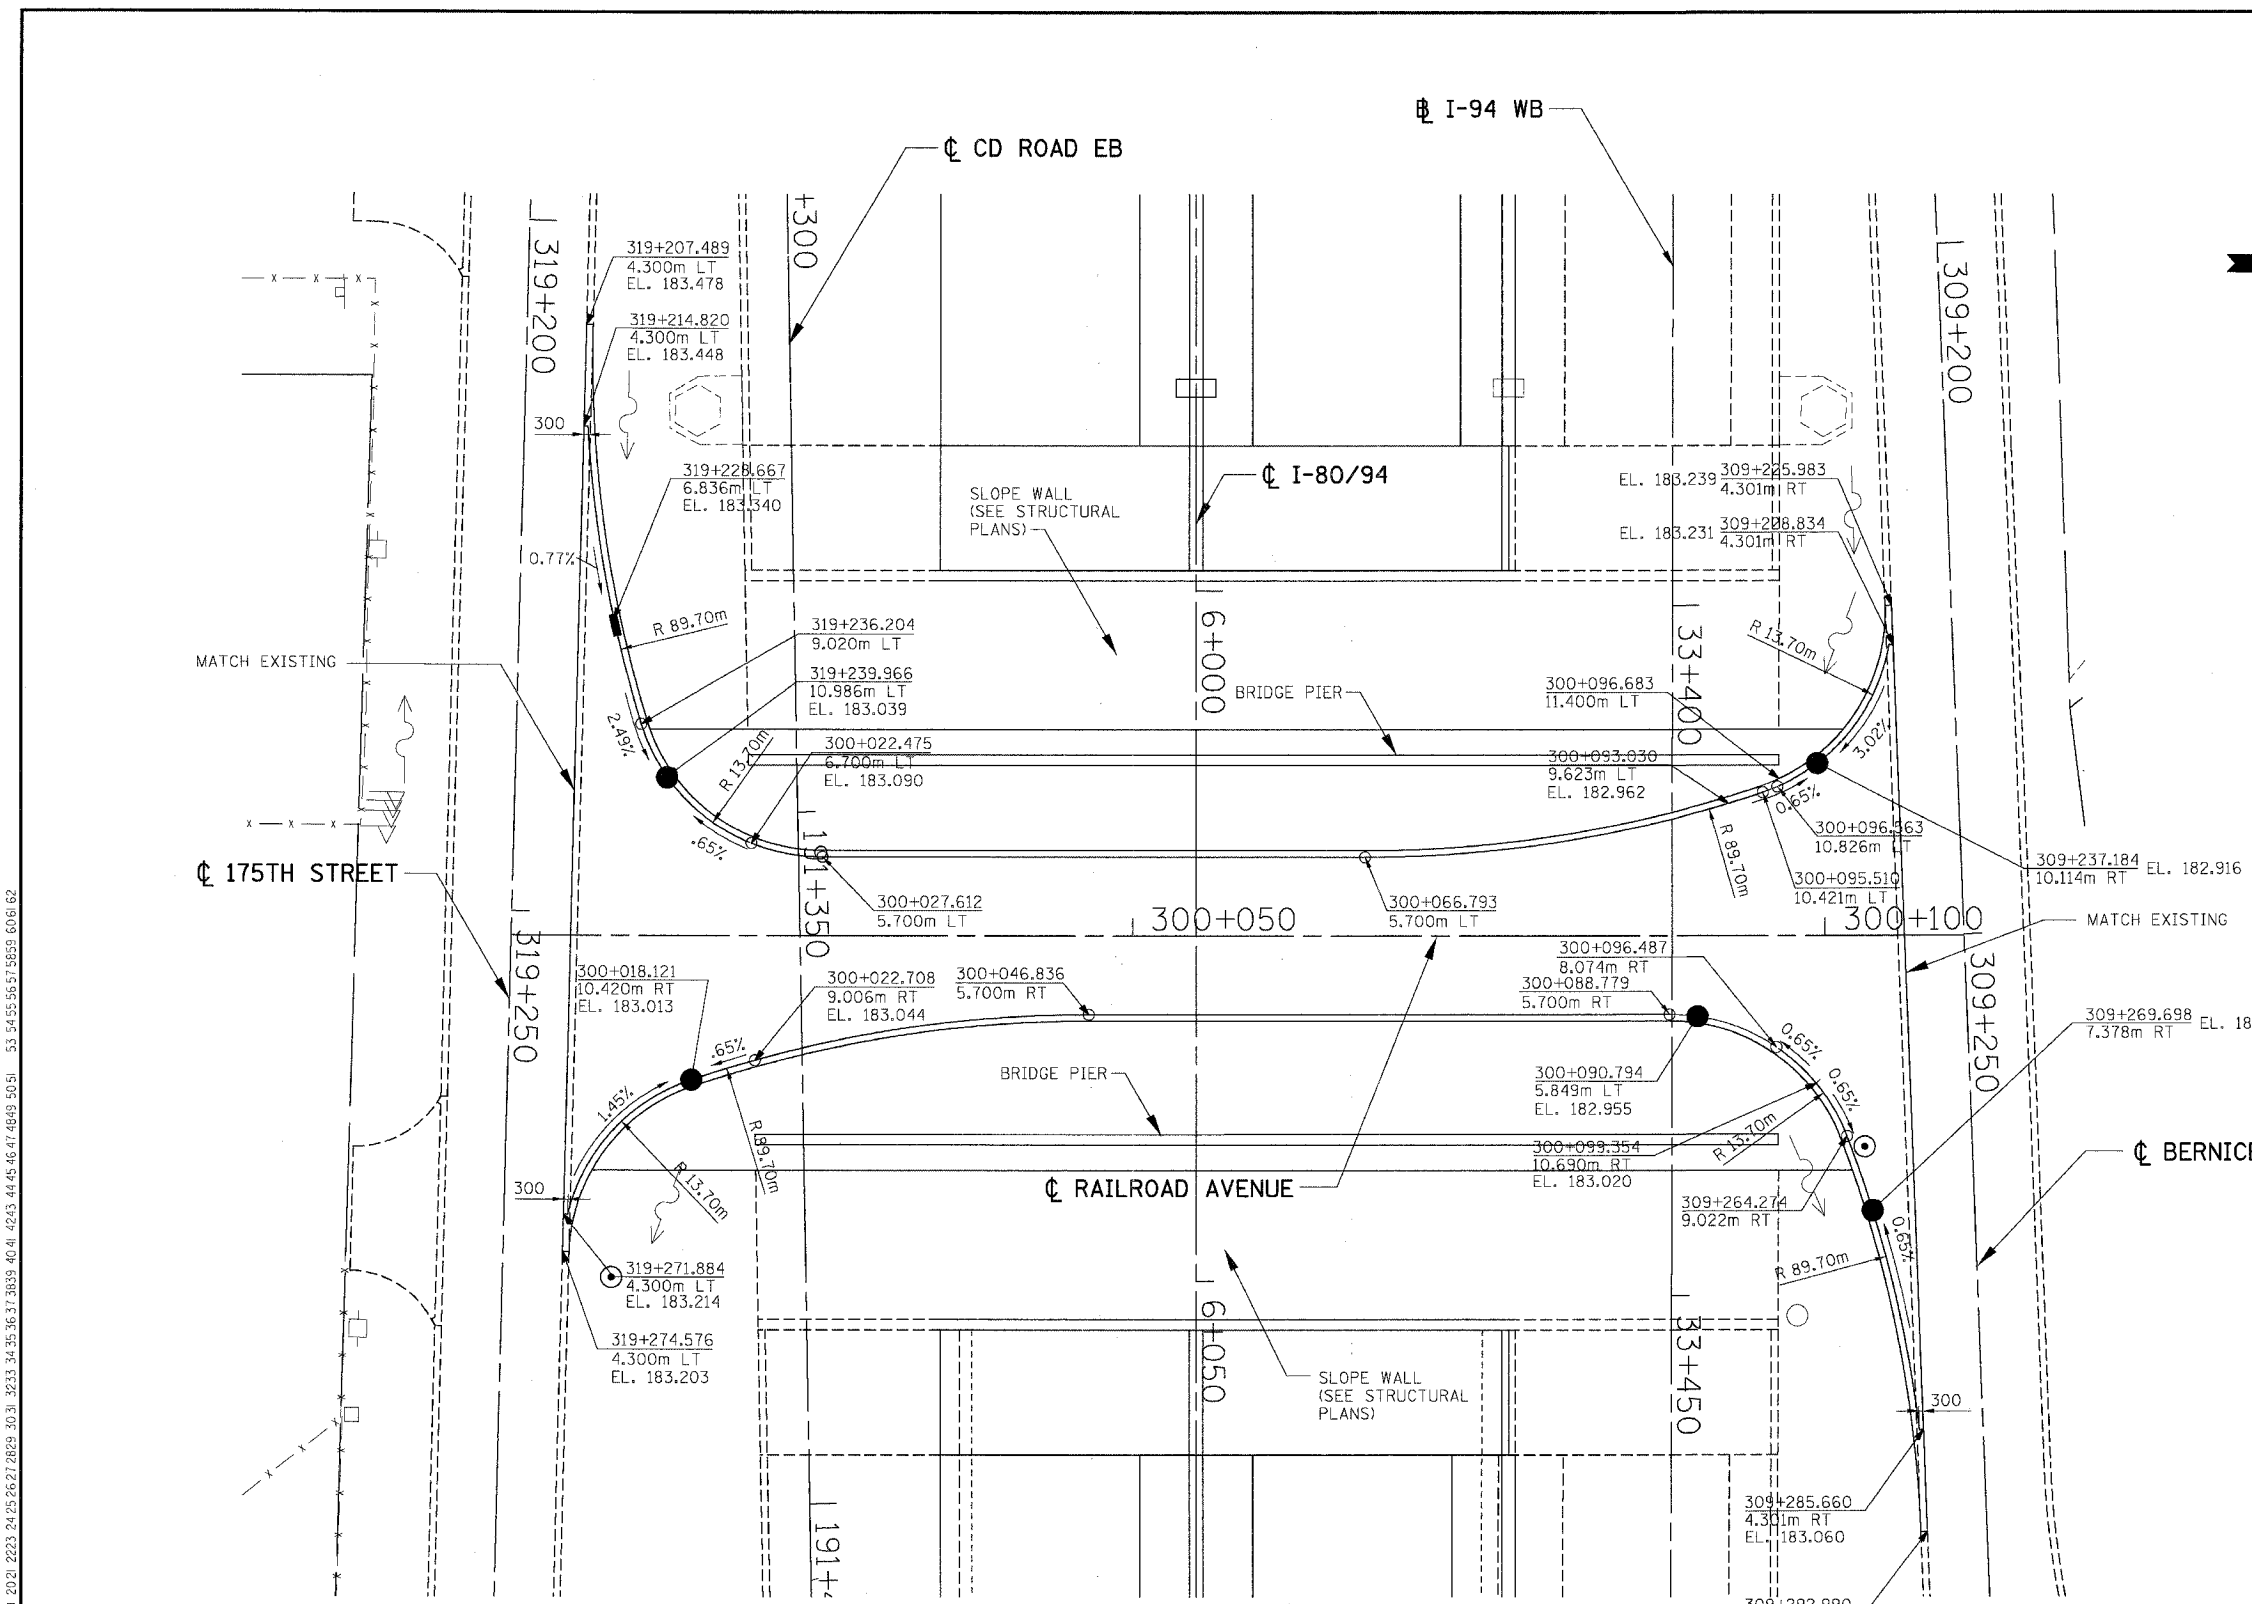

\DRY0032ADEN... \RR00022A.DGN, \RR00022A.DGN, \RR00022A.DGN, \RR00022A.DGN, \RR00022A.DGN, \RR00022A.DGN, \RR00022A.DGN, \RR00022A.DGN  
 8-18-2005, 10:08:52  
 1: \DOCUMENT\931750\CIVIL\DWG\RR00022A.DGN  
 12, 3, 4, 5, 6, 7, 8, 9, 10, 11, 12, 13, 14, 15, 16, 17, 18, 19, 20, 21, 22, 23, 24, 25, 26, 27, 28, 29, 30, 31, 32, 33, 34, 35, 36, 37, 38, 39, 40, 41, 42, 43, 44, 45, 46, 47, 48, 49, 50, 51, 52, 53, 54, 55, 56, 57, 58, 59, 60, 61, 62  
 BAIZEKJ

NOTE:  
I-80/94 BRIDGE OVER RAILROAD AVENUE IS NOT SHOWN FOR CLARITY.

REVISIONS	
NAME	DATE

ILLINOIS DEPARTMENT OF TRANSPORTATION  
 F.A.I. ROUTE 80/94 (KINGERY EXPRESSWAY)  
 IL ROUTE 83 RECONSTRUCTION  
 COOK COUNTY

**ROADWAY DETAILS  
 INTERSECTION DETAILS  
 RAILROAD AVENUE**

SCALE: 1/250  
 DATE: 8/22/05

DRAWN BY: JB  
 CHECKED BY: RJS

**TENG** ENGINEERS/ARCHITECTS/PLANNERS  
 CHICAGO, ILLINOIS