


F.A.I. RTE. 80/94	SECTION *	COUNTY COOK	TOTAL SHEETS 631	SHEET NO. 77
STA. 5+830		TO STA. 5+998.5		
FED. ROAD DIST. NO. 12425 & 2626 R-2		ILLINOIS FED. AID PROJECT		CONTRACT NO. 62111

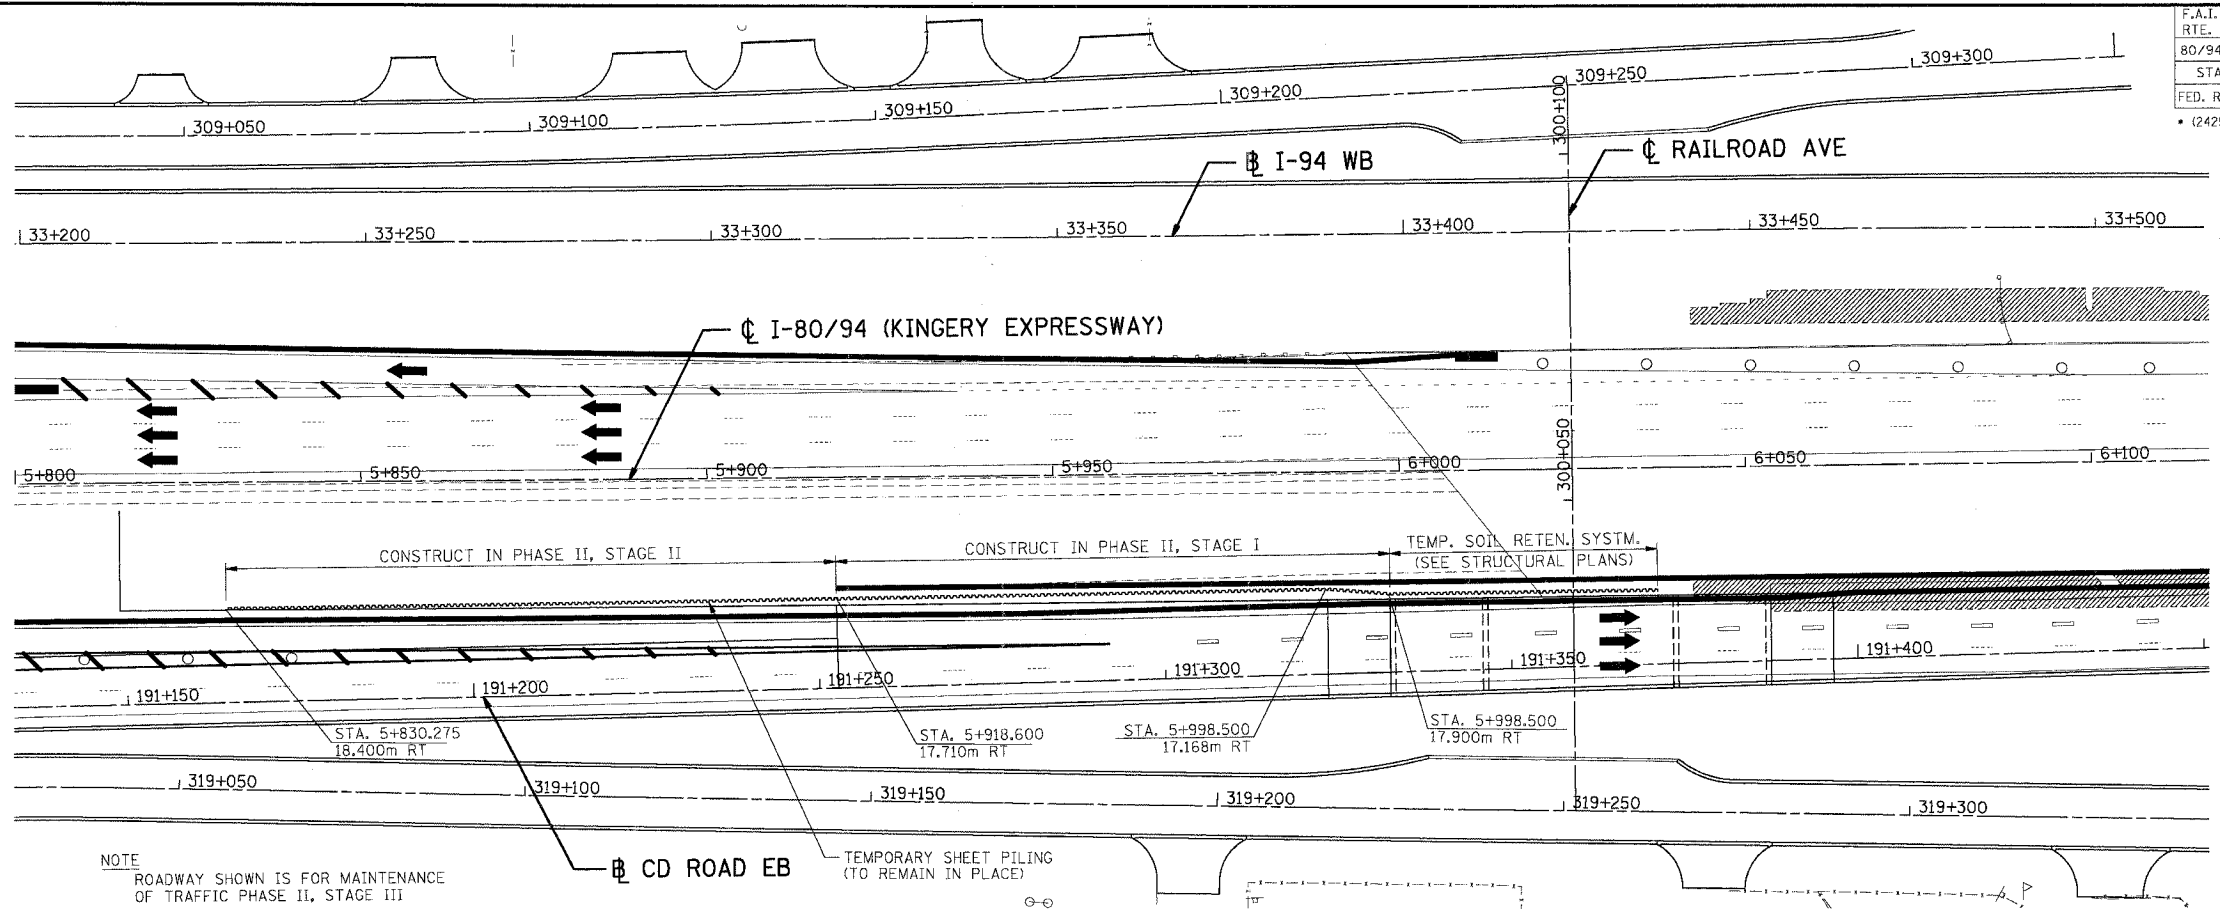


NOTE
ROADWAY SHOWN IS FOR MAINTENANCE OF TRAFFIC PHASE II, STAGE III

PRELIMINARY SURVEY	BY	DATE
SURVEY PLOTTED		
NOTE BOOK TEMPLATE		
AREAS CHECKED		
NO.		

ORIGINAL SURVEY	BY	DATE
SURVEY PLOTTED		
NOTE BOOK TEMPLATE		
AREAS CHECKED		
NO.		

BAIZEKJ
60.616263
51.955657
46.474849
50.513253
34.353637
3839 40.41 4243 44.45 46.47 48.49 50.51 52.53 54.55 56.57 58.59 60.61 62.63
5+830.275 185.876
5+875.000 185.805
5+918.600 17.710m RT
5+998.500 17.900m RT
191.290
186.691
187.430
187.473
187.517
188.814
188.933
187.560
189.059
187.604
189.185
187.647
189.311
187.691
189.397
187.734
189.484
187.778
189.570
187.821
189.657
187.865
189.743
187.908
189.846
187.952
189.950
187.995
190.053
188.039
190.157
188.082
190.260
188.126
190.315
188.169
190.370
188.213
190.425
188.256
190.487
188.300
190.570
188.342
190.653
188.382
190.736
188.420
190.820
188.457
190.871
188.493
190.915
188.527
190.960
188.559
191.005
188.599
191.050
186.618
191.096
188.645
191.139
188.671
191.183
188.695
191.227
188.717
191.268
188.738
191.282
188.757

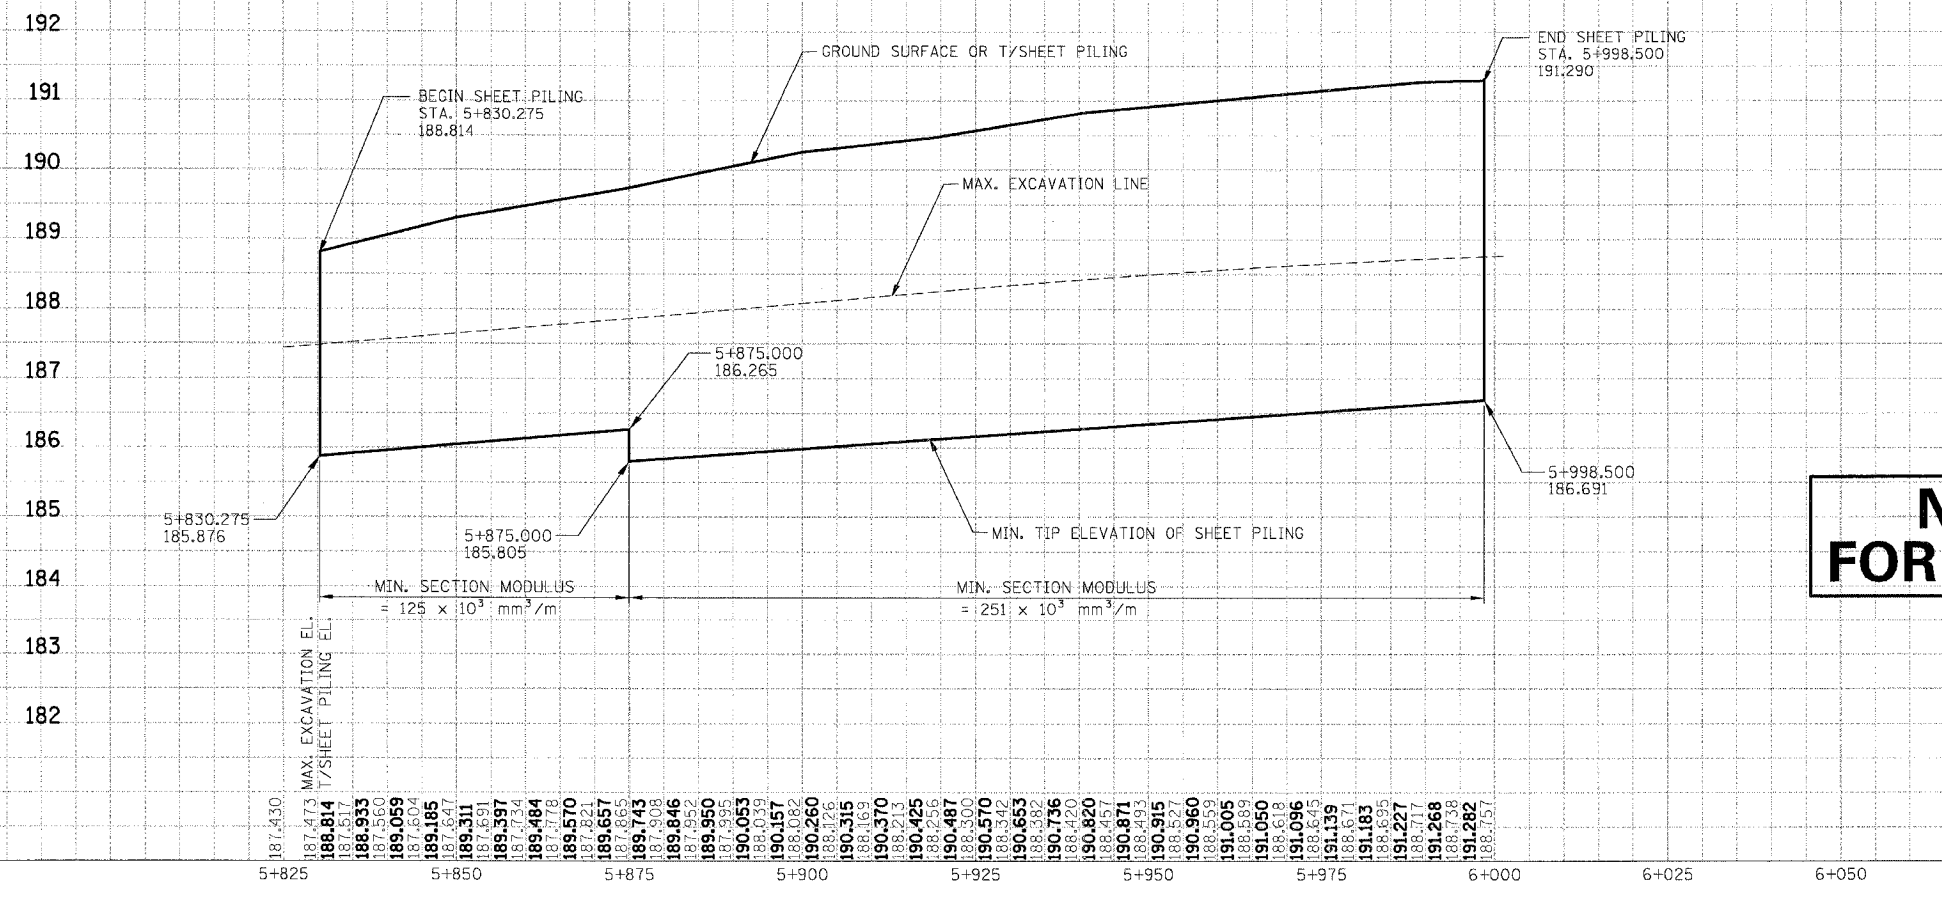

NOT IN CONTRACT FOR INFORMATION ONLY

REVISIONS	
NAME	DATE

ILLINOIS DEPARTMENT OF TRANSPORTATION
F.A.I. ROUTE 80/94 (KINGERY EXPRESSWAY)
EB & WB INSIDE LANES (MAINLINE) CONSTRUCTION
COOK COUNTY

ROADWAY DETAILS
I-80/94 EB SHEET PILING
STA. 5+830 TO STA. 5+998

HORIZ SCALE: 500
VERT SCALE: 50
DATE: 8/22/05

DRAWN BY: RJS
CHECKED BY: OH

TENG TENG & ASSOCIATES, INC.
ENGINEERS/ARCHITECTS/PLANNERS
CHICAGO, ILLINOIS