


F.A.I. 80/94 (KINGERY EXPRESSWAY) SOIL BORING PROFILE ILLINOIS DEPARTMENT OF TRANSPORTATION, COOK COUNTY	F.A.I. RTE. 80/94	SECTION •	COUNTY COOK	TOTAL SHEETS 631	SHEET NO. 117
HORIZ SCALE: 1"=100' VERT SCALE: 1"=10' DRAWN BY: WJG CHECKED BY: JLL		STA. TO STA. 1145 Math Street Lombard, IL 60148 Geo-Environmental Engineers 630-963-9928		FED. ROAD DIST. NO. ILLINOIS FED. AID PROJECT (2425 & 2626) R-2	
W Wang Engineering, Inc. Geo-Environmental Engineers		CONTRACT NO. 62111			

**THIS SHEET IS INTENDED TO PROVIDE SOIL BORING INFORMATION ONLY.
SEE ROADWAY PLANS AND PROFILES FOR ROADWAY GEOMETRY AND DETAILS.**

PRELIMINARY SURVEYED	BY	DATE
SURVEY PLOTTED		
NOTE BOOK TEMPLATE		
AREAS CHECKED		
NO.		

ORIGINAL SURVEYED	BY	DATE
SURVEY PLOTTED		
NOTE BOOK TEMPLATE		
AREAS CHECKED		
NO.		

\S50_5500_EB_PR_JDN_11899002A.DGN
 T:\DOCUMENT\91750\DWG\91750\91750.DGN
 7-12-2005 10:32:22
 1 2 

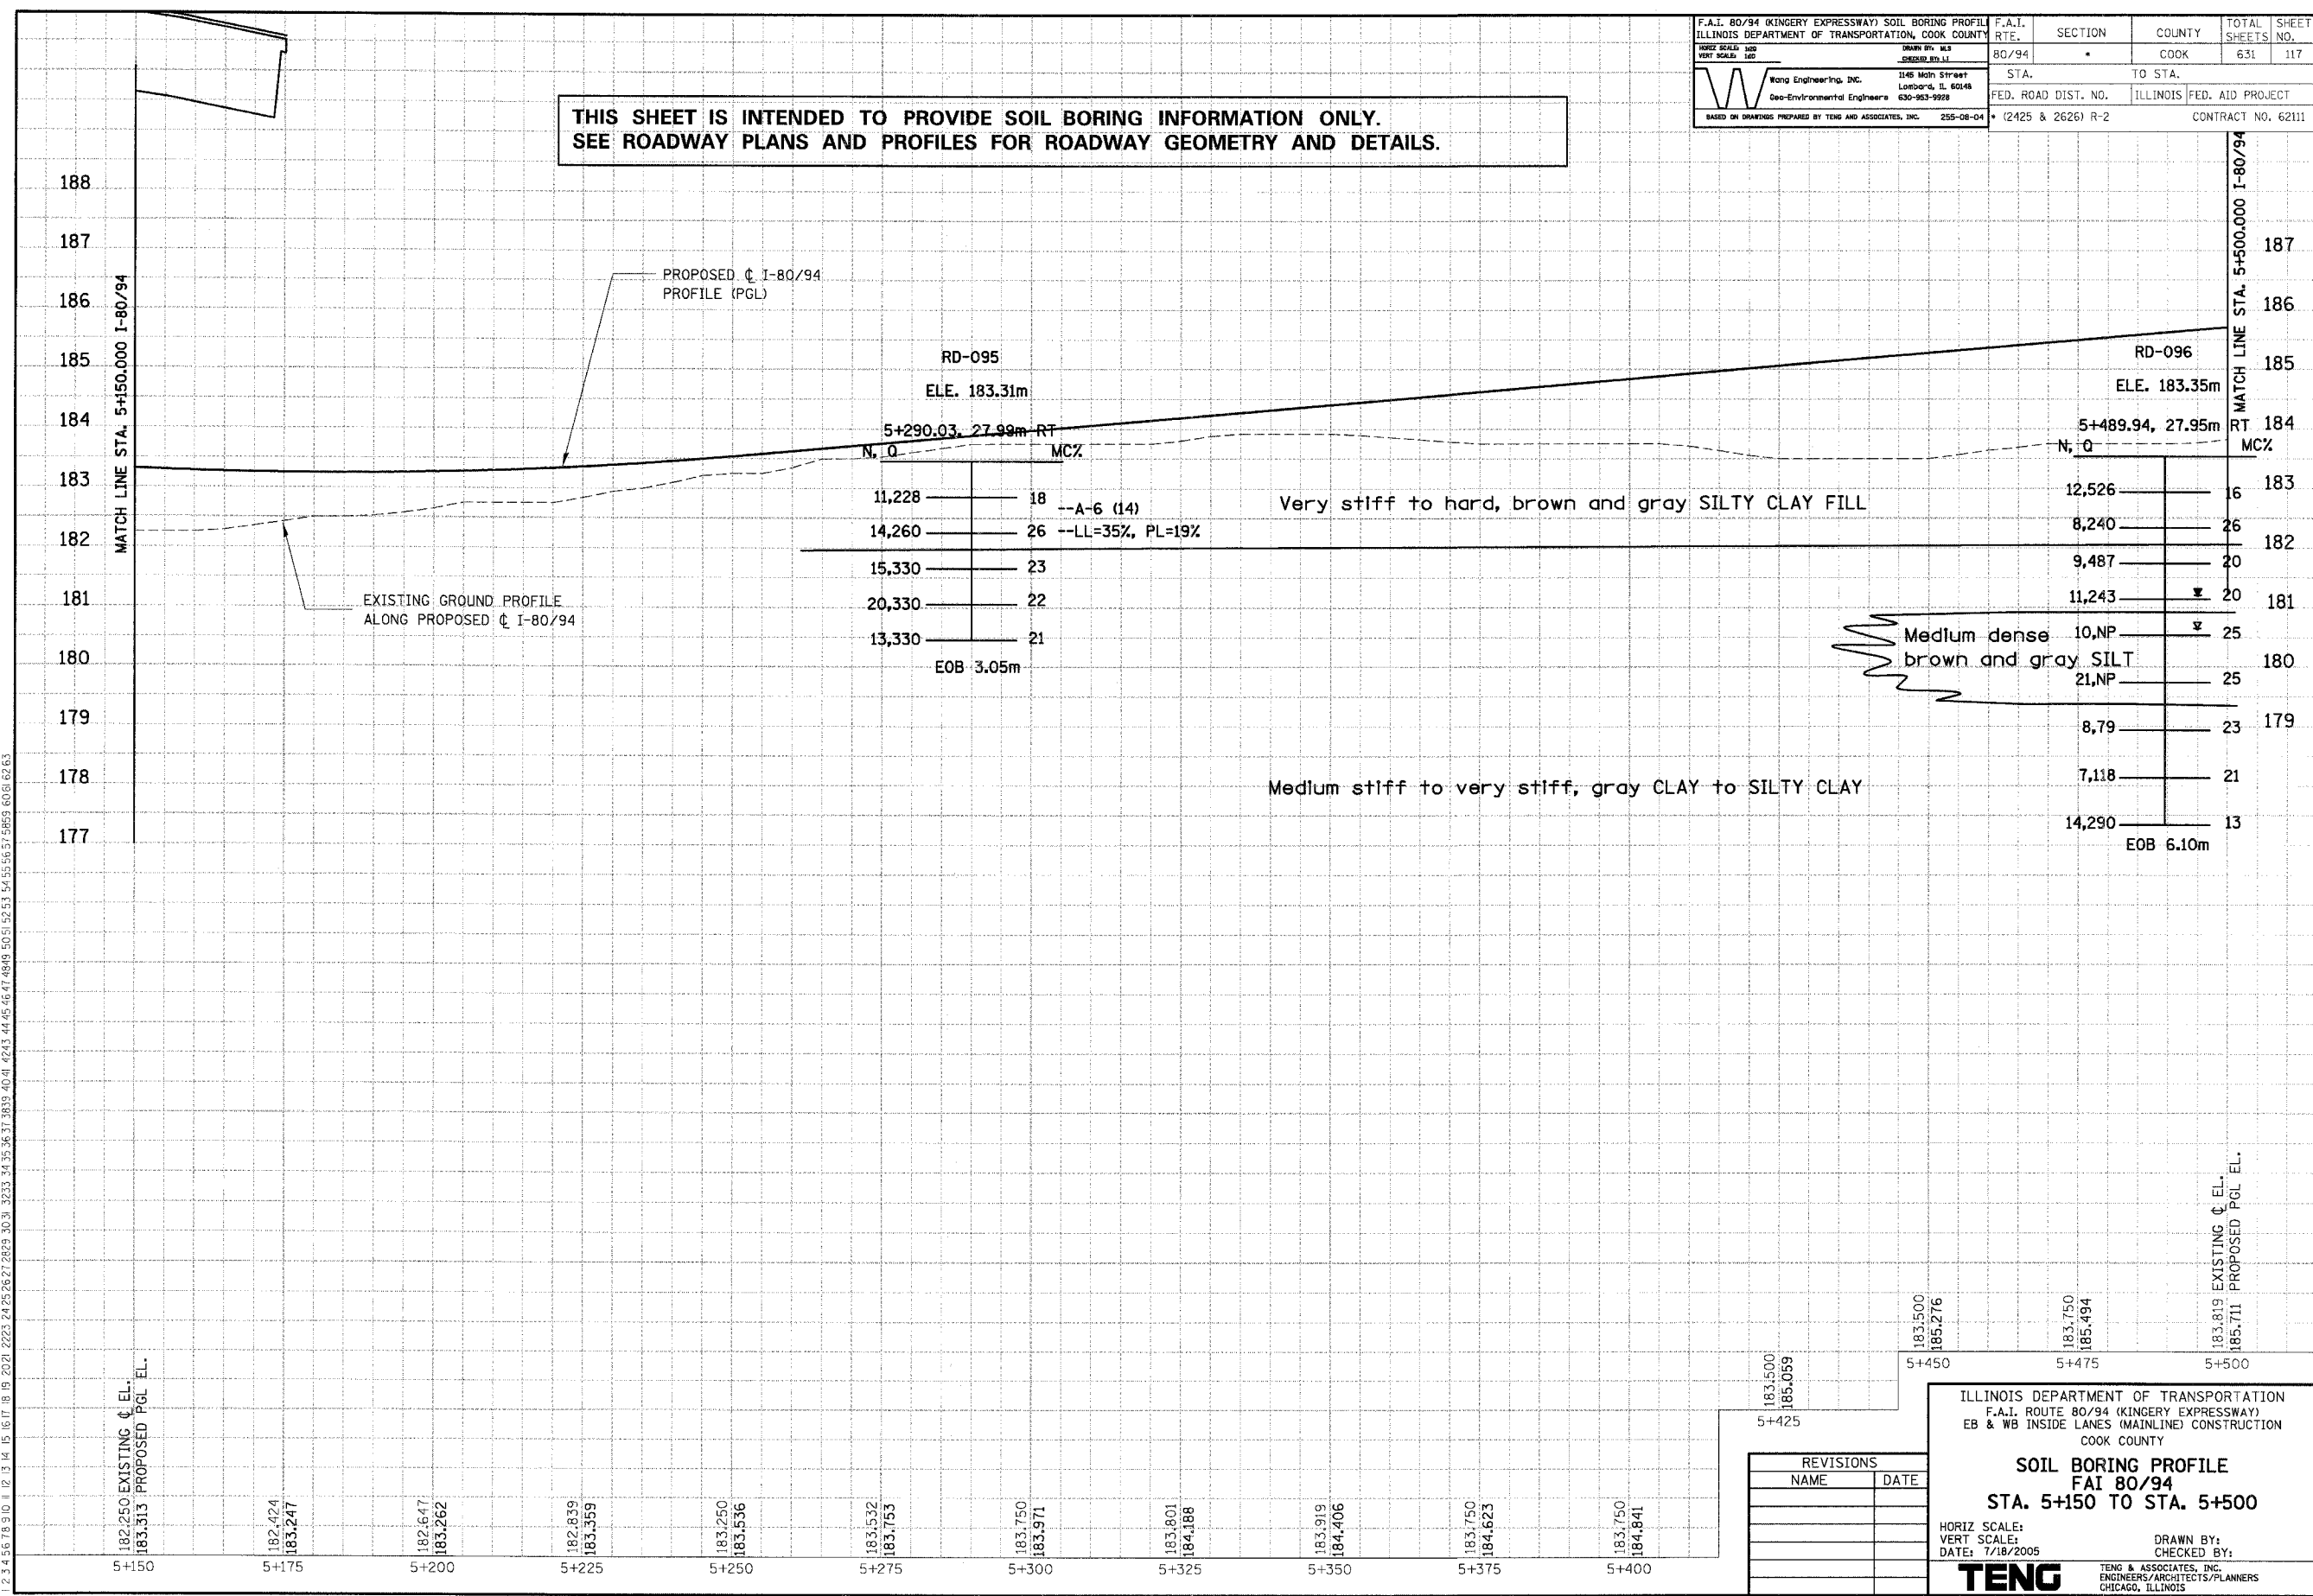

REVISIONS	
NAME	DATE

ILLINOIS DEPARTMENT OF TRANSPORTATION
 F.A.I. ROUTE 80/94 (KINGERY EXPRESSWAY)
 EB & WB INSIDE LANES (MAINLINE) CONSTRUCTION
 COOK COUNTY

**SOIL BORING PROFILE
FAI 80/94
STA. 5+150 TO STA. 5+500**

HORIZ SCALE:
VERT SCALE:
DATE: 7/18/2005

DRAWN BY:
CHECKED BY:

TENG
TENG & ASSOCIATES, INC.
ENGINEERS/ARCHITECTS/PLANNERS
CHICAGO, ILLINOIS